


LOCATION OF DRAINS

S.N. 058-0070 WEST BOUND

SHEET 12 of 13

F.A.I. RTE.	SECTION	COUNTY	TOTAL SHEETS	SHEET NO.
72		MACON	135	94


(58-62,58-62-1,58-63)RS
CONTRACT NO. 90879

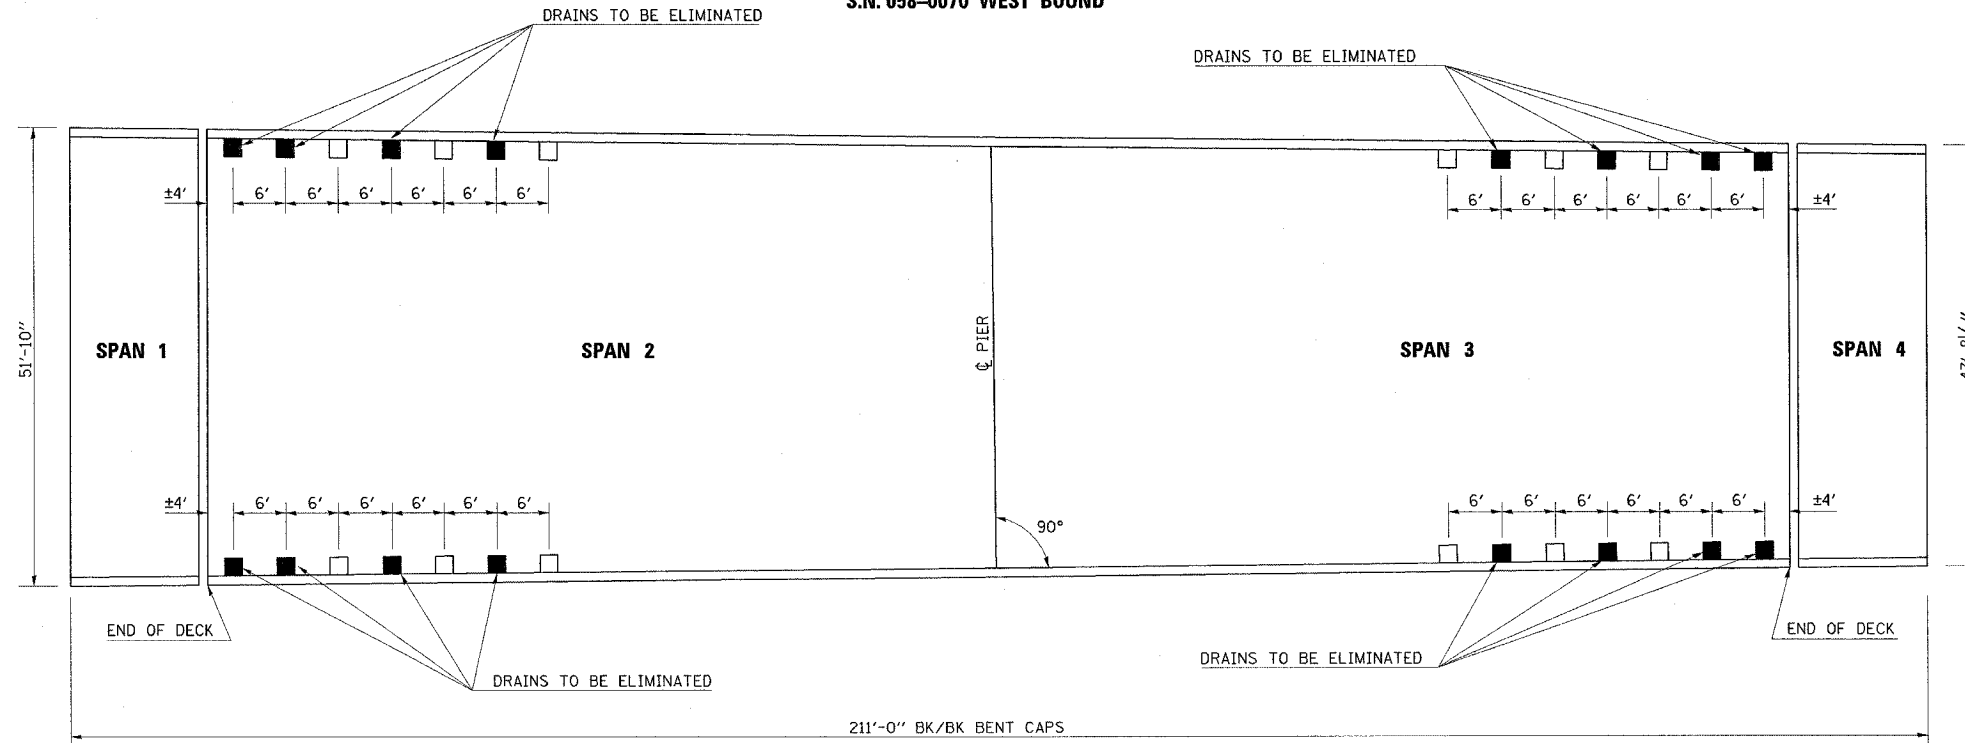

NOTES: DRAINS NOT ELIMINATED ARE TO BE REPLACED.
ELIMANATED AND REPLACED DRAINS ARE INCLUDED
AS DECK SLAB REPAIR (FULL DEPTH) SEE SHEET 8 OF 13.

LOCATION OF DRAINS

S.N. 058-0071 EAST BOUND

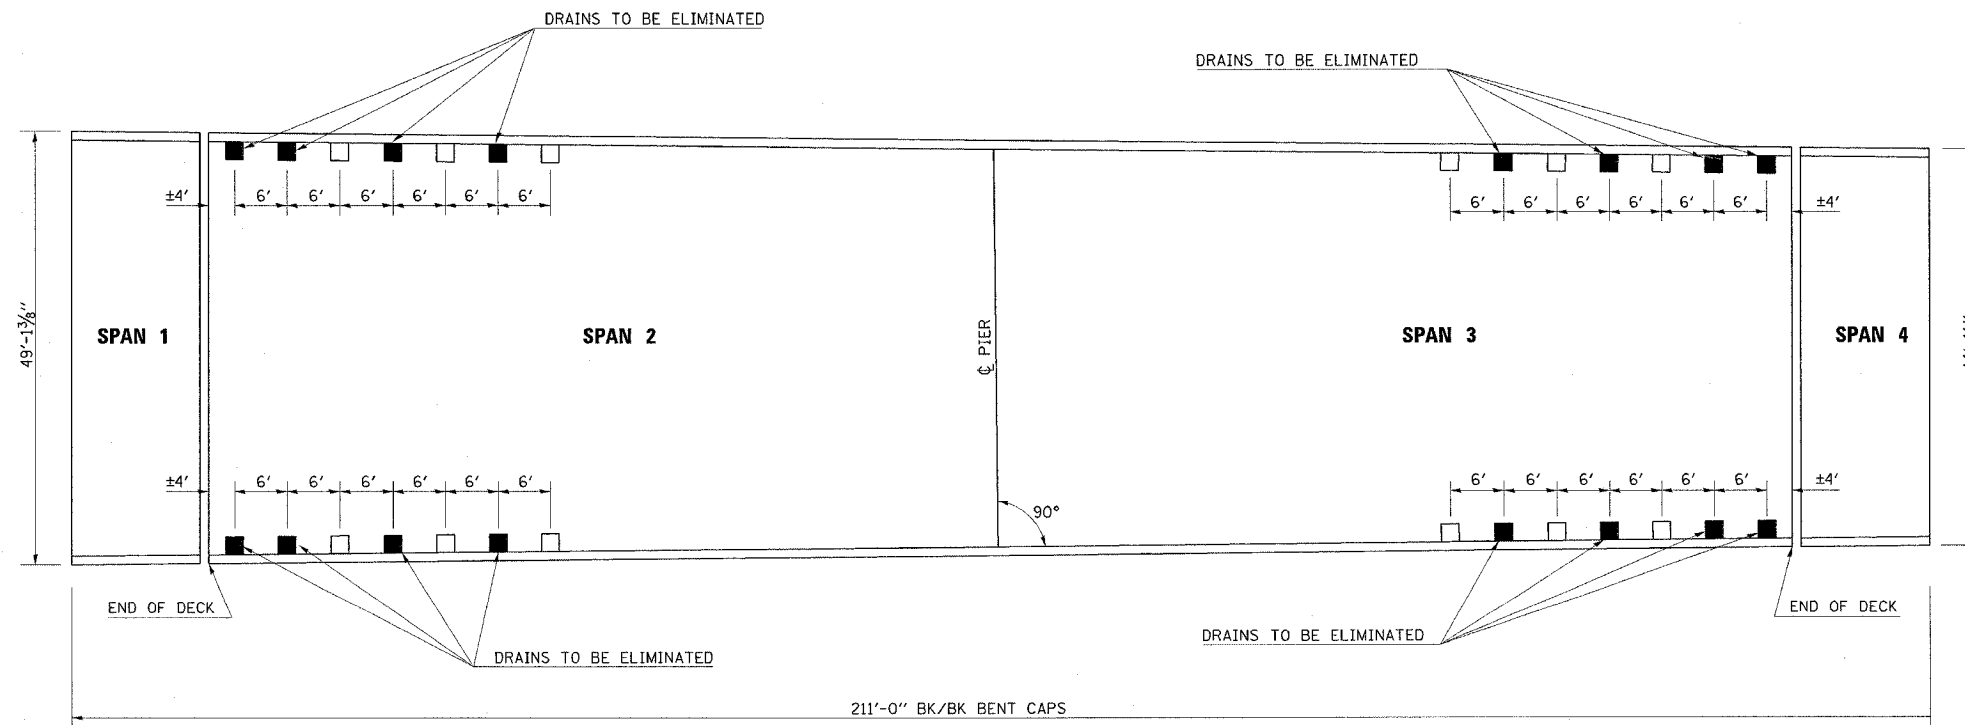

NOTES: DRAINS NOT ELIMINATED ARE TO BE REPLACED.
ELIMANATED AND REPLACED DRAINS ARE INCLUDED
AS DECK SLAB REPAIR (FULL DEPTH) SEE SHEET 10 OF 13.