
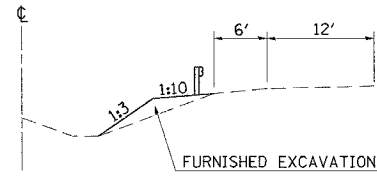


F.A.I. RTE.	SECTION	COUNTY	TOTAL SHEETS	SHEET NO.
72		MACON	135	119

DETAIL OF FLARED GUARDRAIL AT DUAL STRUCTURES

NOTE: NOT DRAWN TO SCALE

• 658-62,58-62-1,58-63)RS
CONTRACT NO. 90879

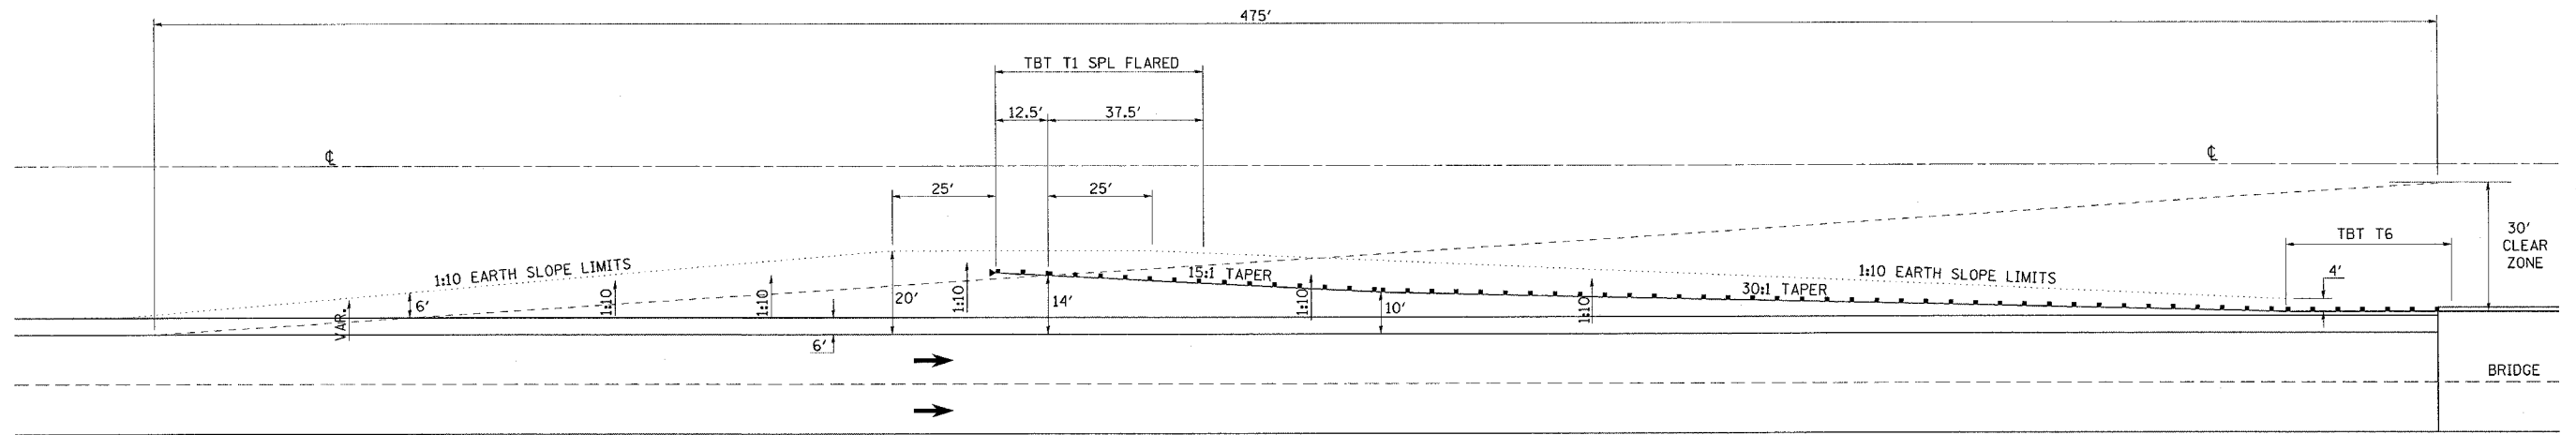

NOTE: SEE PLAN SHEET SCHEDULES FOR LOCATIONS AND STATIONING OF GUARDRAIL.

FOR CALCULATIONS, USED 10' SHY LINE OFFSET, WITH A 1:30 FLARE RATE INSIDE SHY LINE AND A 1:15 FLARE RATE BEYOND SHY LINE.