


| F.A.I. RTE. | SECTION | COUNTY | TOTAL SHEETS | SHEET NO. |
|-------------|---------|--------|--------------|-----------|
| 72 | | MACON | 135 | 124 |

• (58-62,58-62-1,58-63)RS
CONTRACT NO. 90879

TYPICAL APPLICATIONS OF PAVEMENT MARKINGS AND MARKERS

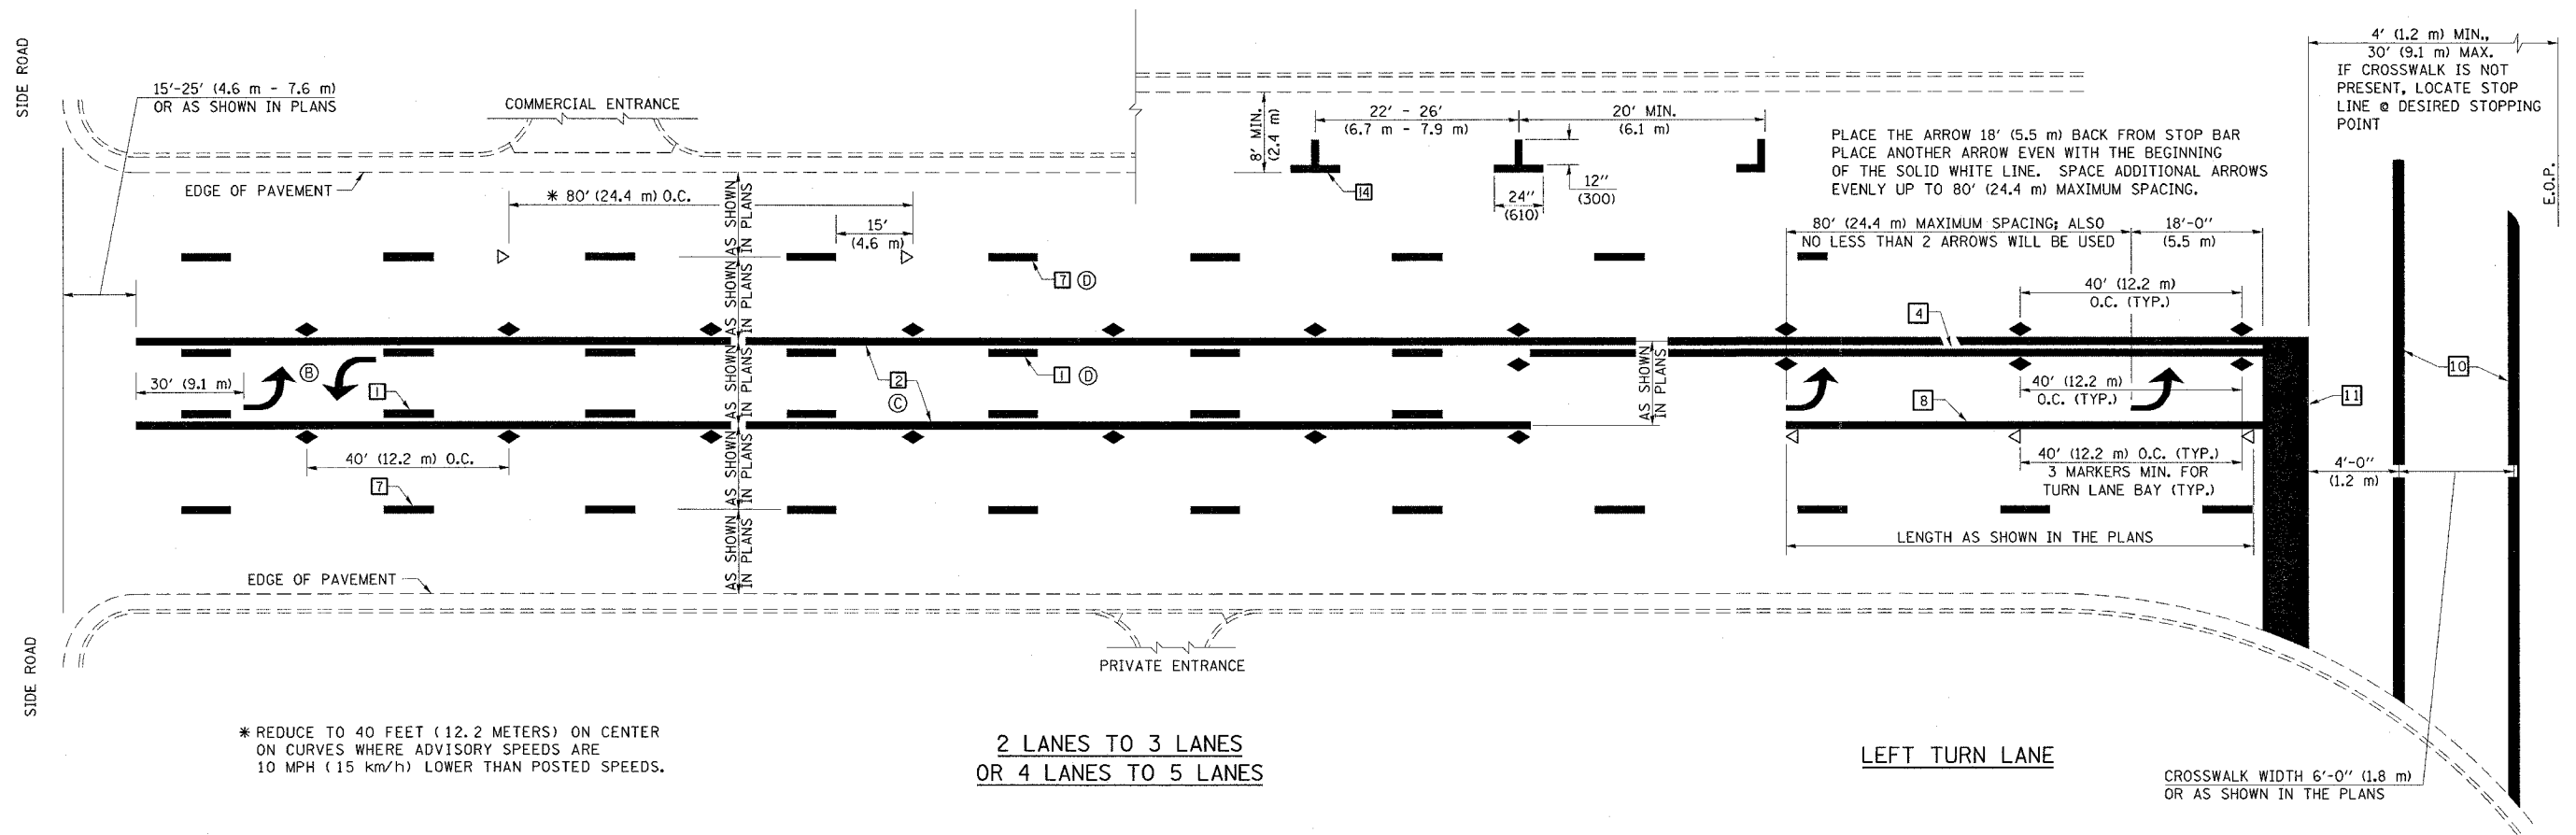

* REDUCE TO 40 FEET (12.2 METERS) ON CENTER ON CURVES WHERE ADVISORY SPEEDS ARE 10 MPH (15 km/h) LOWER THAN POSTED SPEEDS.

2 LANES TO 3 LANES
OR 4 LANES TO 5 LANES

LEFT TURN LANE

CROSSWALK WIDTH 6'-0" (1.8 m)
OR AS SHOWN IN THE PLANS

SHEET 2 OF 3

| DESIGNED | NAME | DATE | REVISIONS |
|----------|--------|------|-------------------|
| J.M.H. | J.M.H. | 5/85 | NAME |
| FMS | FMS | 6/88 | DATE |
| C.T.D. | C.T.D. | 6/85 | GEOMETRICS/K.A.G. |
| F-5.25 | F-5.25 | 6/88 | 07/02 |
| | | | K.A.G. |
| | | | 08/04 |

ALL DIMENSIONS ARE IN INCHES (MILLIMETERS)
UNLESS OTHERWISE SHOWN.