

* 158-62,58-62-1,58-63)RS		F.A.I. RTE.	SECTION	COUNTY	TOTAL SHEETS	SHEET NO.
CONTRACT NO. 90879		72		MACON	135	135
		STA. 836+55.00 TO STA. 837+00.00				
		FED. ROAD DIST. NO.	ILLINOIS	FED. AID PROJEC	672	

058-0076

837+00.00


836+85.00

836+70.00

836+55.00

DATE	
BY	
SURVEYED	
PLOTTED	
TEMPLATE	
NOTE BOOK	
AREAS	
CHECKED	
NO.	

DATE	
BY	
SURVEYED	
PLOTTED	
TEMPLATE	
NOTE BOOK	
AREAS	
CHECKED	
NO.	

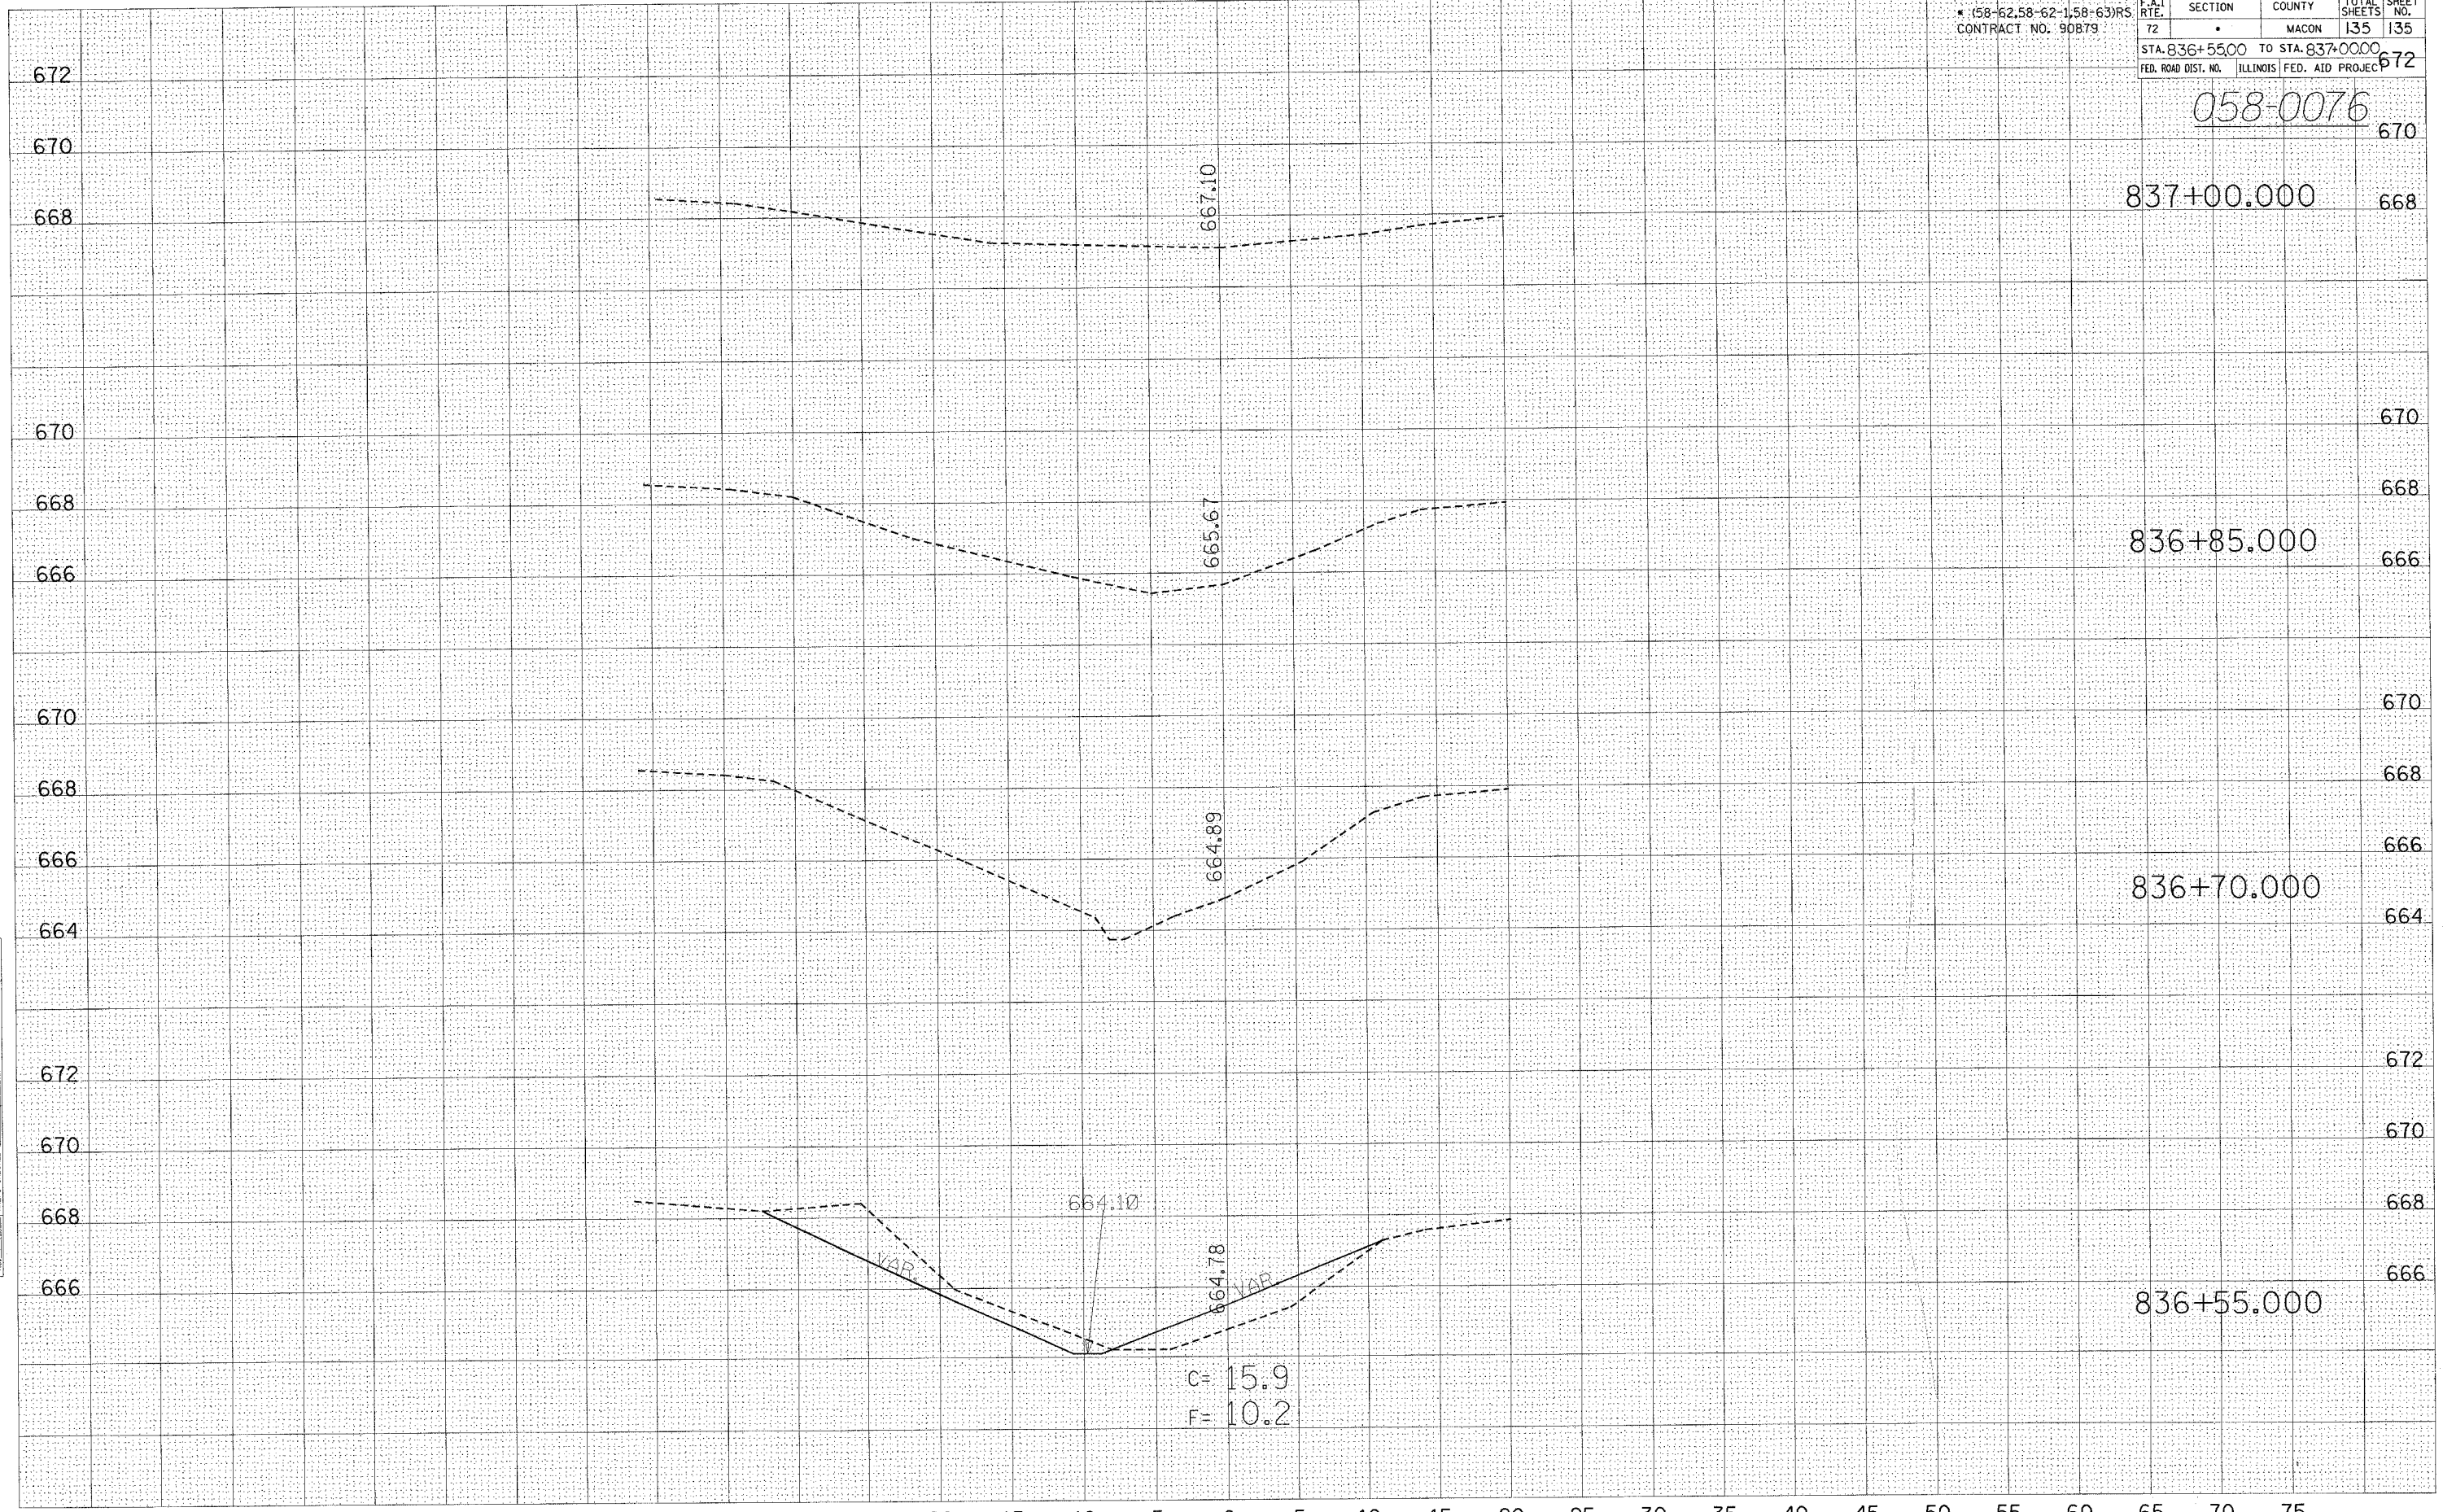

C= 15.9
F= 10.2