


RTE	SECTION	COUNTY	TOTAL SHEETS	SHEET NO.
* 02-00088-00-BR	MORGAN	76	8	
STA.		TO STA.		
FED. ROAD DIST. NO.	ILLINOIS	FED. AID PROJECT		

\* COUNTY HIGHWAY 19 (FAS 611)  
**CONTRACT NO. 93388**

T 16 N, R 10 W, 3rd PM


T 16 N, R 9 W, 3rd PM

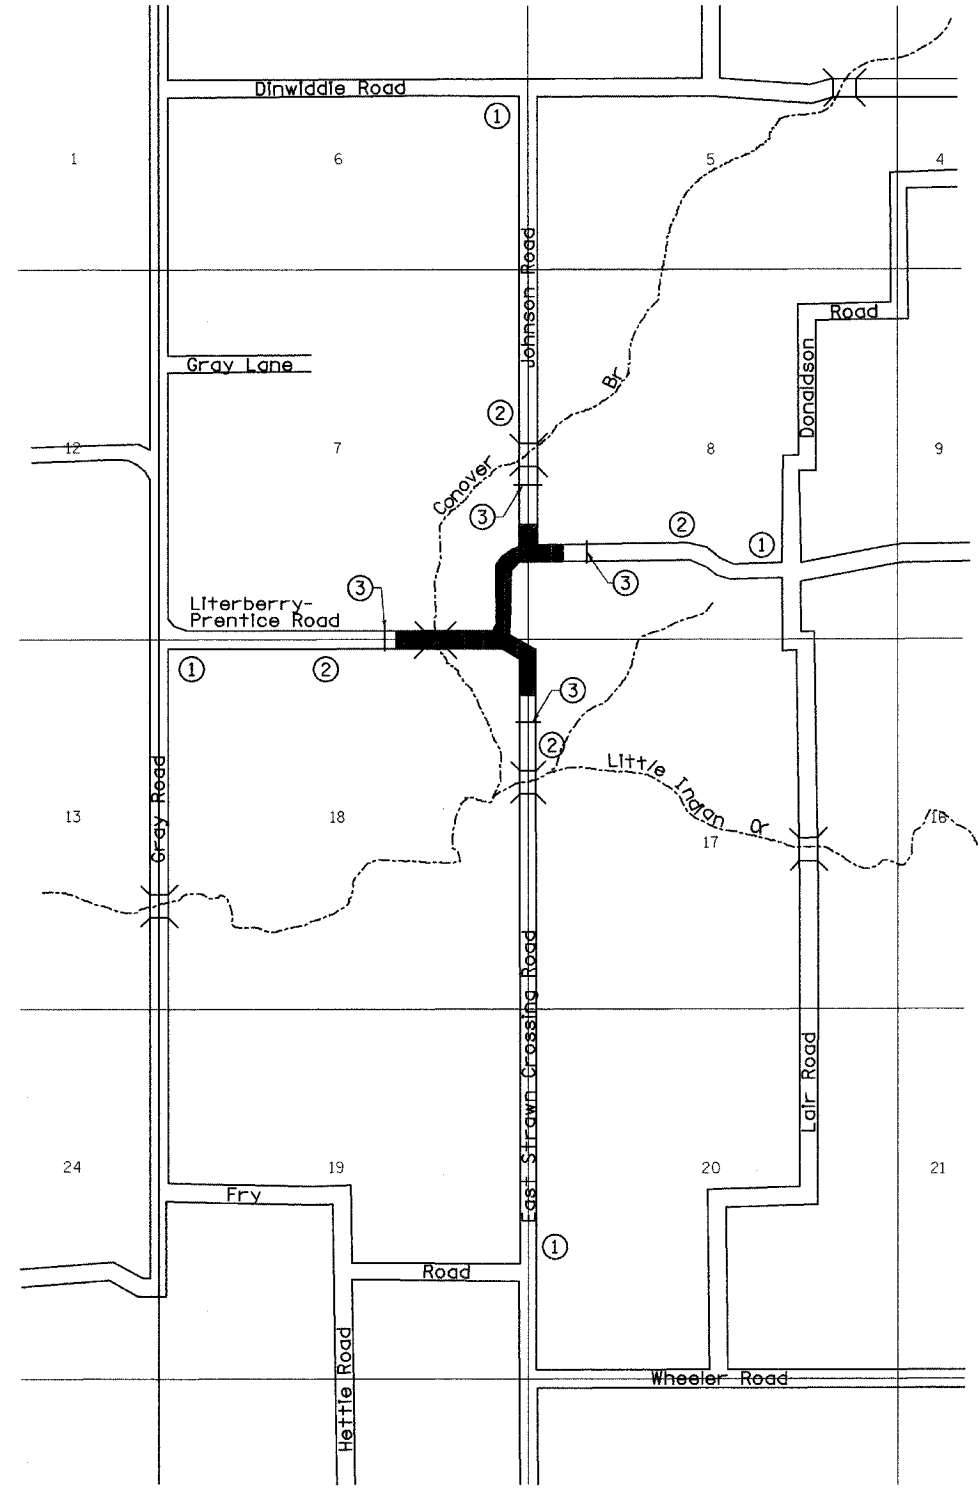

- ① ROAD CLOSED AHEAD  
W20-3
  - ② ROAD CLOSED 500 FT  
W20-3
  - ③ TYPE III BARRICADES
- SEE STANDARD BLR 21 AND SPECIAL PROVISIONS
- WORK AREA

T 16 N, R 10 W, 3rd PM

T 16 N, R 9 W, 3rd PM

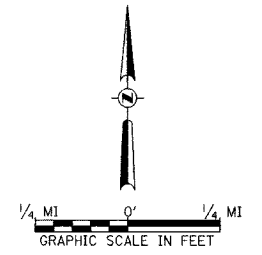

REVISIONS	
NAME	DATE

ILLINOIS DEPARTMENT OF TRANSPORTATION  
 COUNTY HIGHWAY 19 (FAS 611)  
 TRAFFIC CONTROL PLAN

SCALE: VERT. NONE  
 HORIZ. NONE  
 DATE FEBRUARY, 2002

DRAWN BY KLS  
 CHECKED BY JRB