
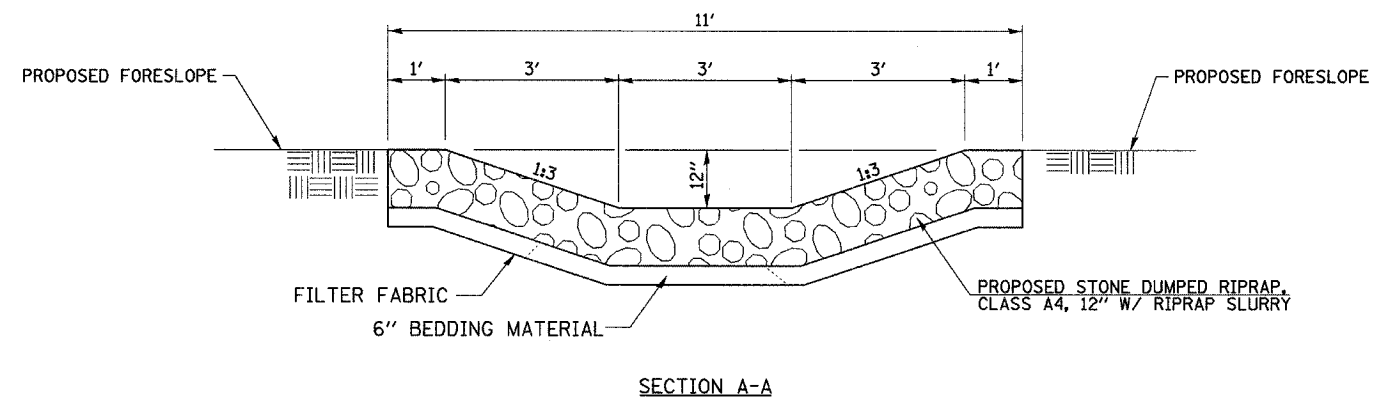


RTE	SECTION	COUNTY	TOTAL SHEETS	SHEET NO.
02-00088-00-BR	MORGAN	76	39	

STA. TO STA.  
 FED. ROAD DIST. NO. ILLINOIS FED. AID PROJECT

\* COUNTY HIGHWAY 19 (FAS 611)  
**CONTRACT NO. 93388**

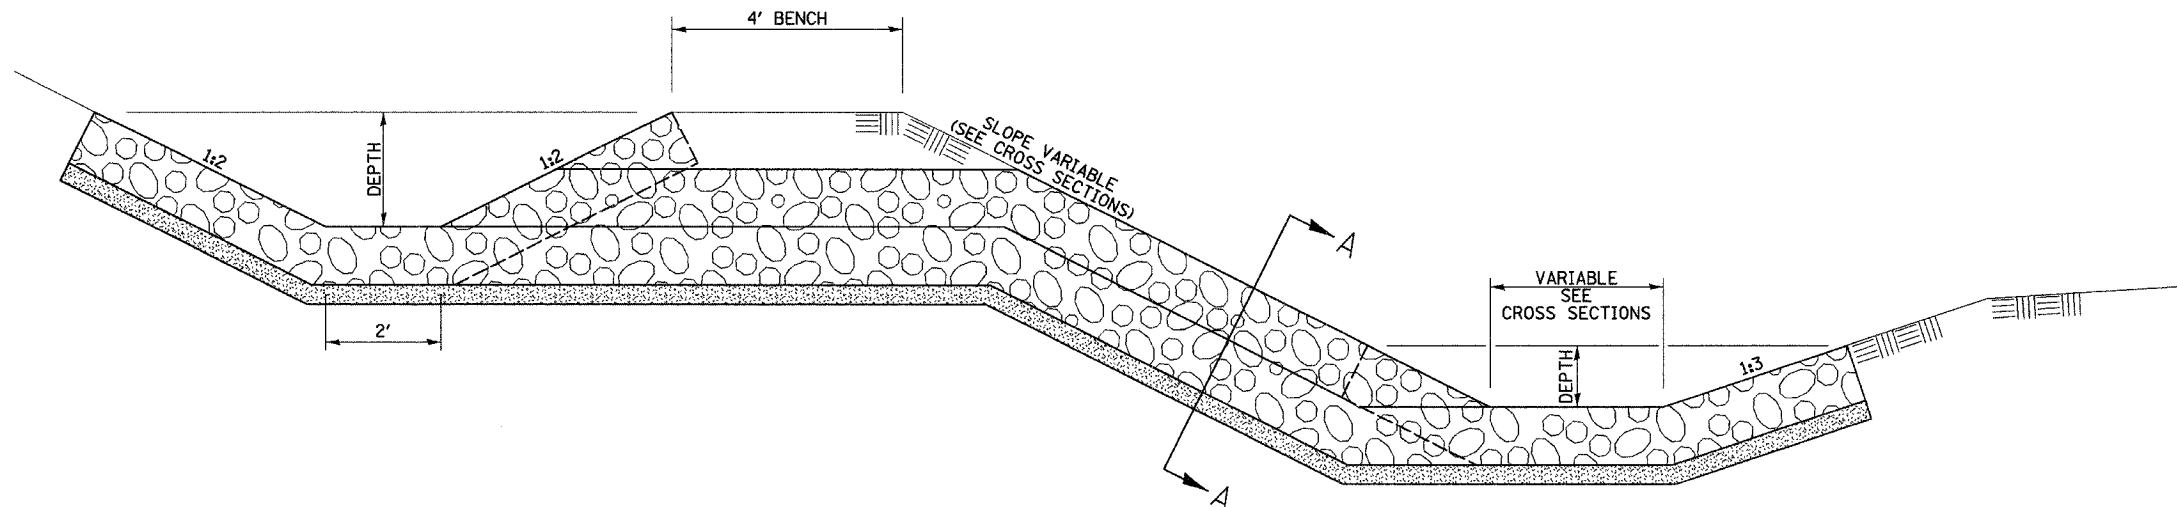

DETAIL OF BENCH OUTLET AND RIPRAP OUTLET SLOPE

REVISIONS	
NAME	DATE

ILLINOIS DEPARTMENT OF TRANSPORTATION

SPECIAL DETAILS

SCALE: DATE DRAWN BY KLS CHECKED BY JRB