
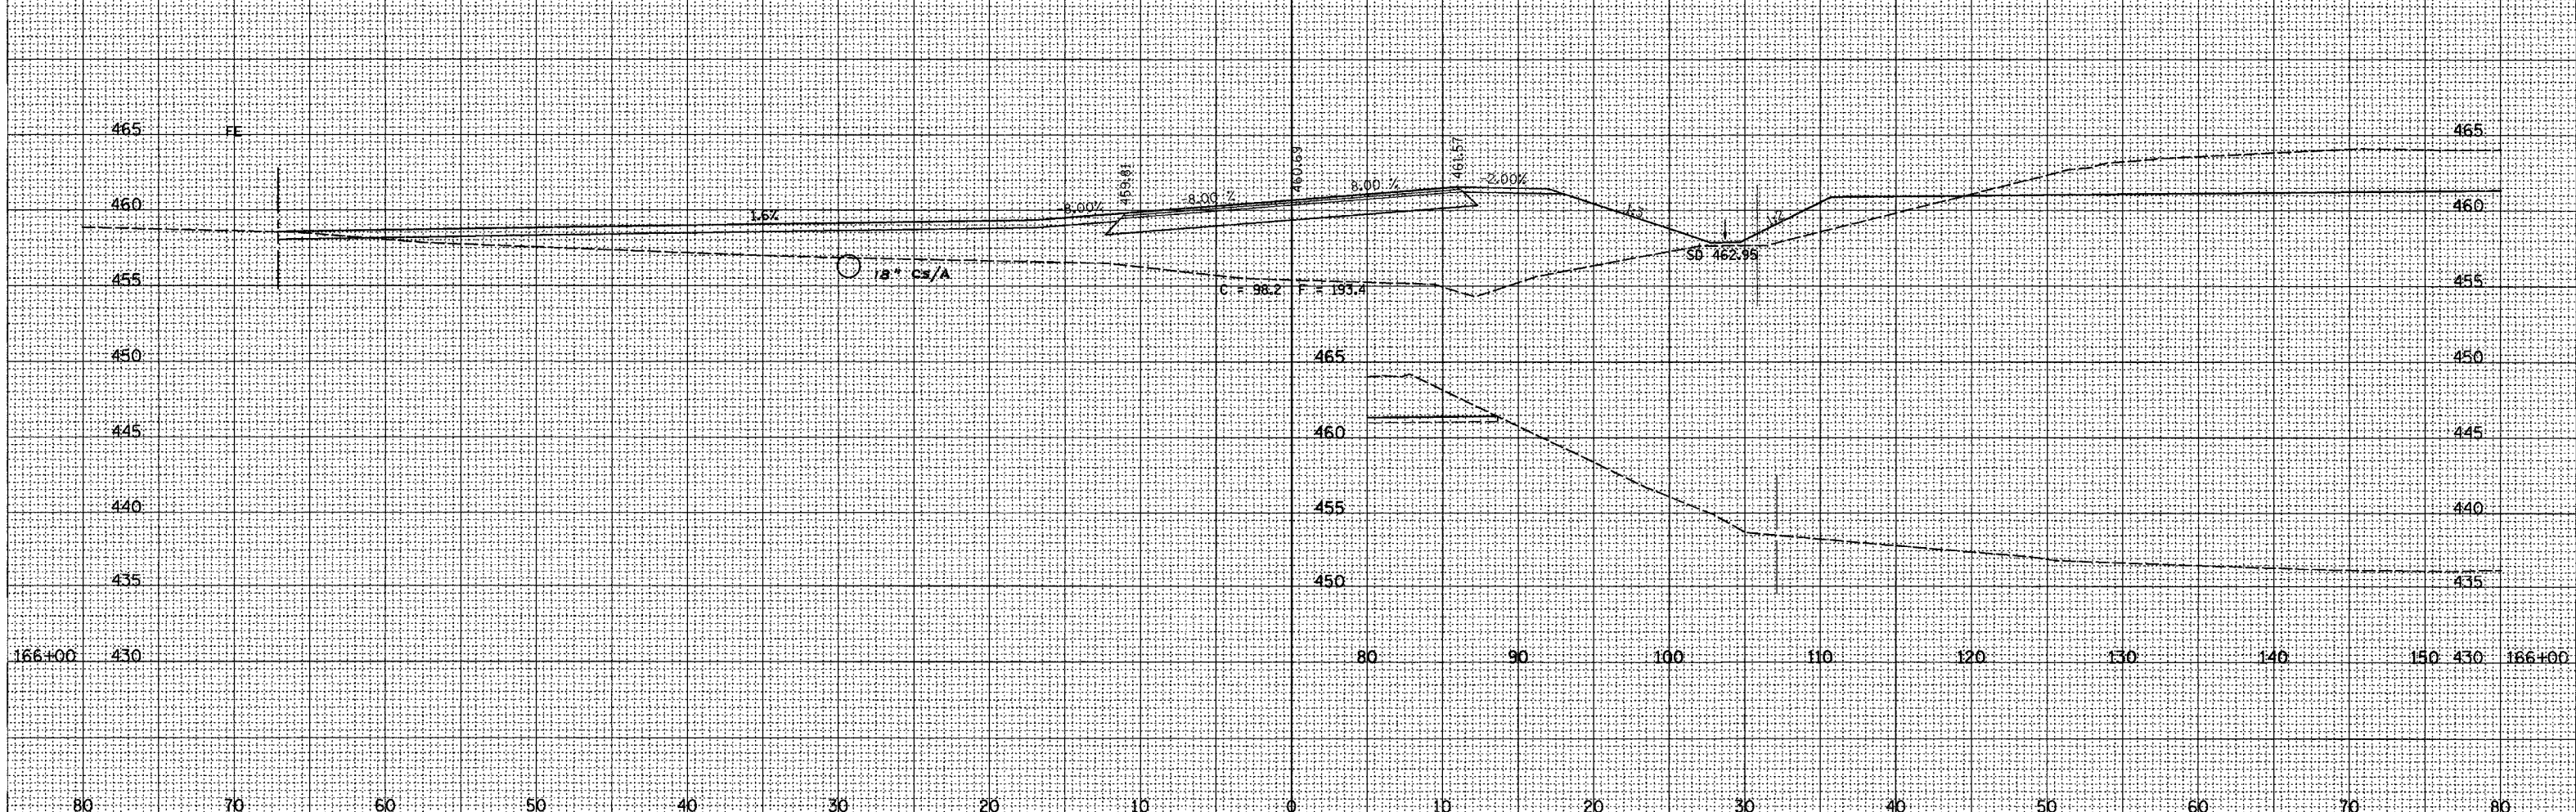


F.A. RTE.	SECTION	COUNTY	TOTAL SHEETS	SHEET NO.
02-00088-00-BR		MORGAN	76	51
STA. 166+00.00 TO STA. 167+00.00				
FED. ROAD DIST. NO. ILLINOIS FED. AID PROJECT				
COUNTY HIGHWAY 19 STAS 166+00.00 TO 167+00.00				
<b>CONTRACT NO. 93388</b>				

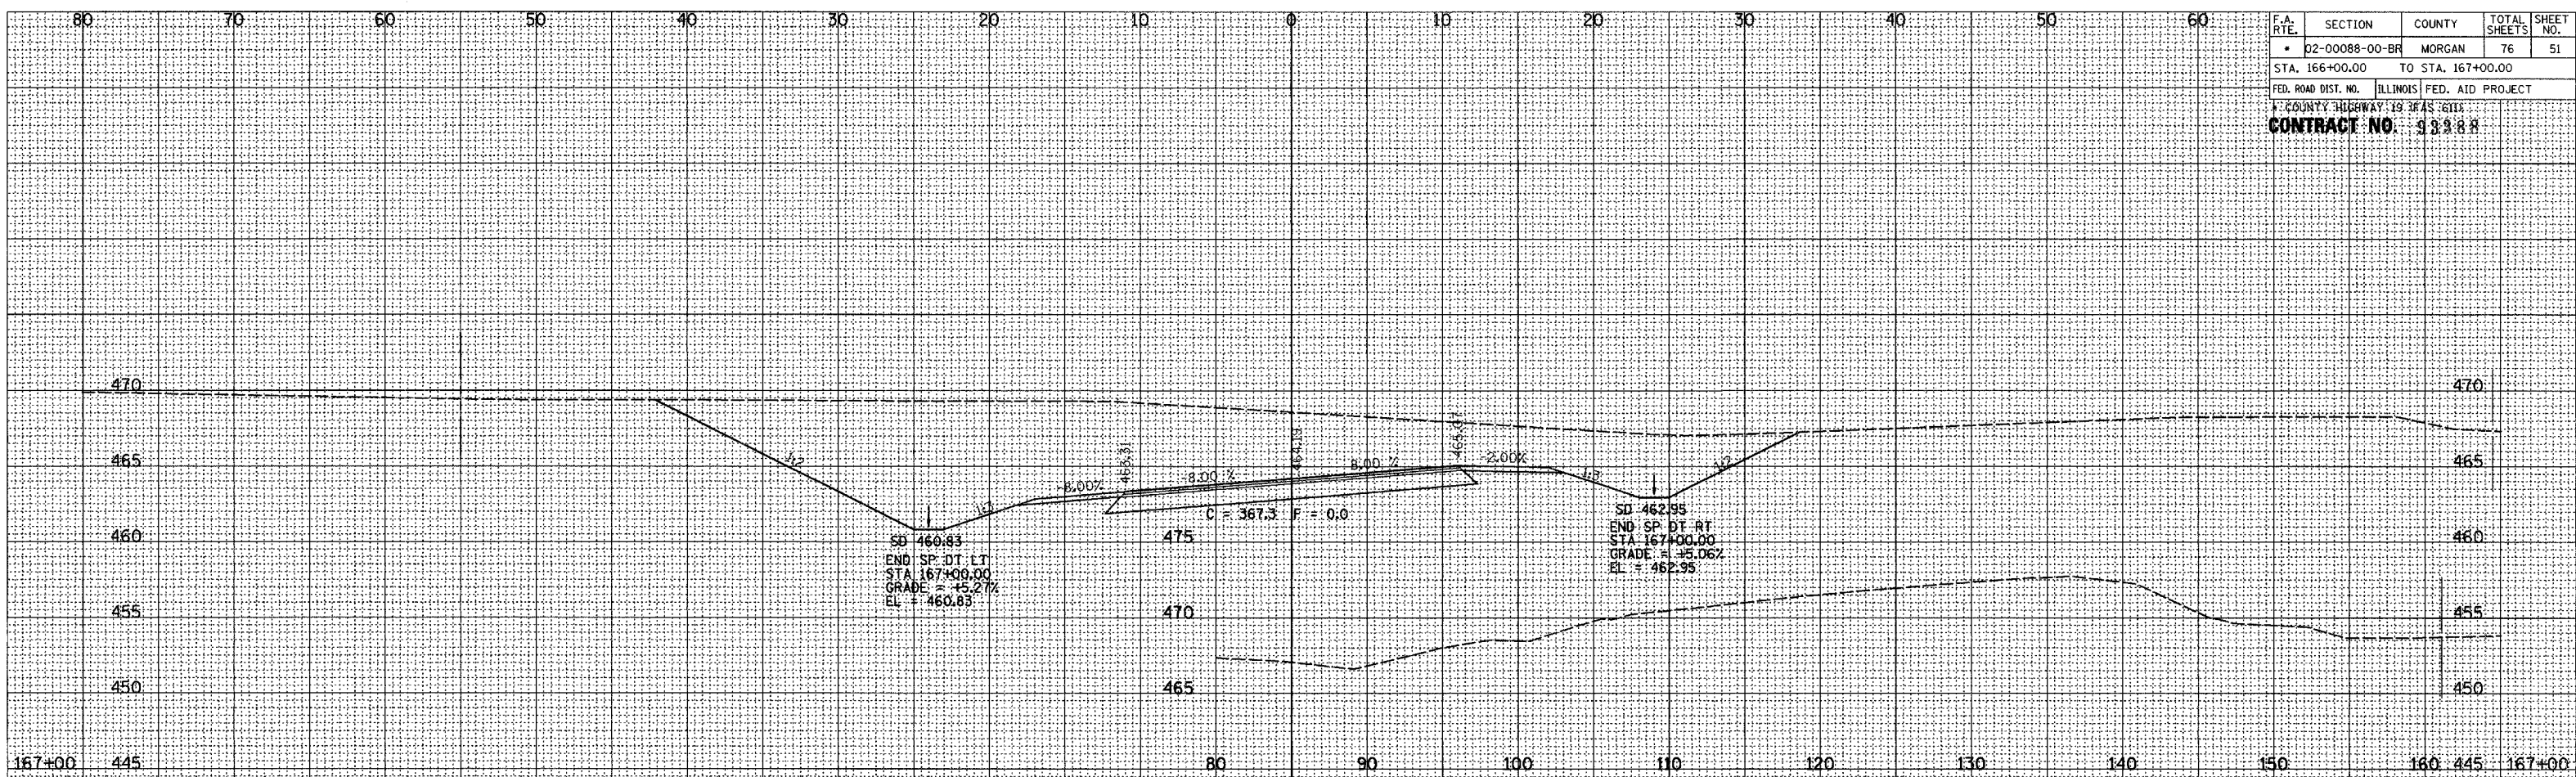

ROADWAY CROSS SECTIONS LITERBERRY-PRENTICE ROAD (CH 19)

FINISH SURVEYED PLOTTED TEMPLATE NOTE BOOK NO. AREAS CHECKED

ORIGINAL SURVEY PLOTTED TEMPLATE NOTE BOOK NO. AREAS CHECKED