
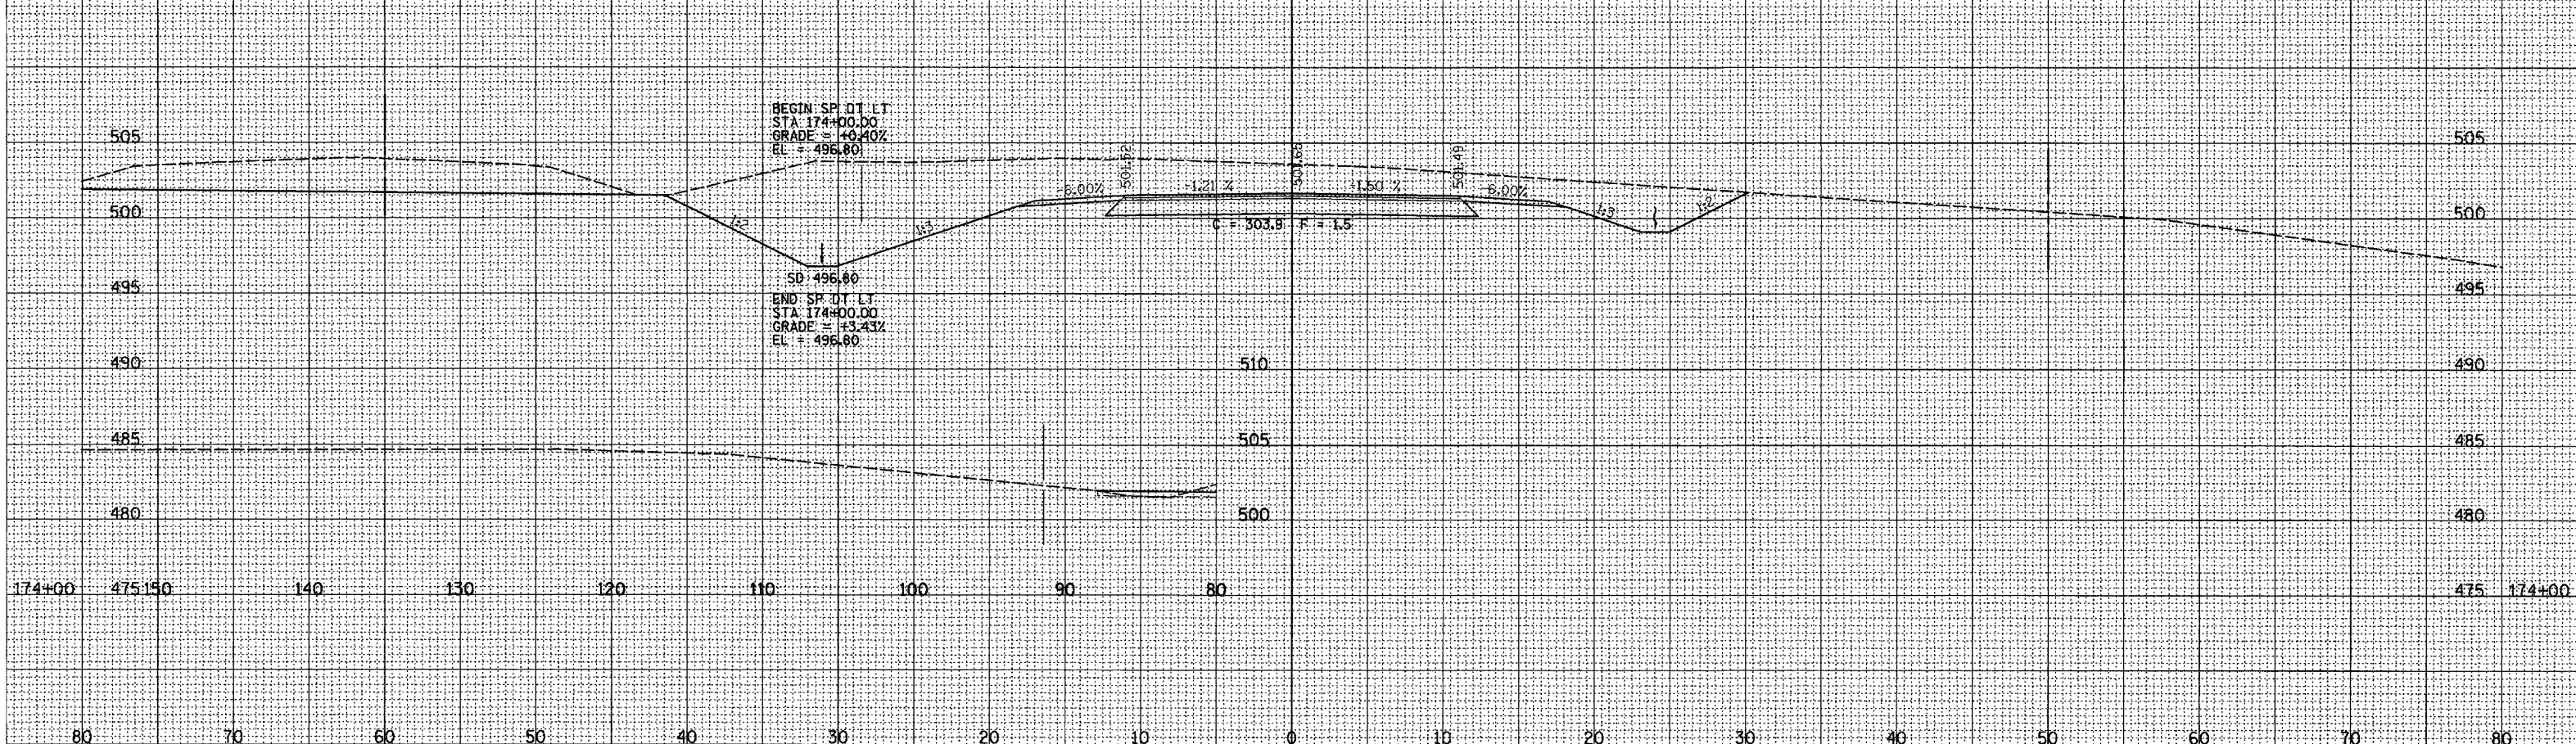


F.A. RTE.	SECTION	COUNTY	TOTAL SHEETS	SHEET NO.
D2-00088-00-BR		MORGAN	76	58
STA. 174+00.00		TO STA. 175+00.00		
FED. ROAD DIST. NO.		ILLINOIS FED. AID PROJECT		
COUNTY HIGHWAY 19		CHAS. 611A		
<b>CONTRACT NO. 93388</b>				

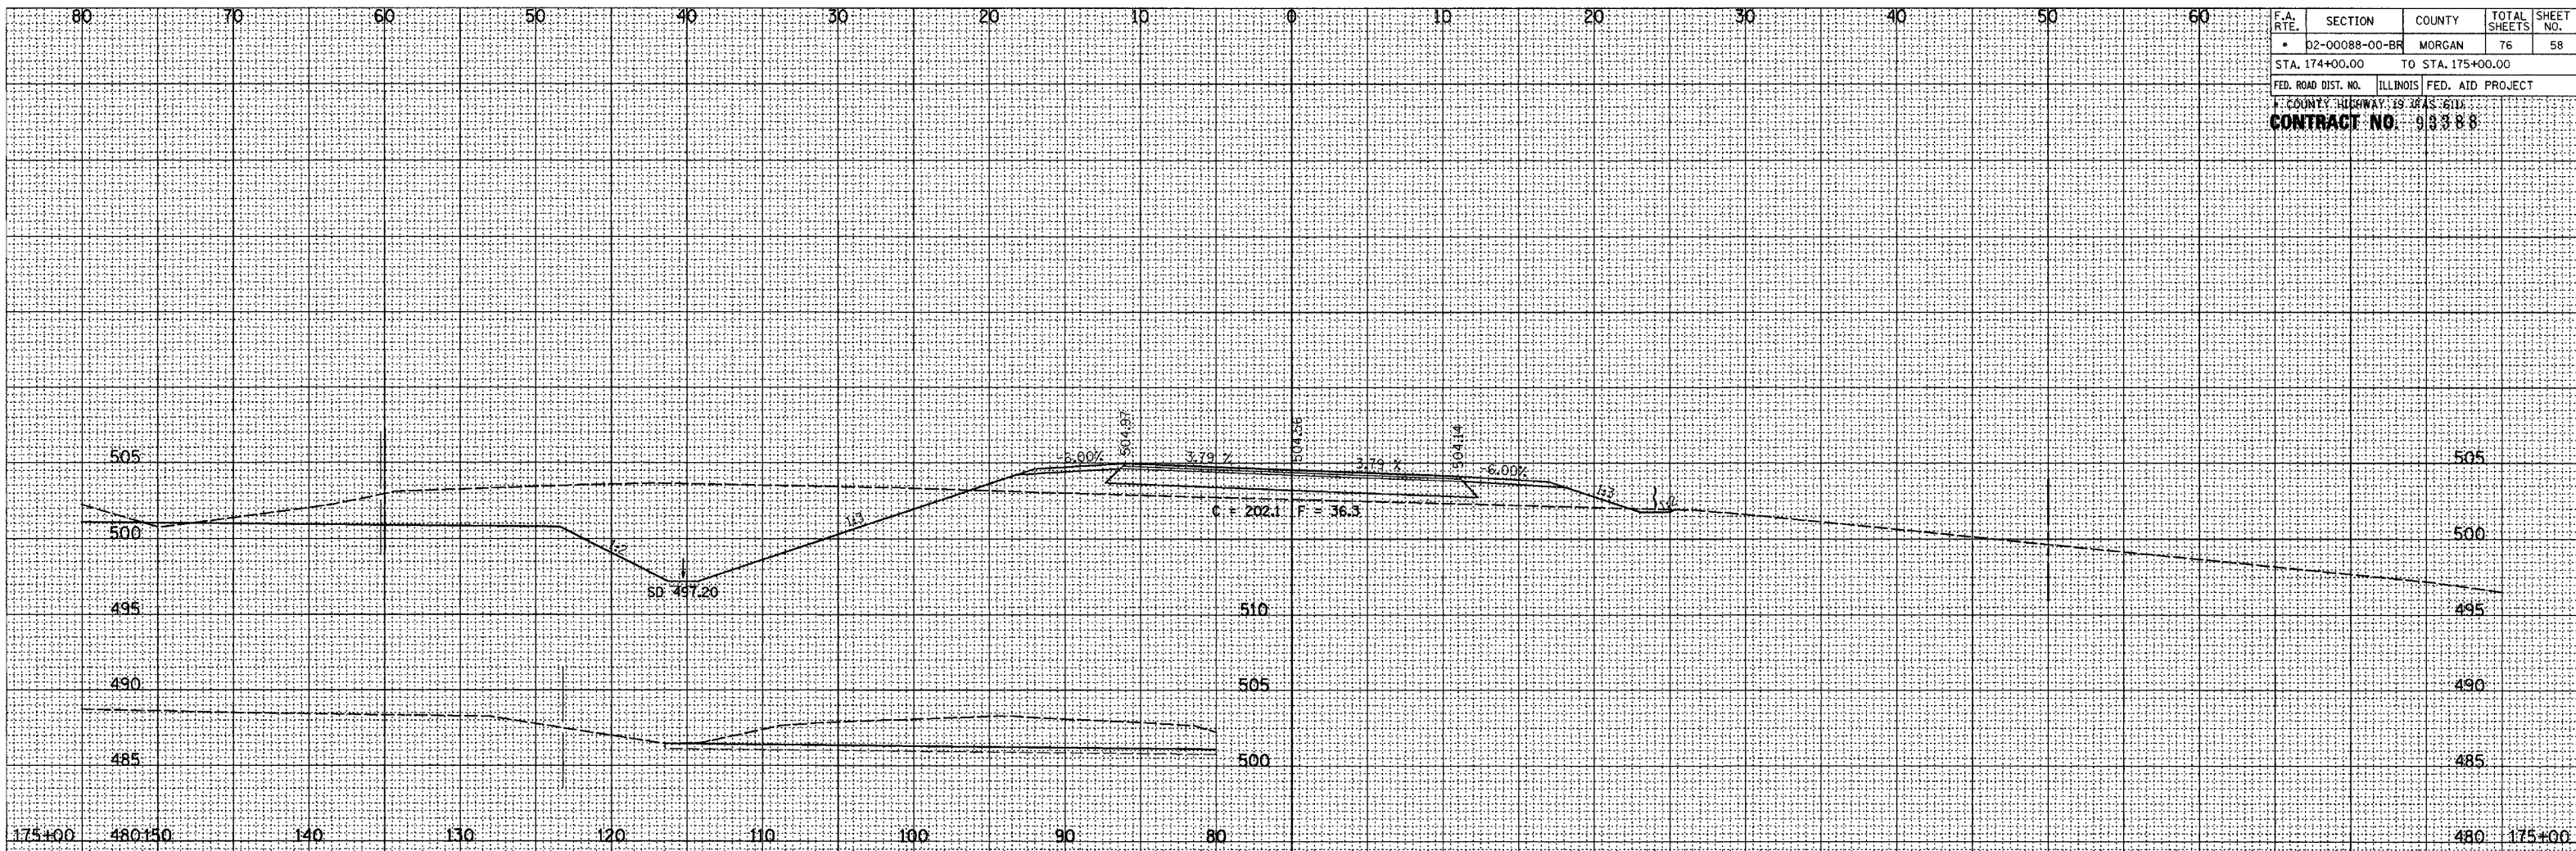

ROADWAY CROSS SECTIONS LITERBERRY-PRENTICE ROAD (CH 19)

SURVEYED  
 SURVEY  
 PLOTTED  
 NOTE BOOK  
 TEMPLATE  
 AREAS CHECKED  
 NO.

ORIGINAL  
 SURVEY  
 PLOTTED  
 NOTE BOOK  
 TEMPLATE  
 AREAS CHECKED  
 NO.