
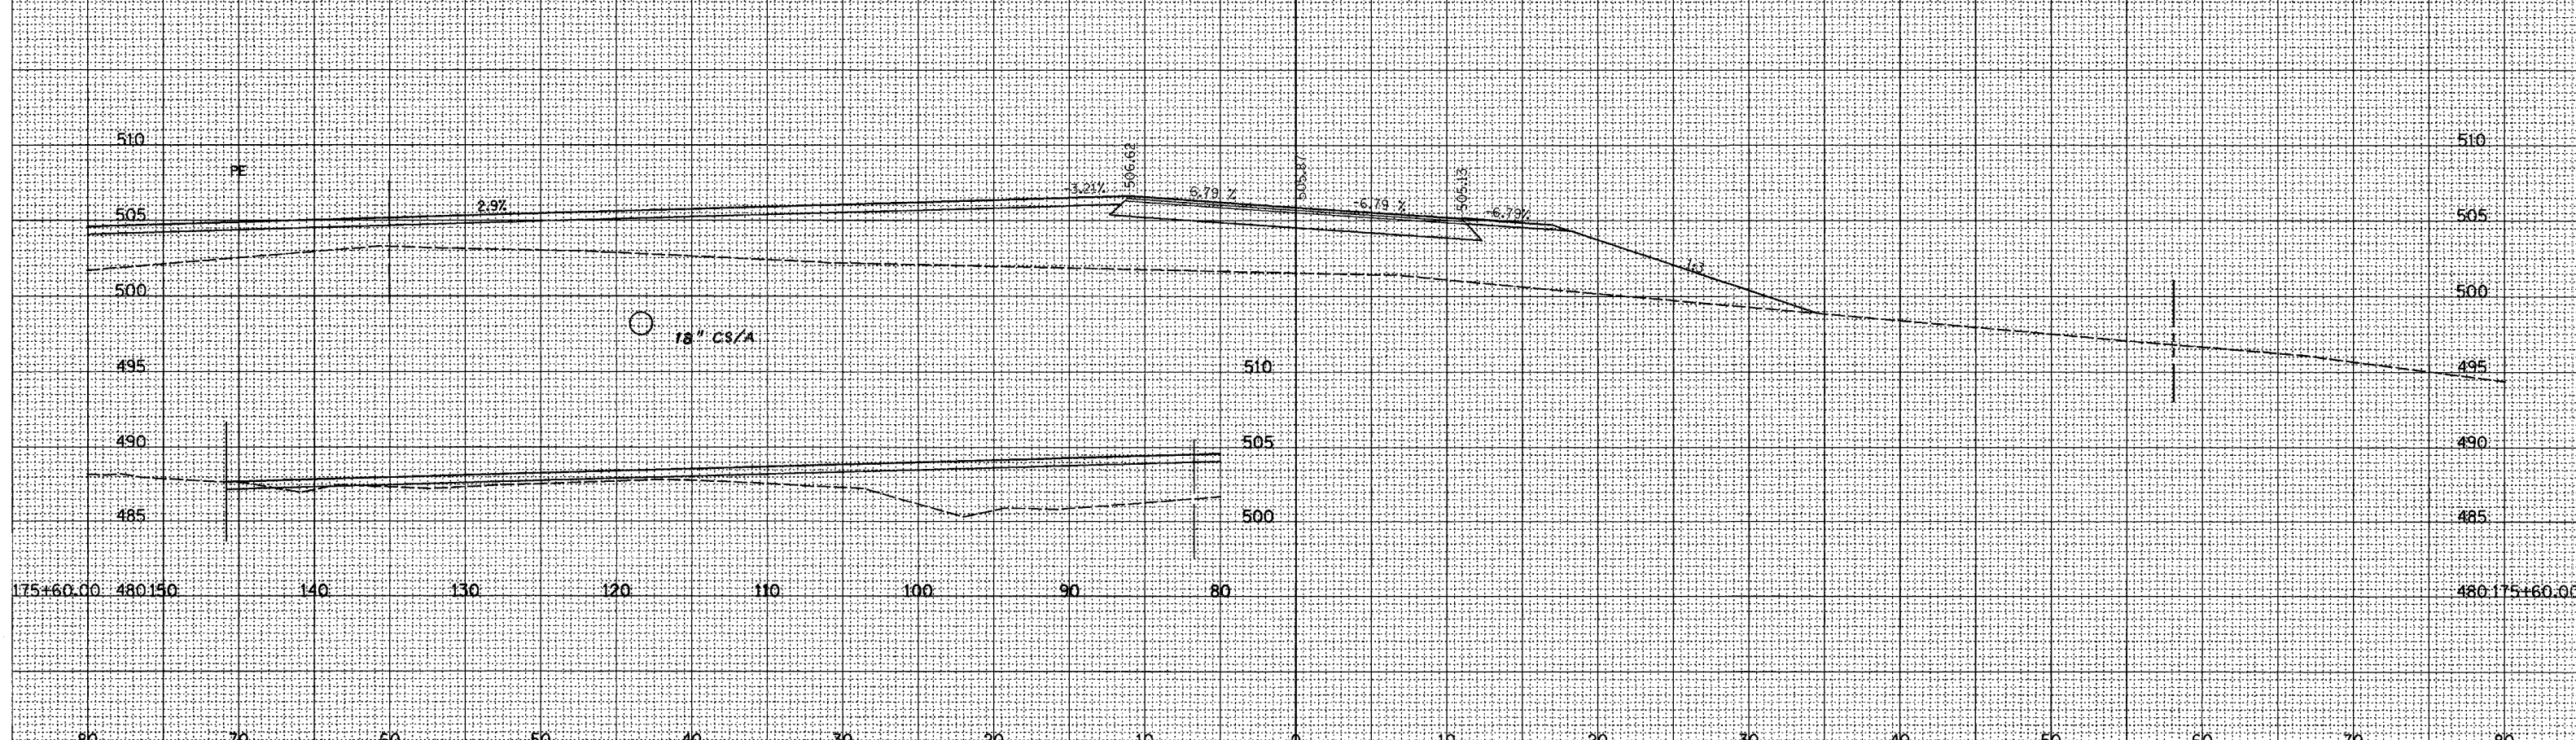


F.A. RTE.	SECTION	COUNTY	TOTAL SHEETS	SHEET NO.
•	D2-00088-00-BR	MORGAN	76	59
STA. 175+60.00		TO STA. 176+00.00		
FED. ROAD DIST. NO.		ILLINOIS FED. AID PROJECT		
COUNTY HIGHWAY 19		CHAS. GIBBS		
CONTRACT NO. 93388				

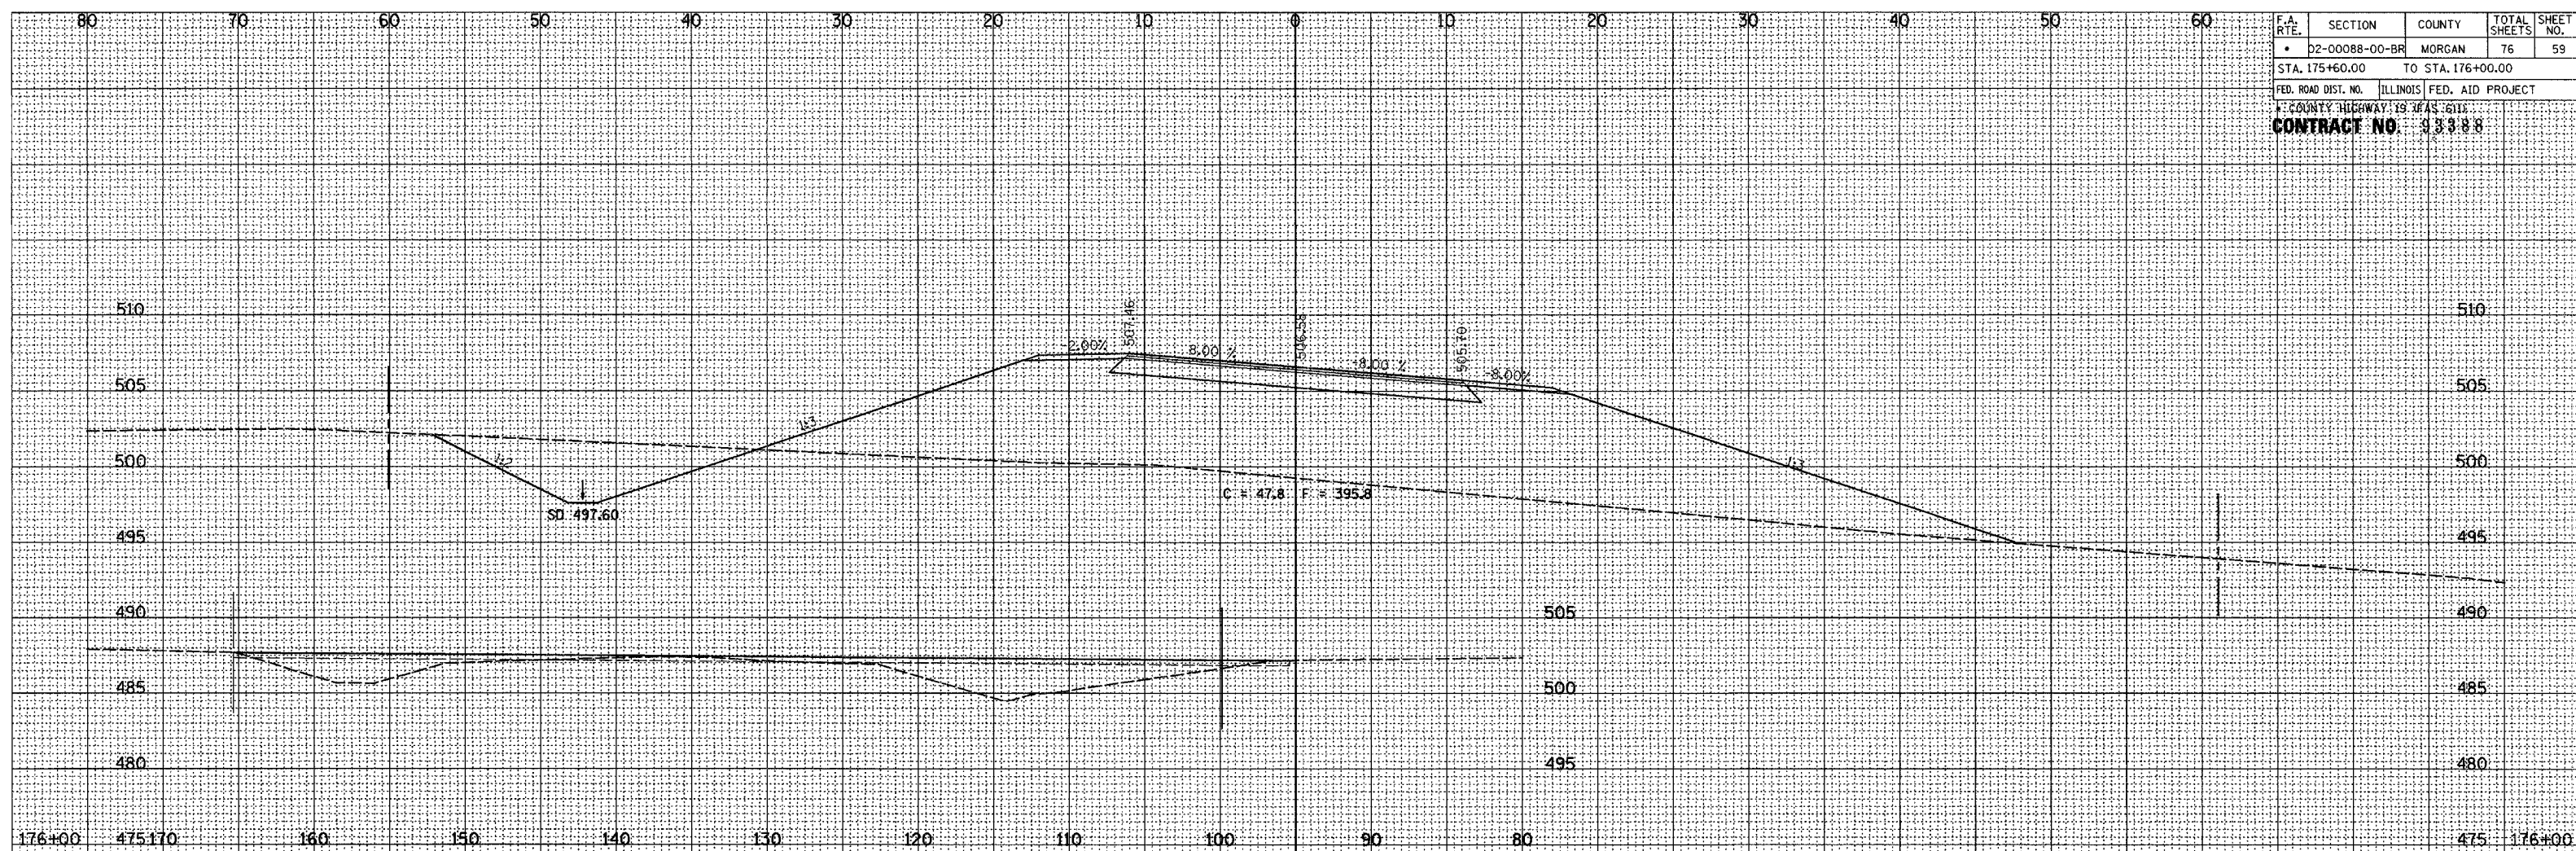

ROADWAY CROSS SECTIONS LITERBERRY-PRENTICE ROAD (CH 19)

SURVEYED
 SURVEY
 NOTE BOOK
 AREAS CHECKED

SURVEYED
 SURVEY
 NOTE BOOK
 AREAS CHECKED