
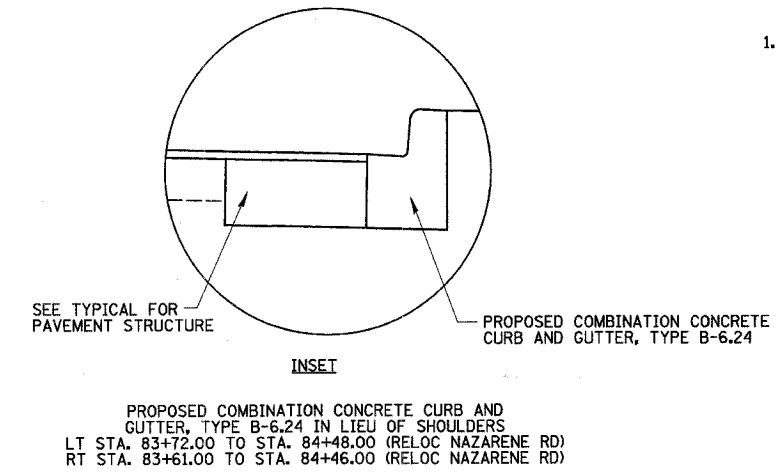


F.A.P. RTE.	SECTION	COUNTY	TOTAL SHEETS	SHEET NO.
774	*	EFFINGHAM	273	16
FED. ROAD DIST. NO. 7 ILLINOIS FED. AID PROJECT				
*107WRS-1, 107BY, 107BY-1 & 107B-2				
CONTRACT NO. 94827				

TYPICAL SECTION (17) NOT USED

TYPICAL SECTION (18) NOT USED

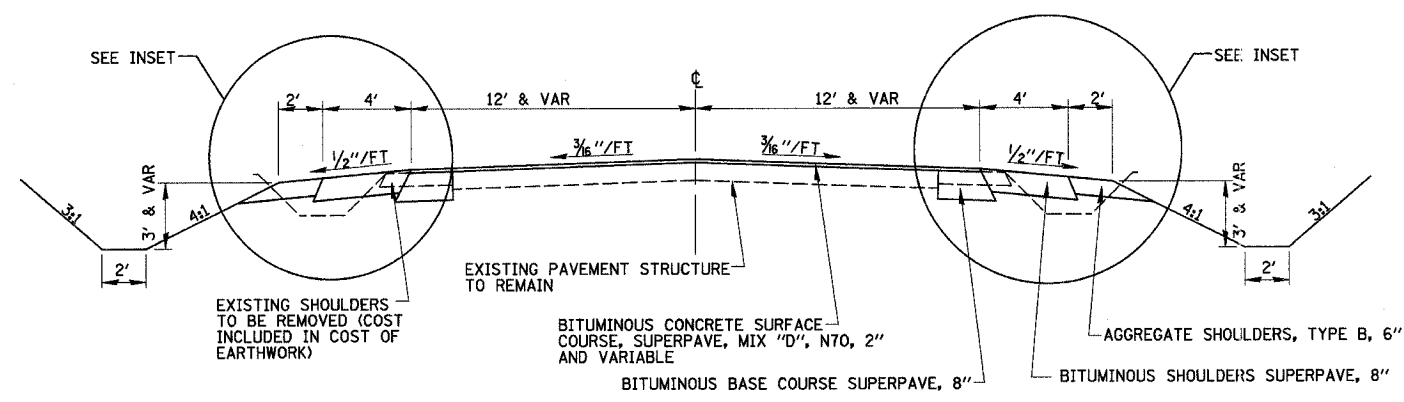

SHEET NOTE:
 1. BASE COURSE WIDENING 6' OR LESS IS INCLUDED IN THE CONTRACT QUANTITIES FOR "BITUMINOUS BASE COURSE SUPERPAVE 8".

PROPOSED TYPICAL SECTION (19)
 STA. 82+36.29 TO STA. 84+56.47 (RELOCATED NAZARENE RD)

REVISIONS	
NAME	DATE

ILLINOIS DEPARTMENT OF TRANSPORTATION

TYPICAL SECTIONS
 SHEET 7 OF 8

DATE 8/02

DRAWN BY MLO
 CHECKED BY SJK