
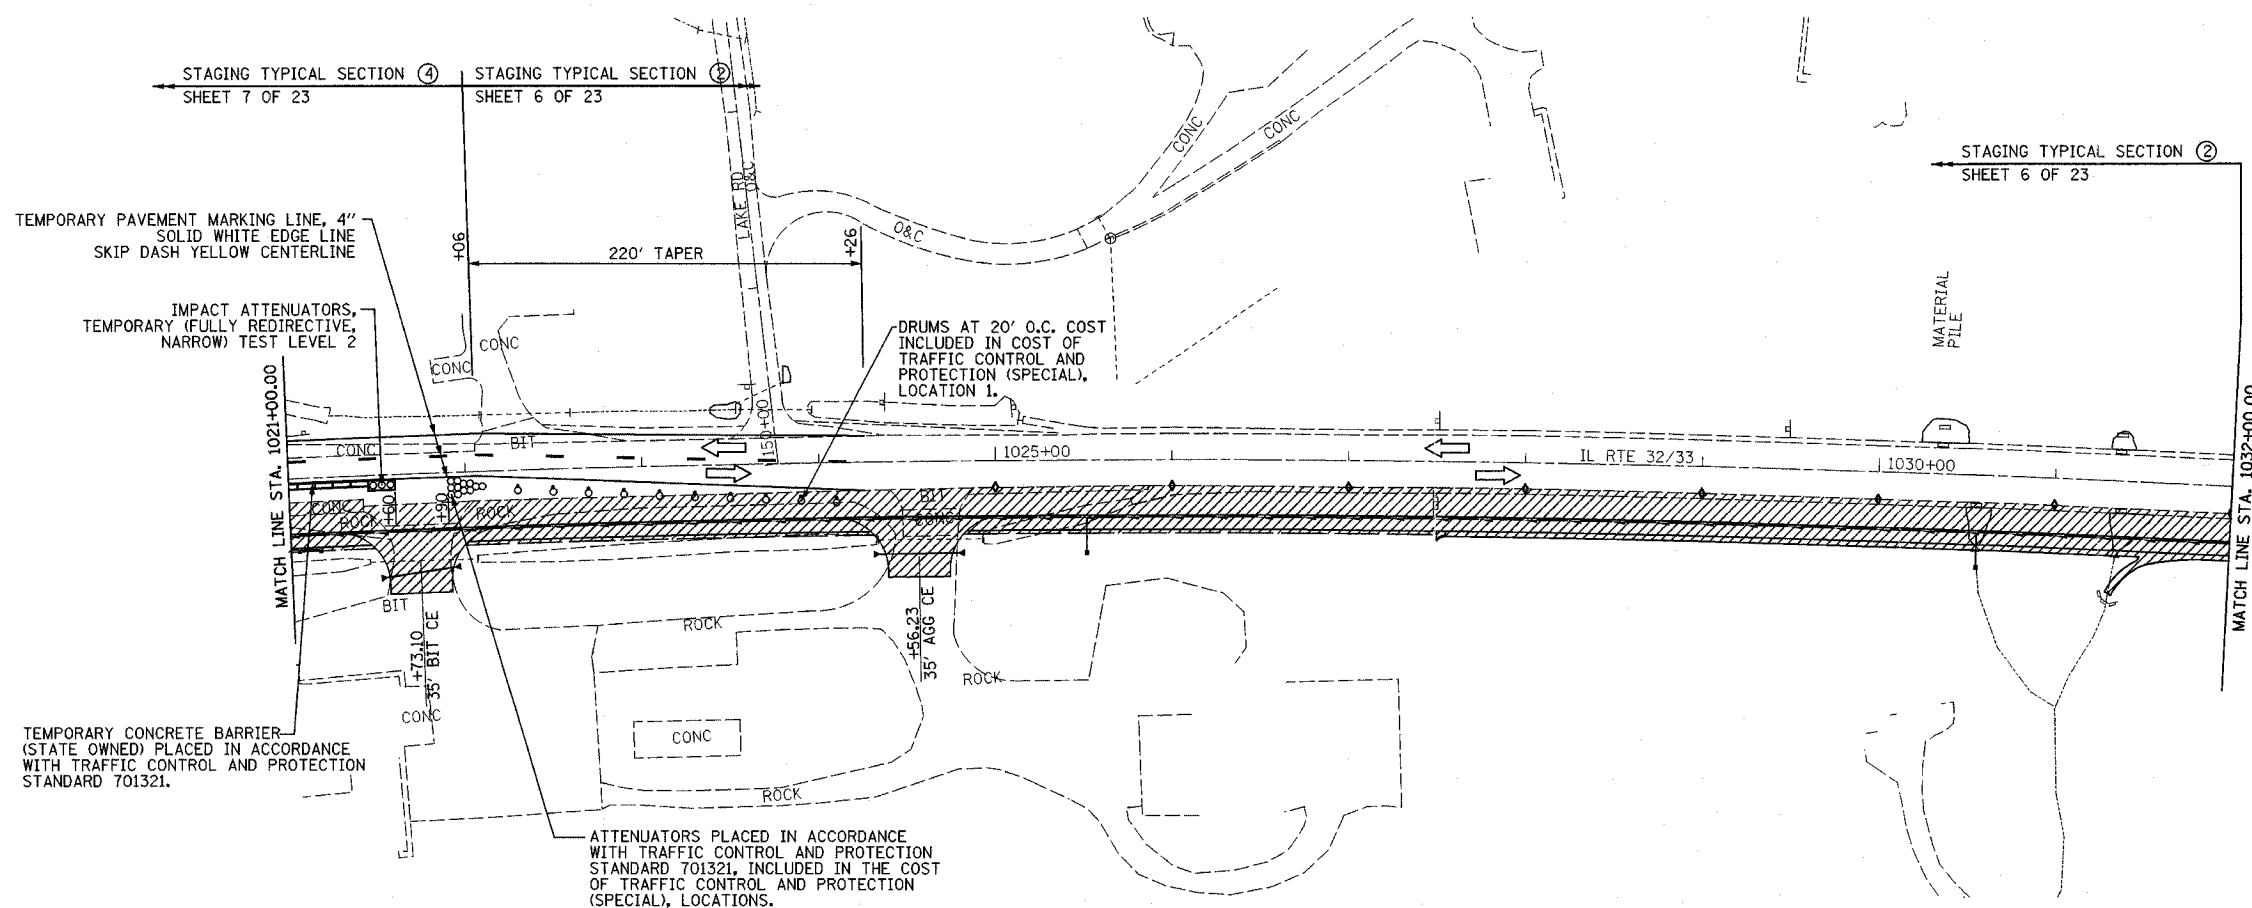
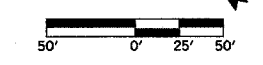


|                                   |         |                    |                  |           |
|-----------------------------------|---------|--------------------|------------------|-----------|
| F.A.P. RTE.                       | SECTION | COUNTY             | TOTAL SHEETS     | SHEET NO. |
| 774                               |         | EFFINGHAM          | 273              | 35        |
| FED. ROAD DIST. NO. 7             |         | ILLINOIS           | FED. AID PROJECT |           |
| 107WRS-1, 107BY, 107BY-1 & 107B-2 |         | CONTRACT NO. 94827 |                  |           |

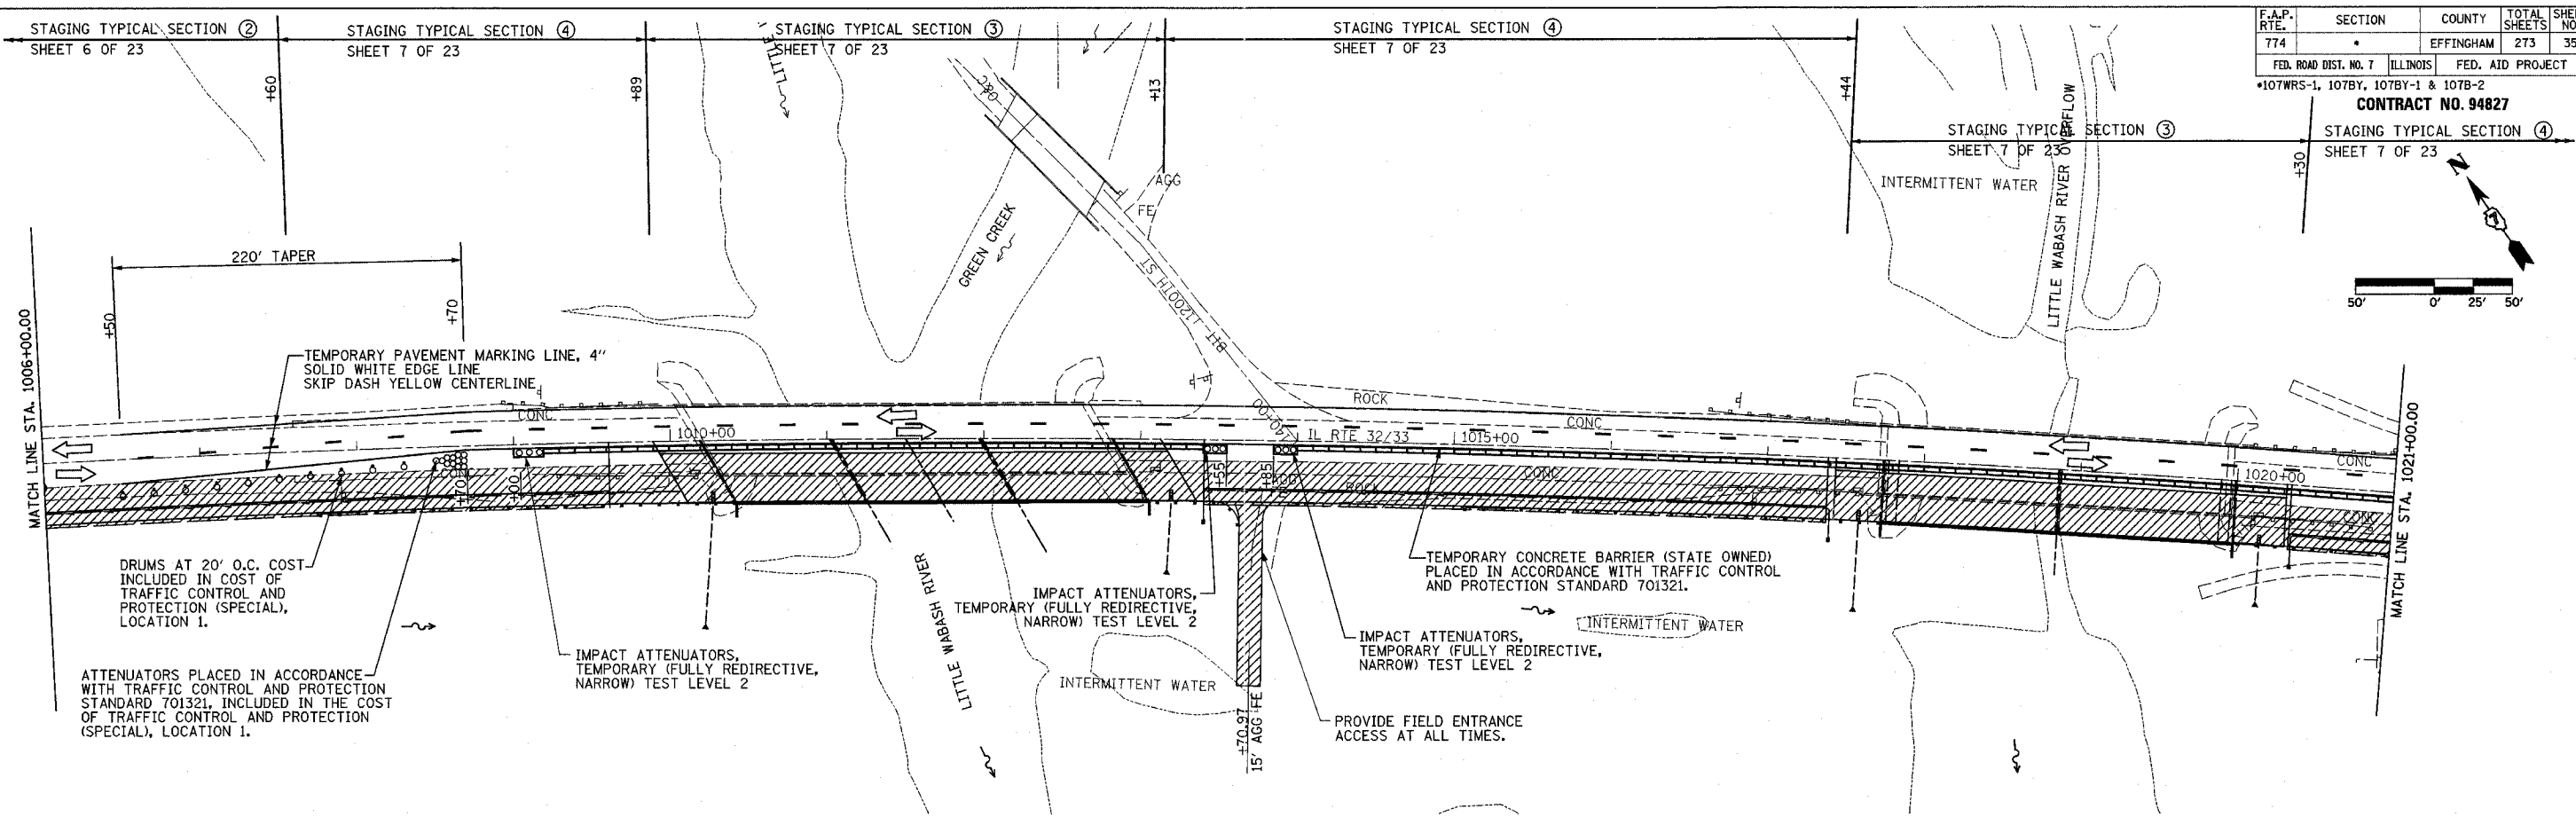

TEMPORARY CONCRETE BARRIER (STATE OWNED)  
 STA. 1009+12.50 - STA. 1013+42.50 430'  
 STA. 1013+97.50 - STA. 1021+47.50 751'  
 TOTAL 1181'

IMPACT ATTENUATORS, TEMPORARY (FULLY REDIRECTIVE, NARROW) TEST LEVEL 2  
 STA. 1009+00.00 1 EACH  
 STA. 1013+55.00 1 EACH  
 STA. 1013+85.00 1 EACH  
 STA. 1021+60.00 1 EACH  
 TOTAL 4 EACH

LEGEND  
 [Hatched Box] STAGE 1 CONSTRUCTION  
 [Diamond] BARRICADES, TYPE II

| REVISIONS |      |
|-----------|------|
| NAME      | DATE |
|           |      |
|           |      |
ILLINOIS DEPARTMENT OF TRANSPORTATION  
  
 TRAFFIC CONTROL  
 STAGE I CONSTRUCTION  
 SHEET 4 OF 23  
  
 DATE 8/02  
 DRAWN BY ASB  
 CHECKED BY RDW