


F.A.P. RTE.	SECTION	COUNTY	TOTAL SHEETS	SHEET NO.
774	•	EFFINGHAM	273	37
FED. ROAD DIST. NO. 7		ILLINOIS	FED. AID PROJECT	
•107 WRS-1, 107BY, 107BY-1 & 107B-2		CONTRACT NO. 94827		

TYPICAL SECTION ① NOT USED

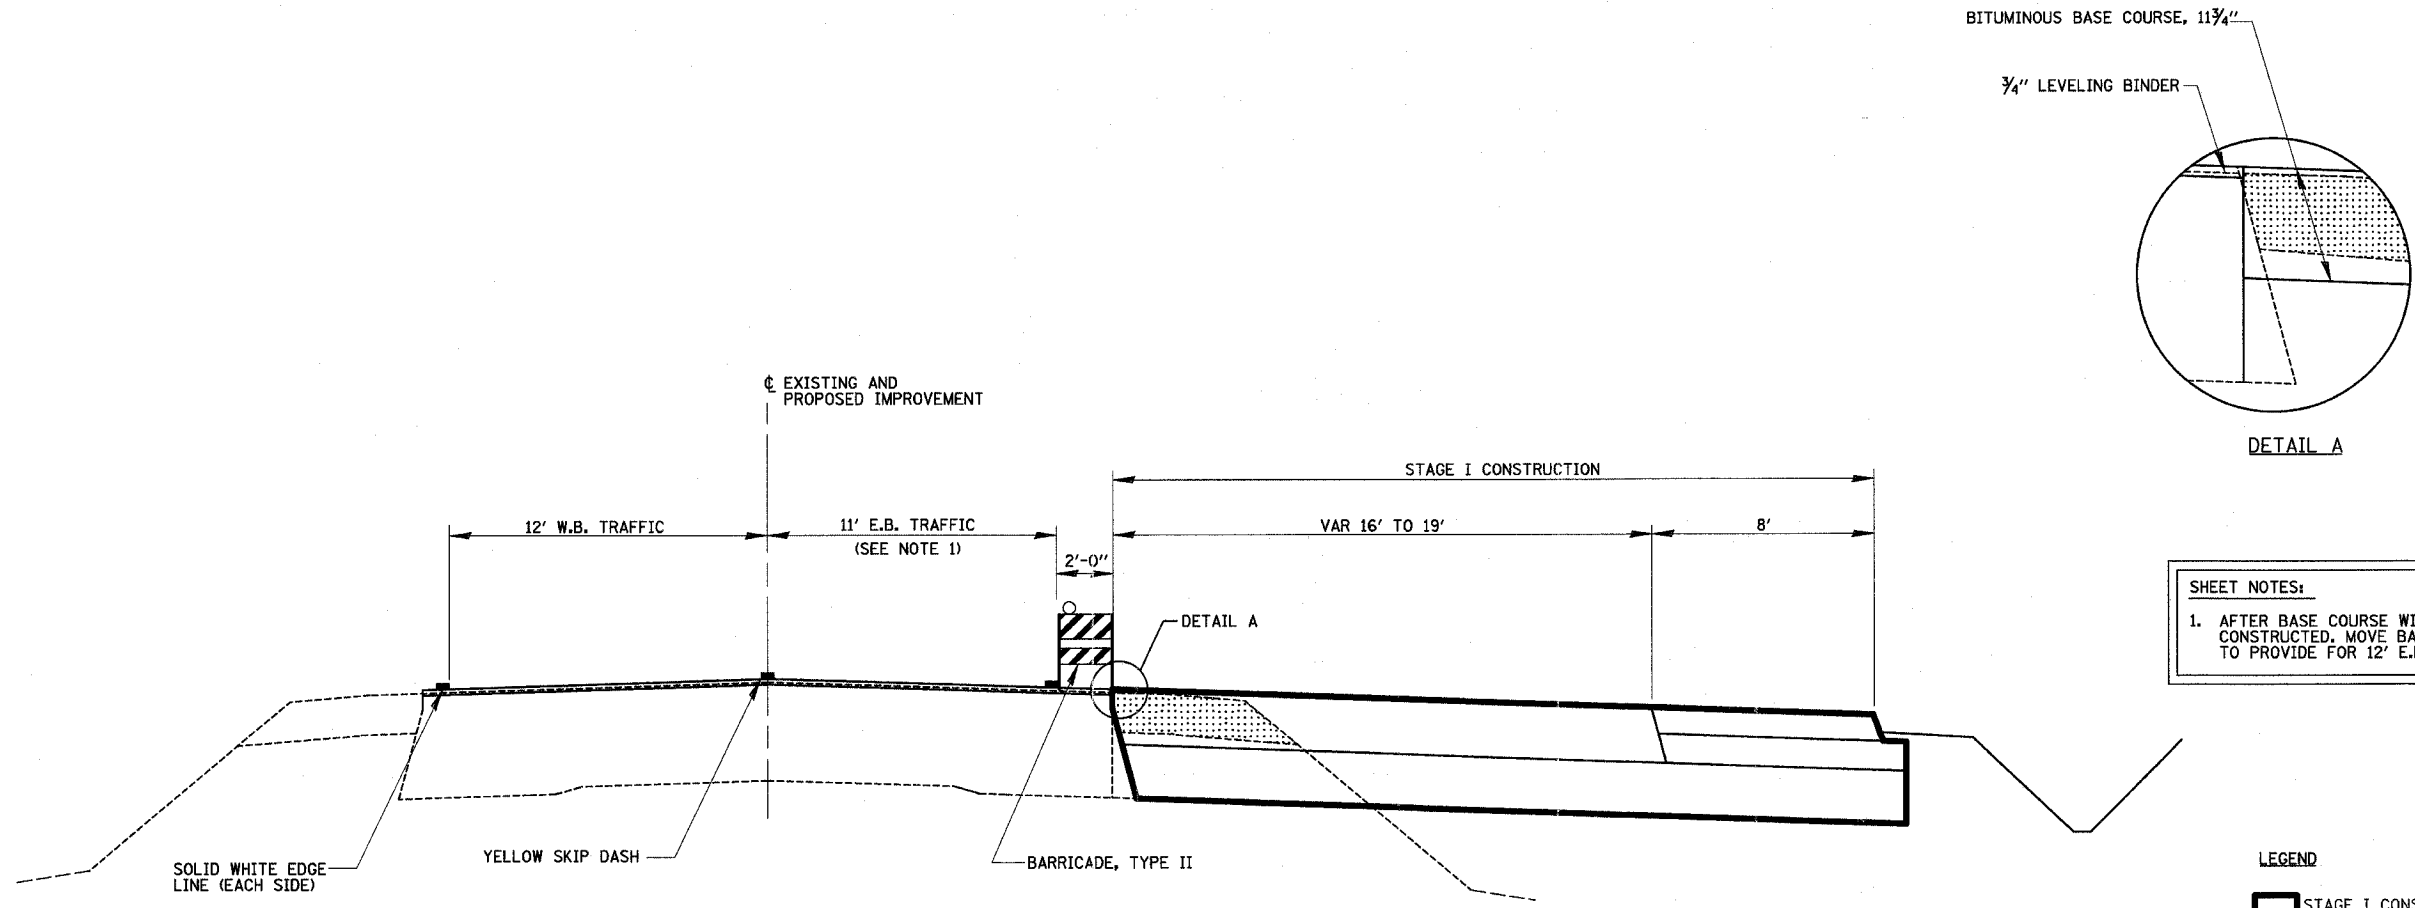

SHEET NOTES:
 1. AFTER BASE COURSE WIDENING IS CONSTRUCTED, MOVE BARRICADE TO PROVIDE FOR 12' E.B. LANE.

LEGEND
 [Solid Line] STAGE I CONSTRUCTION
 [Dotted Area] STAGE I REMOVAL

PROPOSED TRAFFIC CONTROL TYPICAL SECTION ②
 STA. 942+50.00 TO STA. 1007+60
 STA. 1022+06 TO STA. 40+10
 STATION EQUATION: STA. 1039+00.00 BK = STA. 39+00.00 AH

REVISIONS	
NAME	DATE

ILLINOIS DEPARTMENT OF TRANSPORTATION
 TYPICAL SECTIONS
 STAGE I
 SHEET 6 OF 23
 DATE 8/02
 DRAWN BY MLO
 CHECKED BY SJK