


PROPOSED TRAFFIC CONTROL TYPICAL SECTION 9  
 STA. 1009+89 TO STA. 1013+13  
 STA 1017+44 TO STA. 1020+30

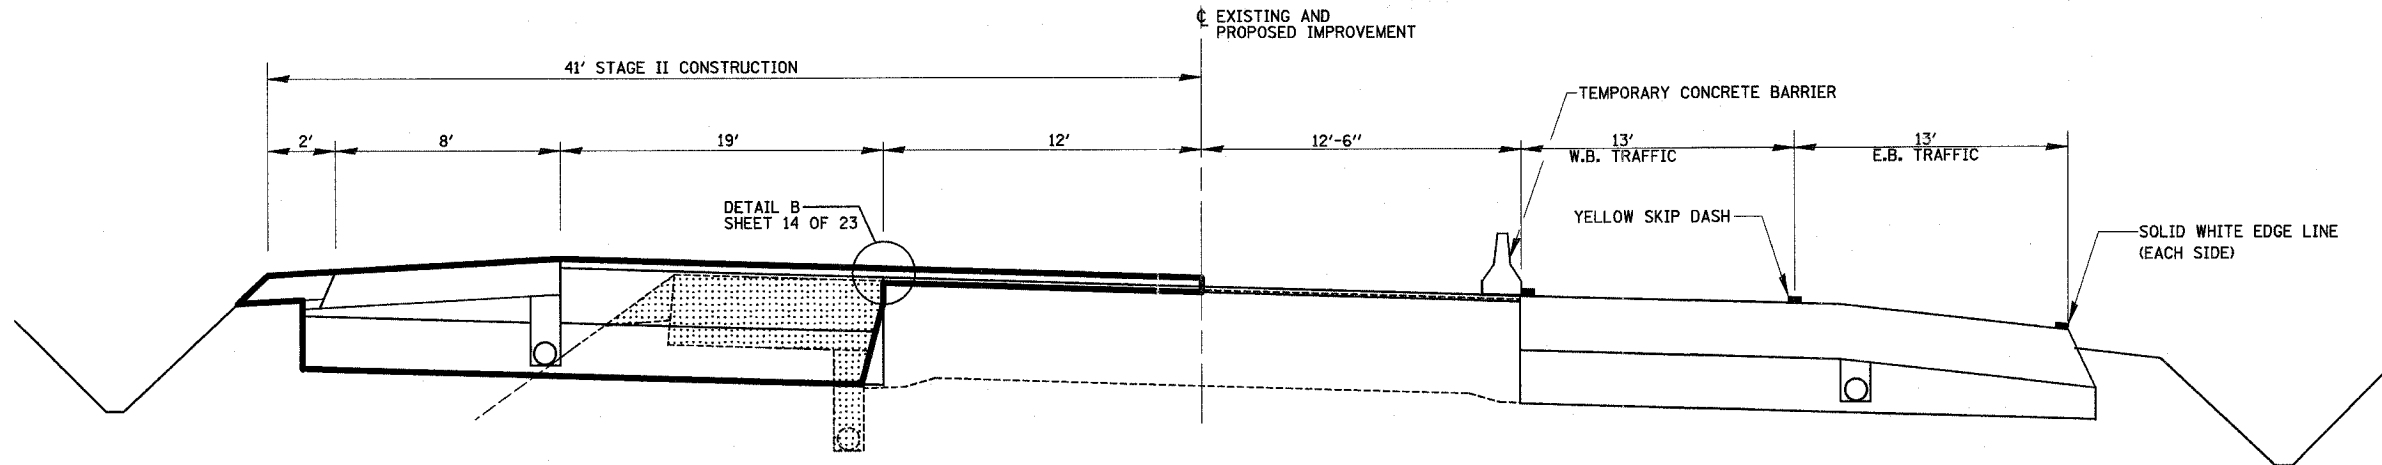

PROPOSED TRAFFIC CONTROL TYPICAL SECTION 10  
 STA. 1007+60 TO STA. 1009+89  
 STA 1013+13 TO STA. 1017+44  
 STA. 1020+30 TO STA. 1022+06

LEGEND  
 [Solid Line] STAGE II CONSTRUCTION  
 [Hatched Area] STAGE II REMOVAL

REVISIONS	
NAME	DATE

ILLINOIS DEPARTMENT OF TRANSPORTATION  
 TYPICAL SECTIONS  
 STAGE II  
 SHEET 15 OF 23  
 DATE 8/02  
 DRAWN BY MLO  
 CHECKED BY SJK