


PROPOSED TRAFFIC CONTROL TYPICAL SECTION (11)
 STA. 1036+00 TO STA. 40+10
 STATION EQUATION: STA. 1039+00 BK = STA. 39+00 AH

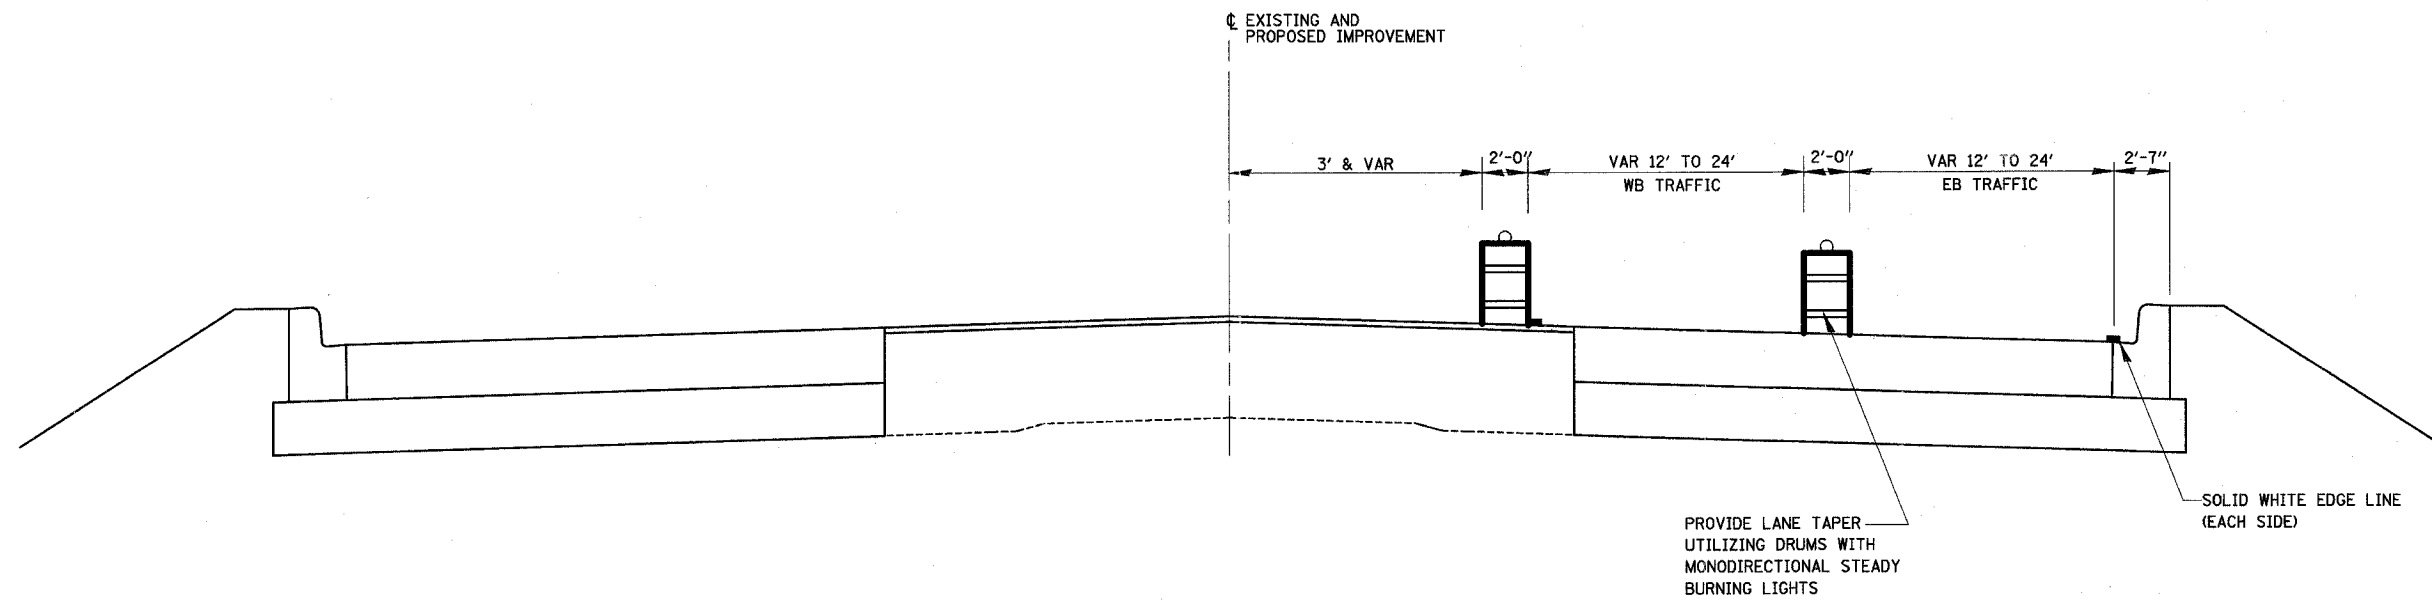

PROPOSED TRAFFIC CONTROL TYPICAL SECTION (12)
 STA. 40+10 TO STA. 41+32

LEGEND
 STAGE II CONSTRUCTION
 STAGE II REMOVAL

REVISIONS	
NAME	DATE

ILLINOIS DEPARTMENT OF TRANSPORTATION
 TYPICAL SECTIONS
 STAGE II
 SHEET 16 OF 23
 DRAWN BY MLO
 CHECKED BY SJK
 DATE 8/02