

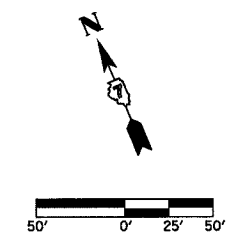


F.A.P. RTE.	SECTION	COUNTY	TOTAL SHEETS	SHEET NO.
774		EFFINGHAM	273	49
FED. ROAD DIST. NO. 7		ILLINOIS	FED. AID PROJECT	
107WRS-1, 107BY, 107BY-1 & 107B-2		CONTRACT NO. 94827		

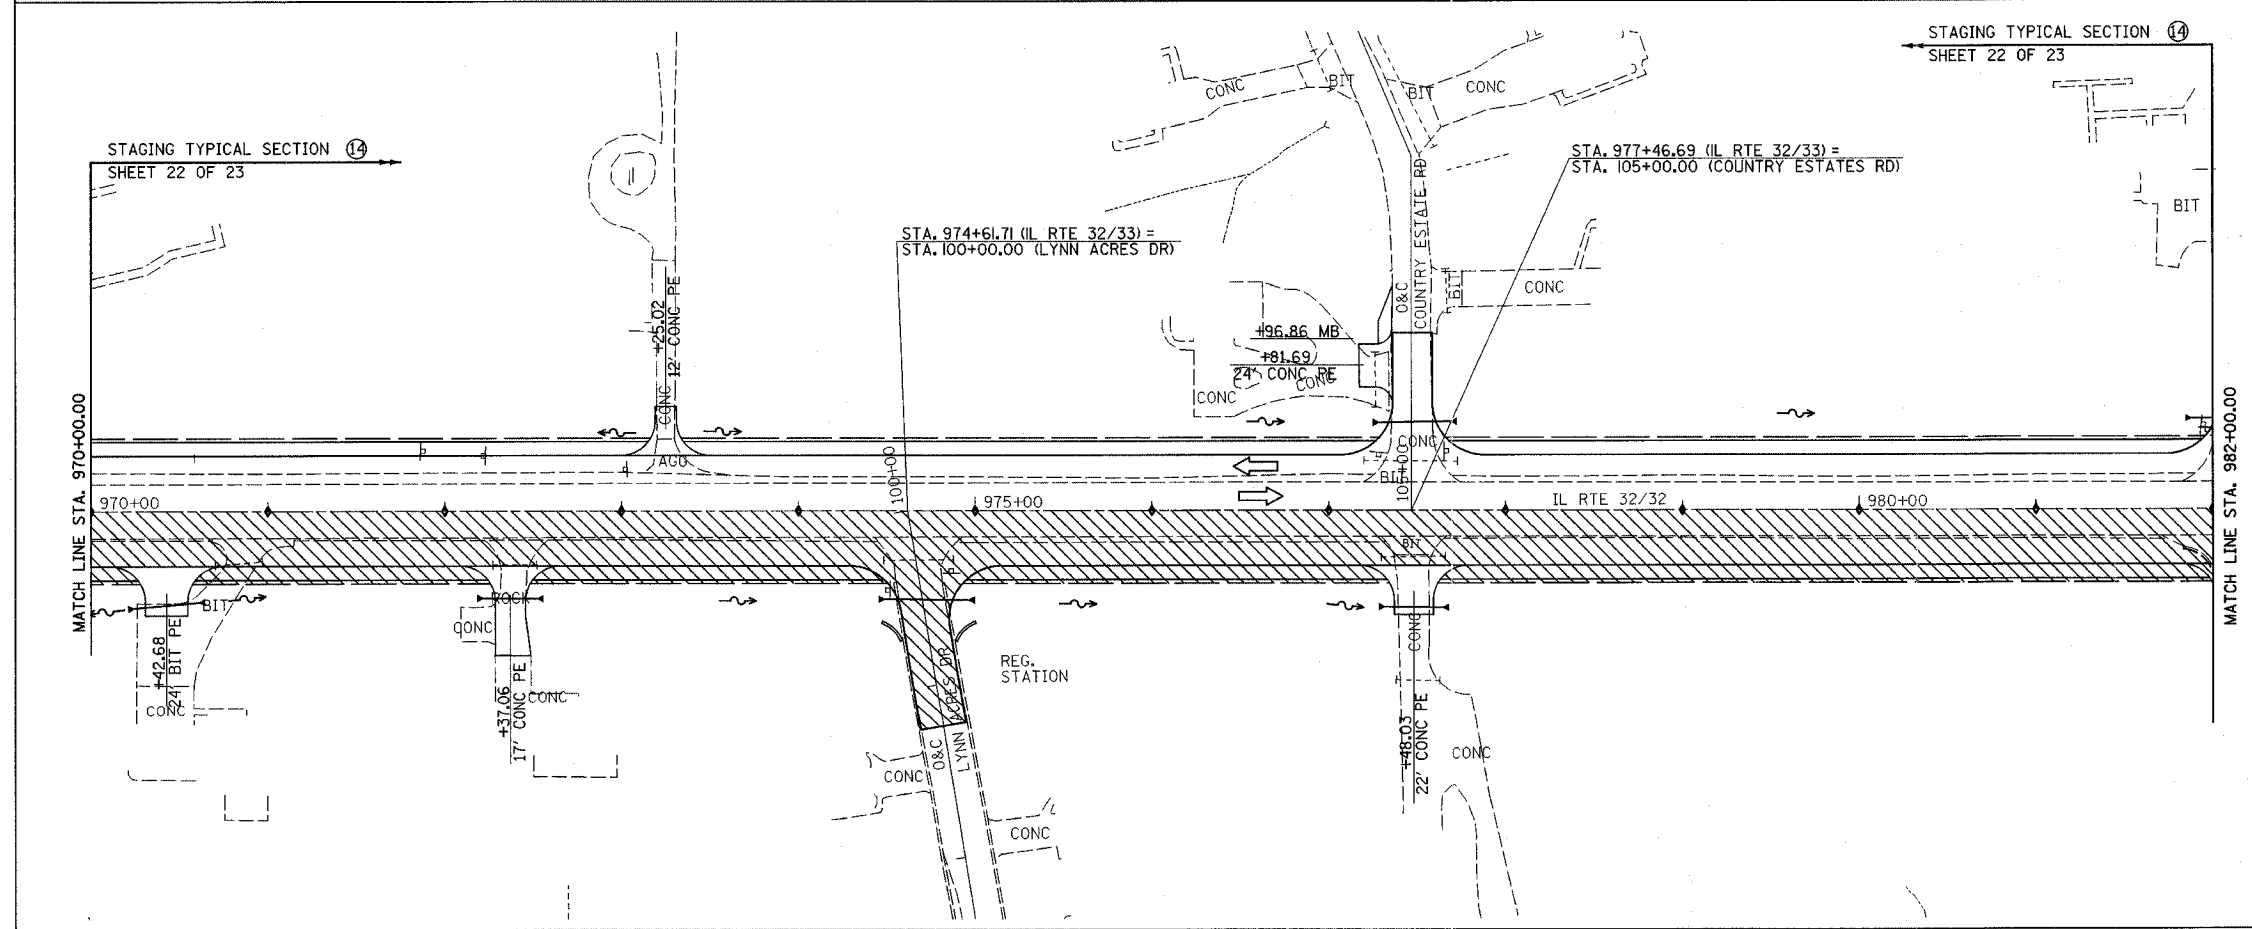

TEMPORARY RAMP
STA. 962+30.00 - STA. 962+70.00 138 SQ YD

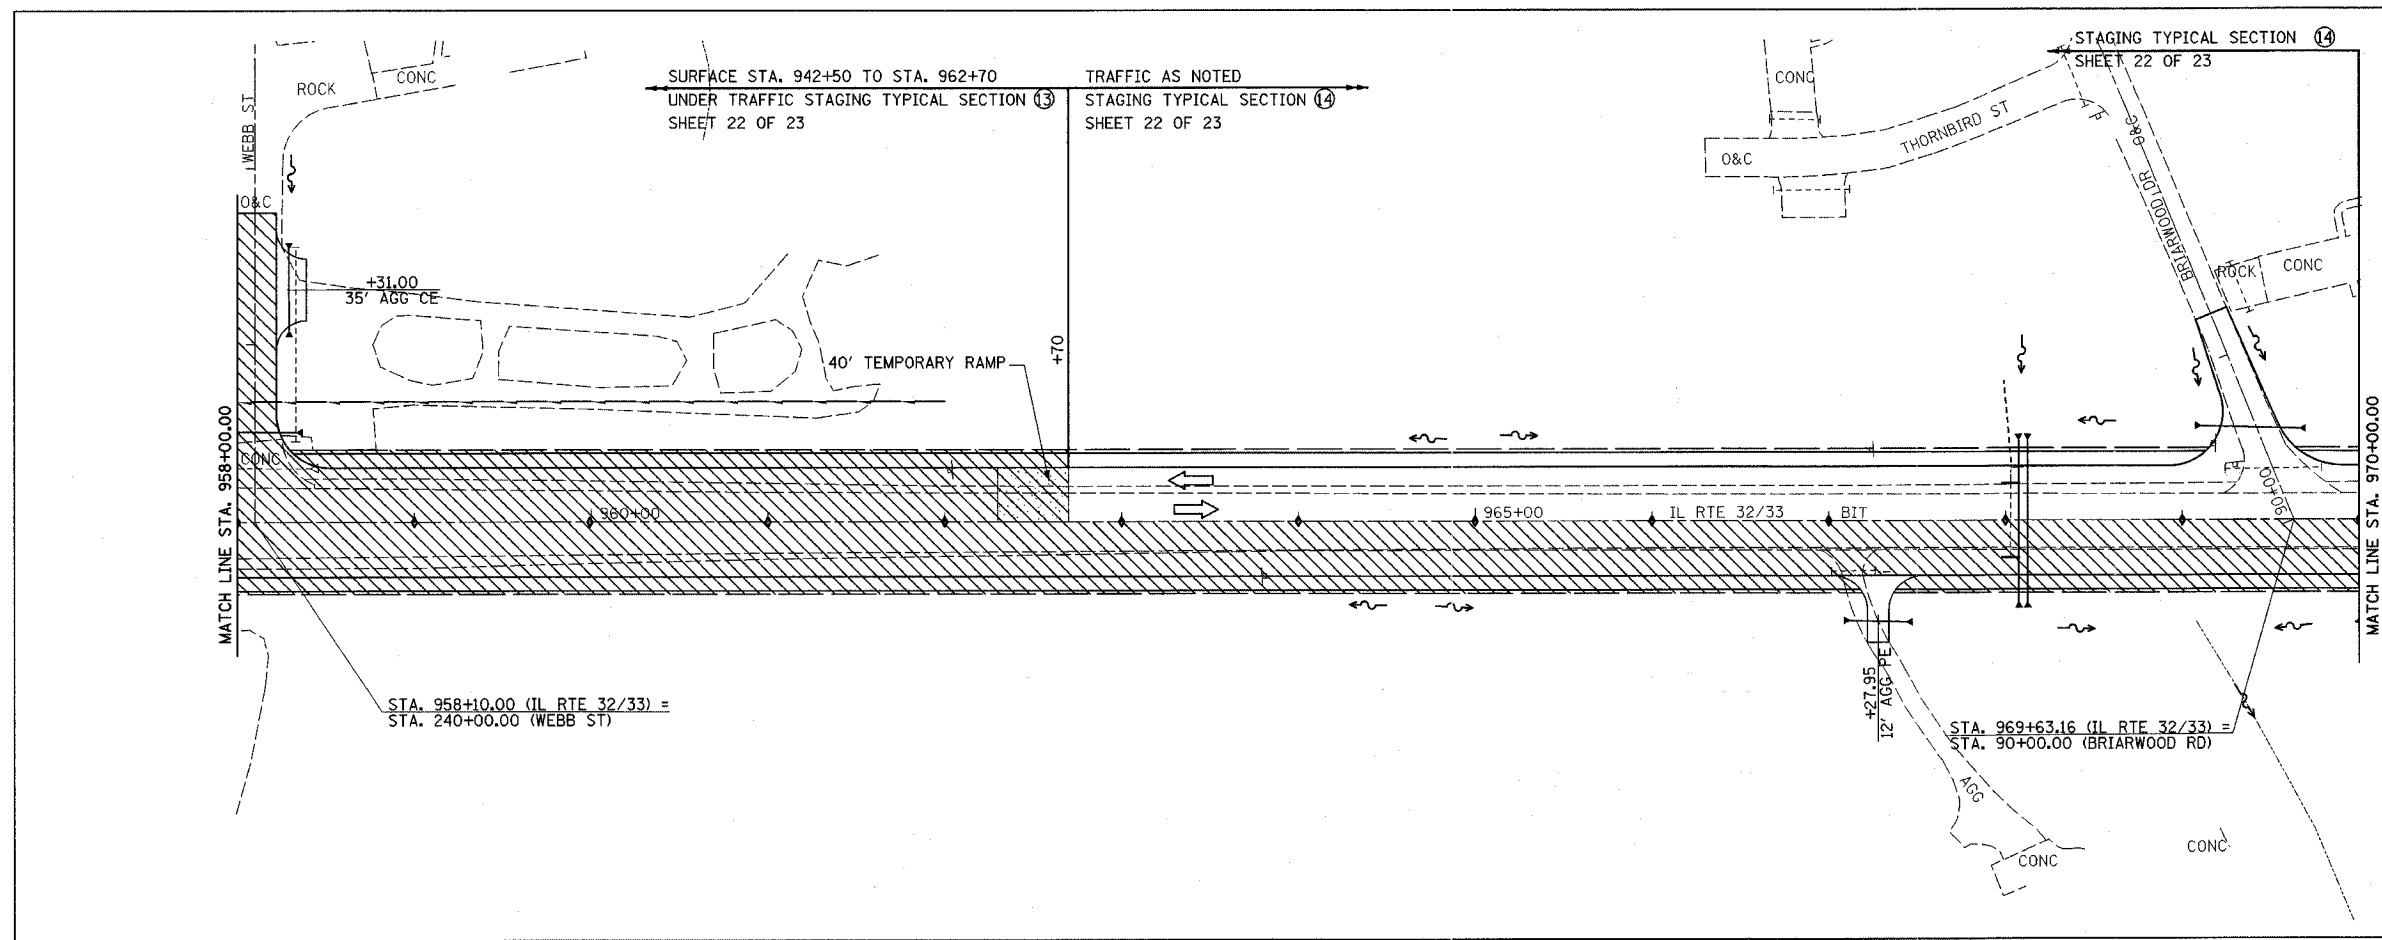

REVISIONS	
NAME	DATE

LEGEND
 STAGE III CONSTRUCTION
 BARRICADES, TYPE II

ILLINOIS DEPARTMENT OF TRANSPORTATION
 TRAFFIC CONTROL
 STAGE III CONSTRUCTION
 SHEET 18 OF 23

DATE 8/02
 DRAWN BY ASB
 CHECKED BY RDW