
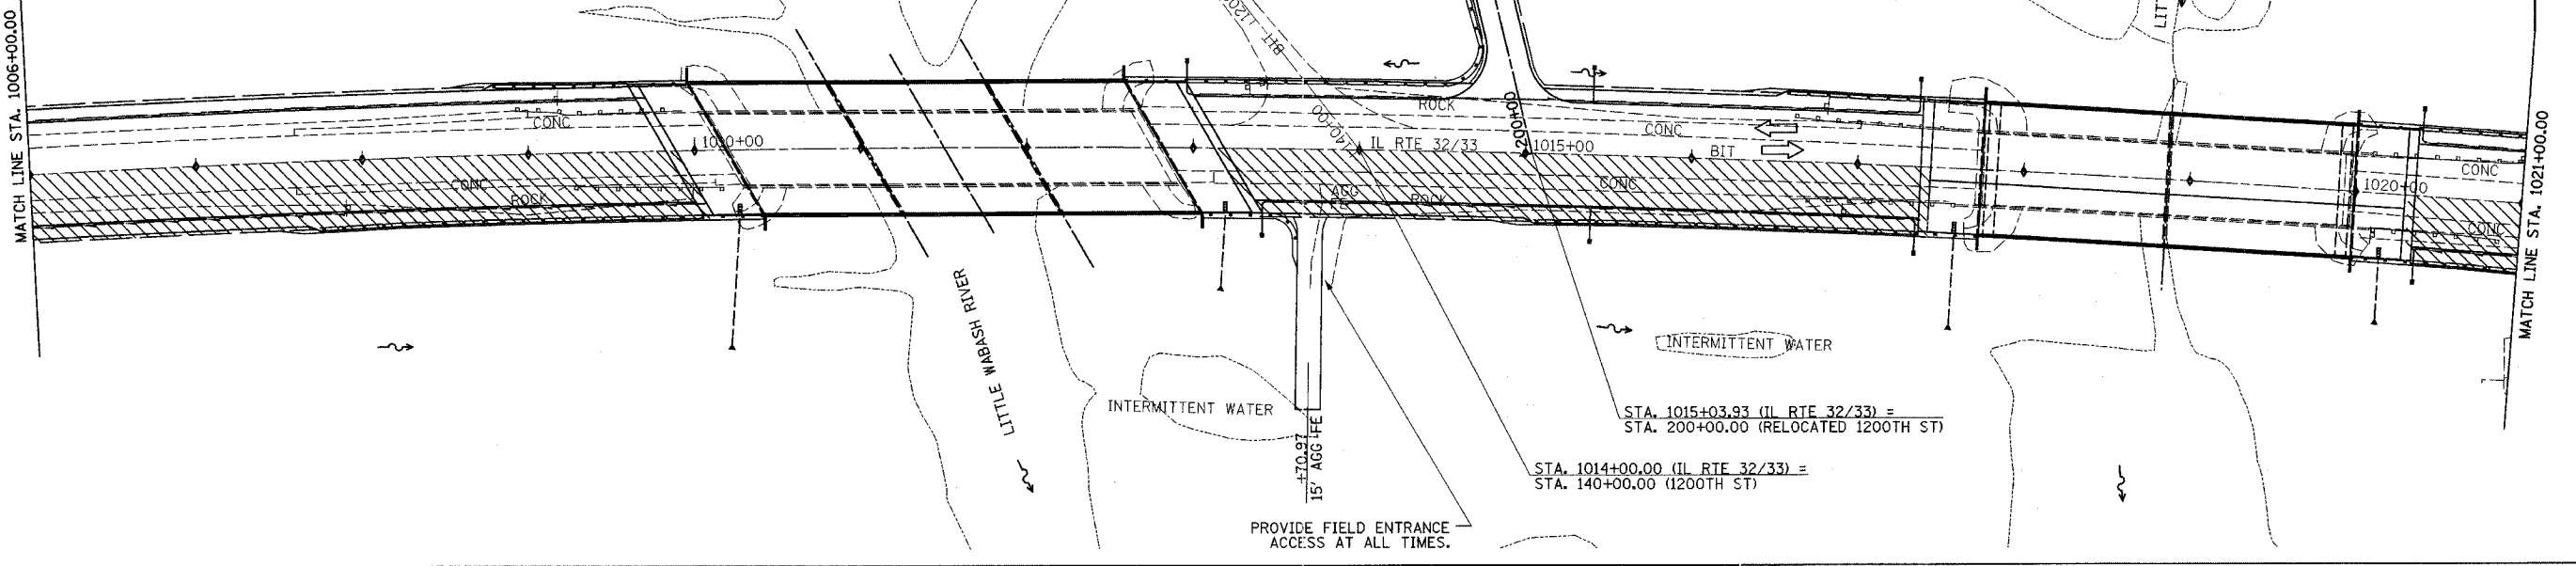


|                                    |         |                    |                  |           |
|------------------------------------|---------|--------------------|------------------|-----------|
| F.A.P. RTE.                        | SECTION | COUNTY             | TOTAL SHEETS     | SHEET NO. |
| 774                                | .       | EFFINGHAM          | 273              | 51        |
| FED. ROAD DIST. NO. 7              |         | ILLINOIS           | FED. AID PROJECT |           |
| *107WRS-1, 107BY, 107BY-1 & 107B-2 |         | CONTRACT NO. 94827 |                  |           |


STAGING TYPICAL SECTION 14  
SHEET 22 OF 23  
(OMIT BRIDGES)

STAGING TYPICAL SECTION 14  
SHEET 22 OF 23  
(OMIT BRIDGES)

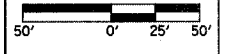

STAGING TYPICAL SECTION 14  
SHEET 22 OF 23

STAGING TYPICAL SECTION 14  
SHEET 22 OF 23

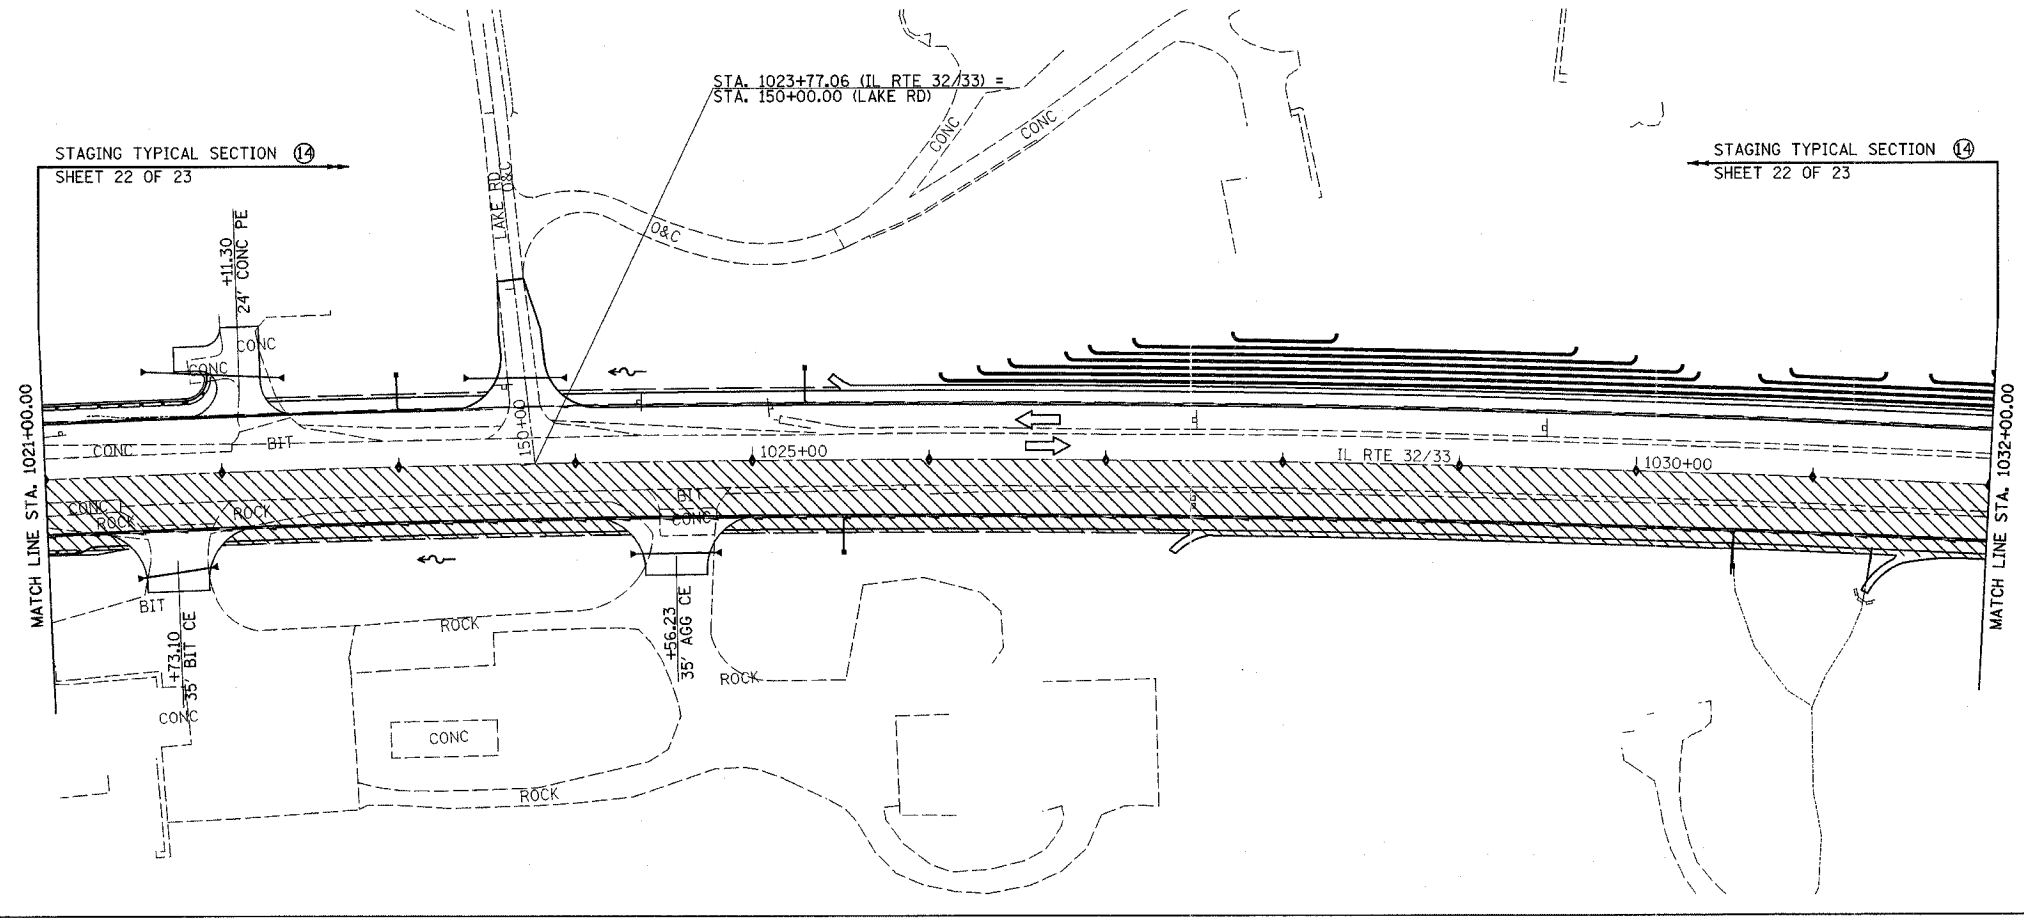

- LEGEND**
- ▨ STAGE III CONSTRUCTION
  - ◆ BARRICADES, TYPE II

| REVISIONS |      |
|-----------|------|
| NAME      | DATE |
|           |      |
|           |      |
ILLINOIS DEPARTMENT OF TRANSPORTATION

TRAFFIC CONTROL  
STAGE III CONSTRUCTION  
SHEET 20 OF 23

DATE 8/02

DRAWN BY ASB  
CHECKED BY RDW