

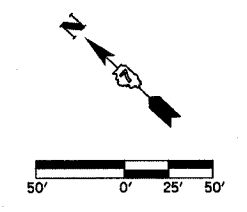
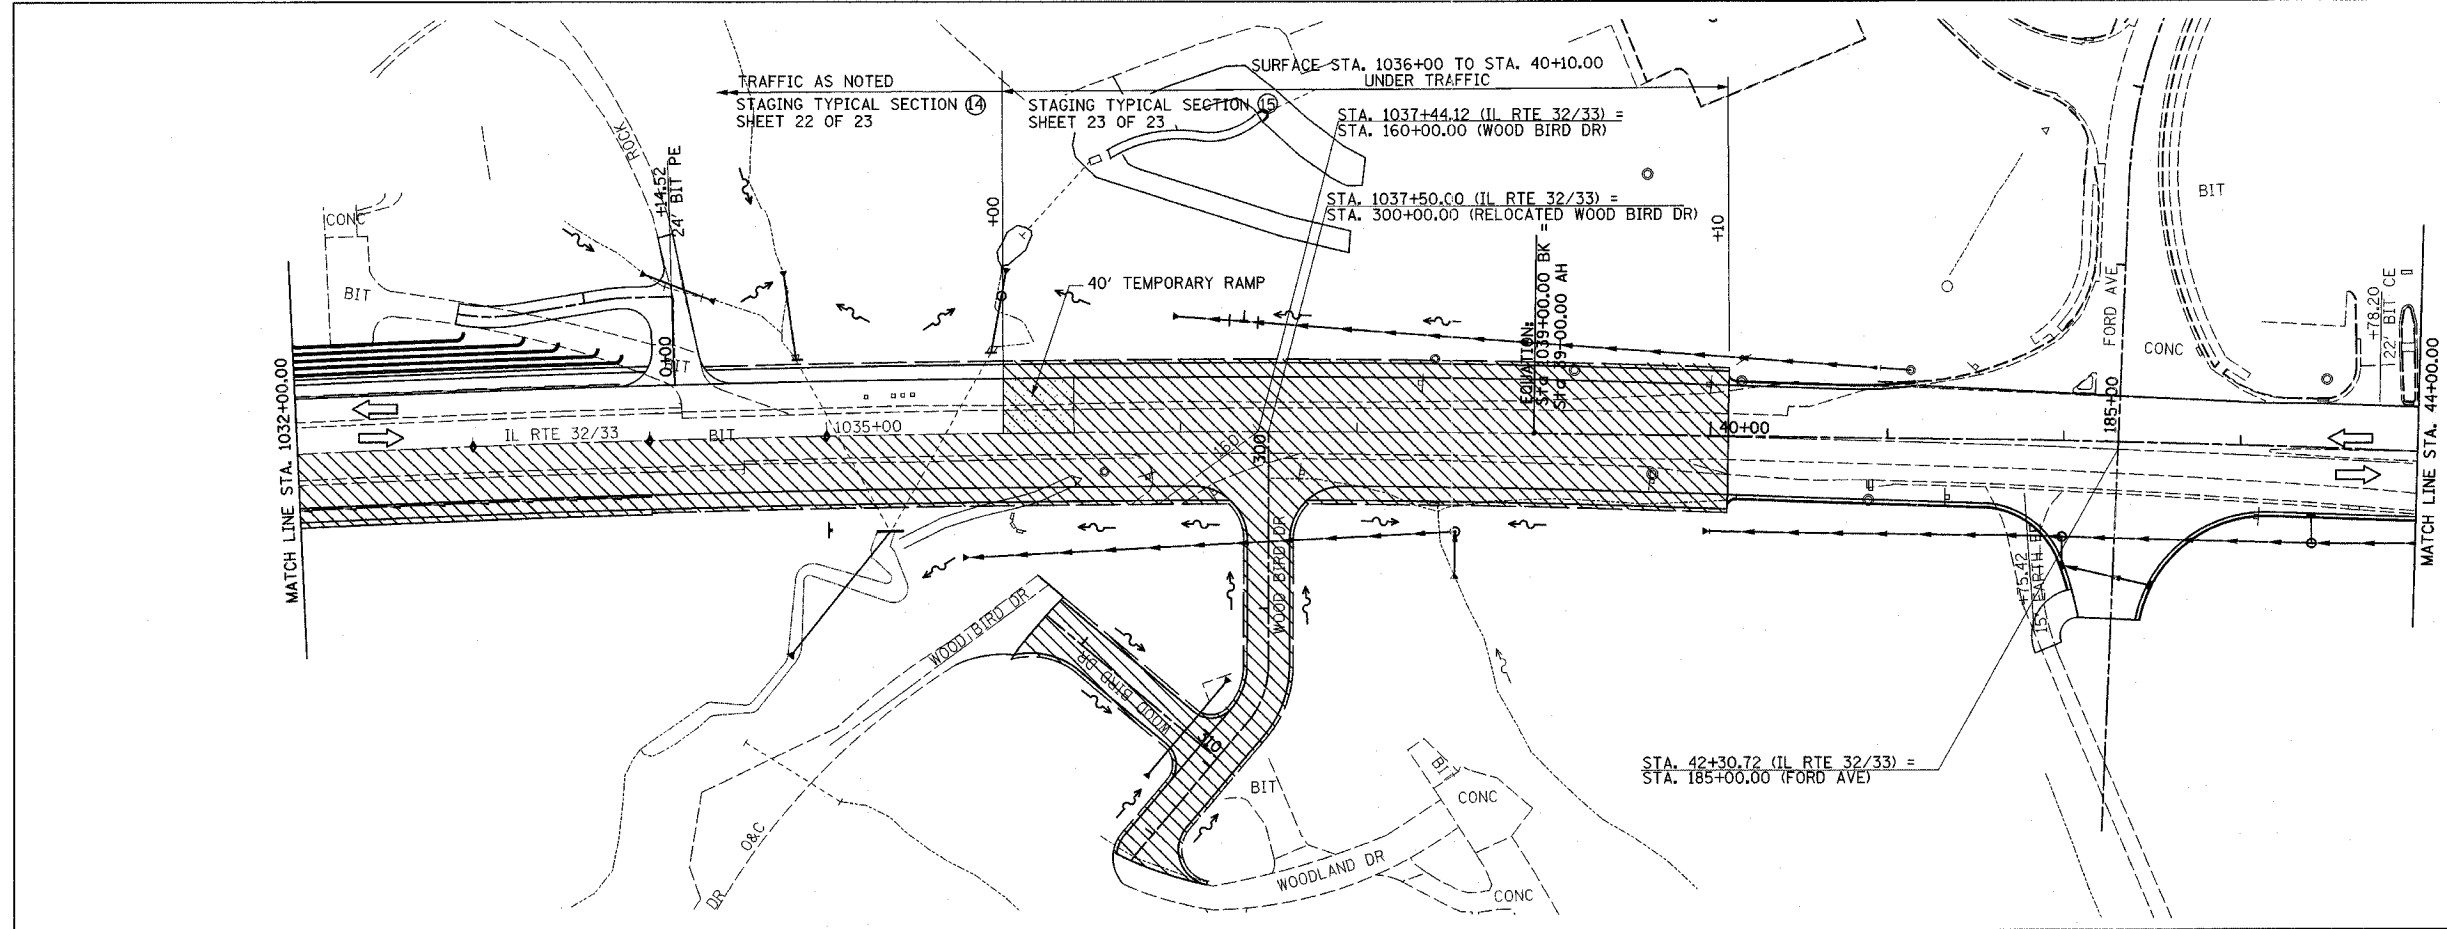


F.A.P. RTE.	SECTION	COUNTY	TOTAL SHEETS	SHEET NO.
774		EFFINGHAM	273	52
FED. ROAD DIST. NO. 7		ILLINOIS	FED. AID PROJECT	
*107WRS-1, 107BY, 107BY-1 & 107B-2		CONTRACT NO. 94827		

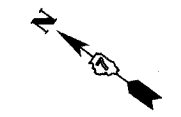

TEMPORARY RAMP
STA. 1036+00.00 - STA. 1036+40.00 138 SQ YD

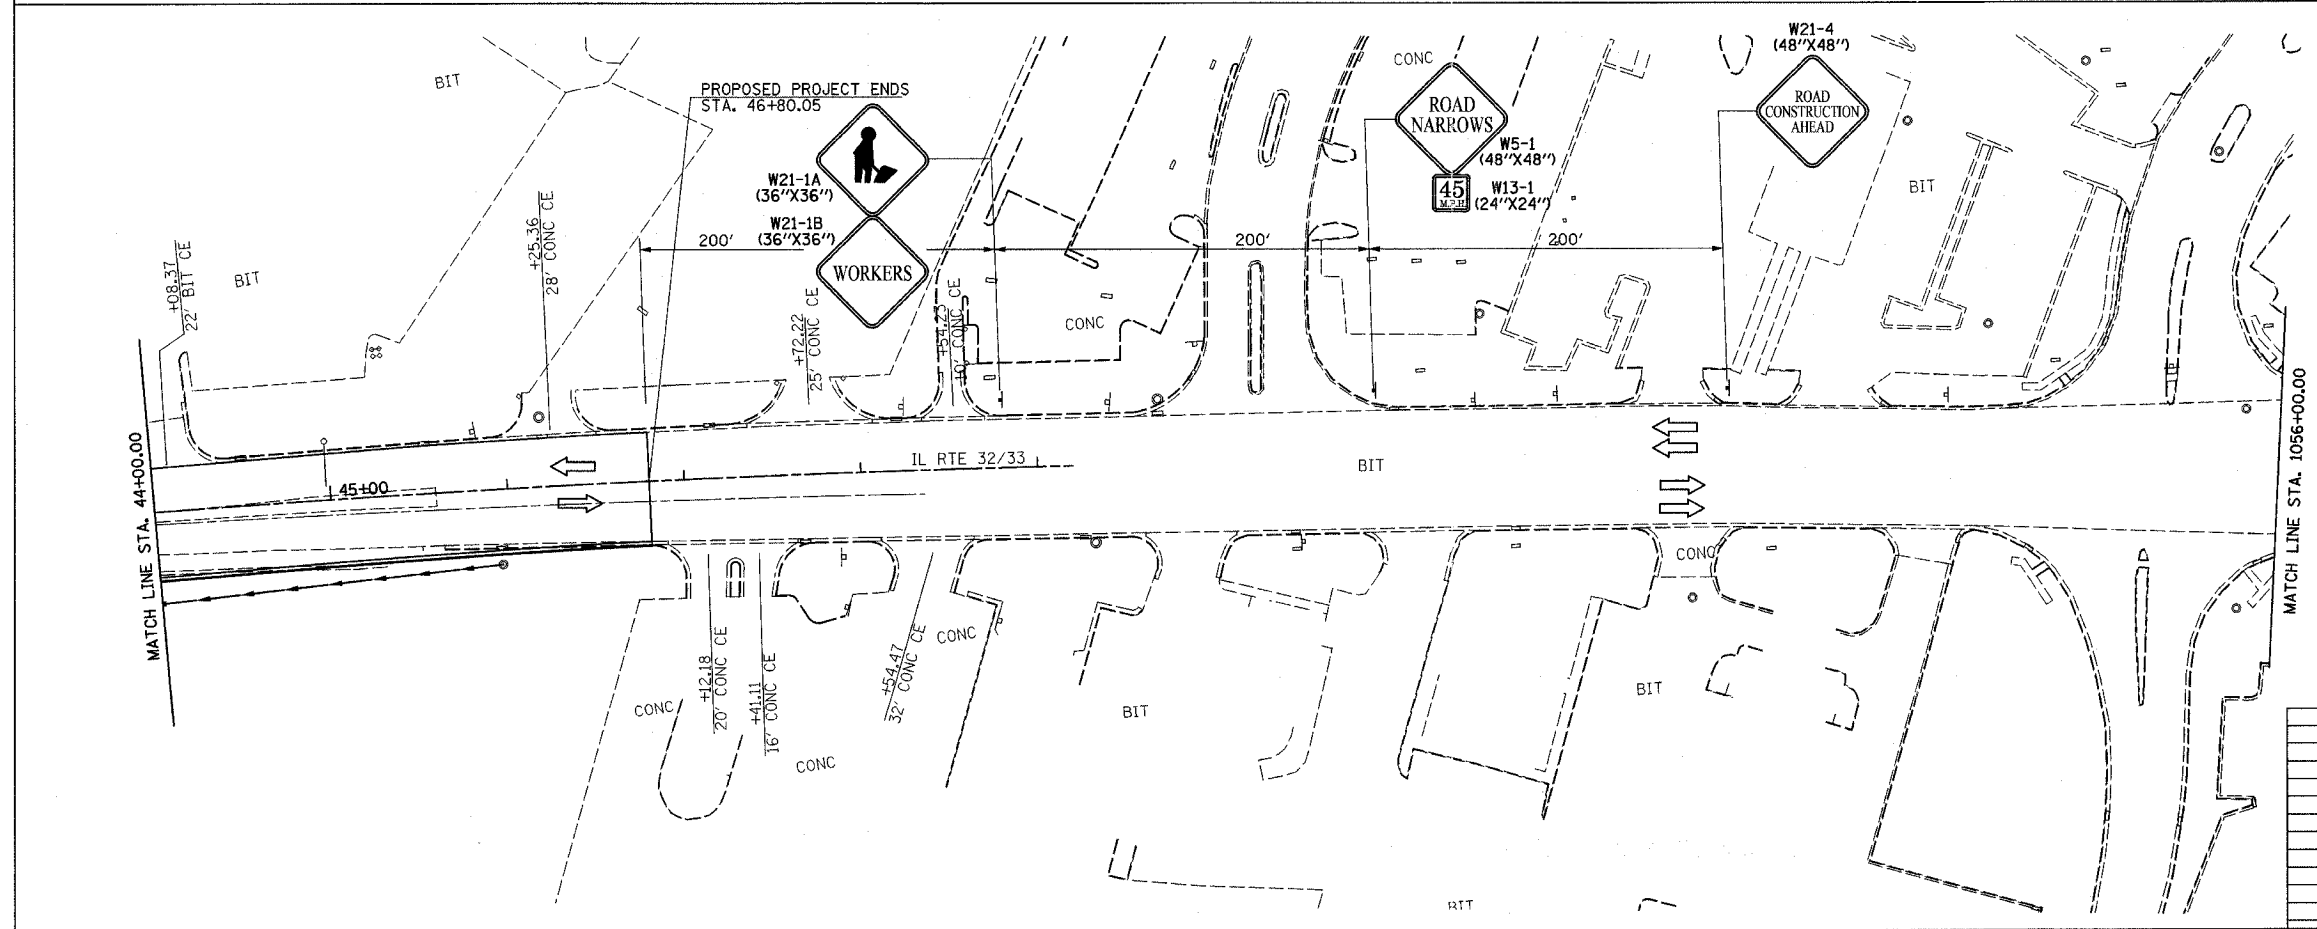

LEGEND
 STAGE III CONSTRUCTION
 BARRICADE, TYPE II

REVISIONS	
NAME	DATE

ILLINOIS DEPARTMENT OF TRANSPORTATION
 TRAFFIC CONTROL
 STAGE III CONSTRUCTION
 SHEET 21 OF 23

DATE 8/02
 DRAWN BY ASB
 CHECKED BY RDW