



F.A.P. RTE.	SECTION	COUNTY	TOTAL SHEETS	SHEET NO.
774	*	EFFINGHAM	273	55
STA. 934+00.00 TO STA. 946+00.00				
FED. ROAD DIST. NO. 7		ILLINOIS	FED. AID PROJECT	
* 107WRS-1, 107BY, 107BY-1 & 107B-2				
CONTRACT NO. 94827				

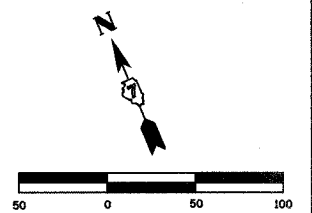



PERMANENT SURVEY MARKER, TYPE I
STA. 945+00.00 1 EACH

BIT. SURFACE REMOVAL - BUTT JOINT
STA. 942+10.00 - STA. 942+50.00 107 SQ YDS

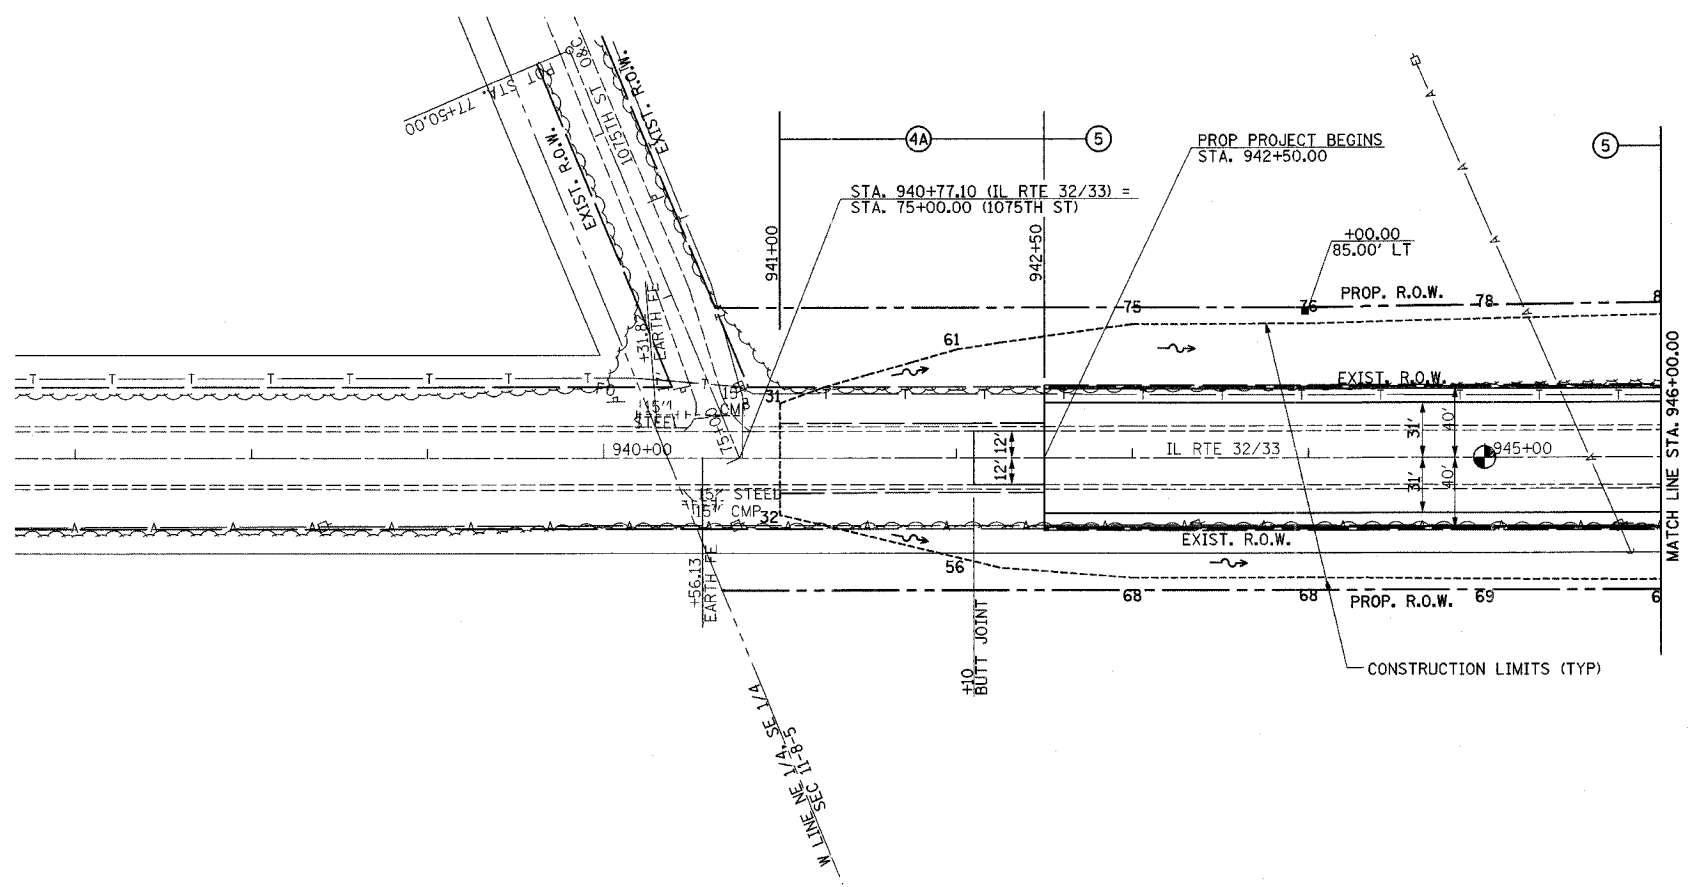

PLAN	SUBMITTED	DATE
	BY	
	NOTED	
	CHECKED	
	DATE	

PROFILE	SUBMITTED	DATE
	BY	
	NOTED	
	CHECKED	
	DATE	

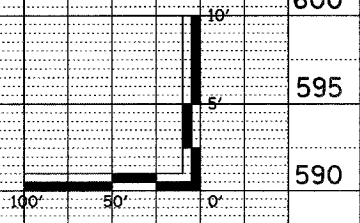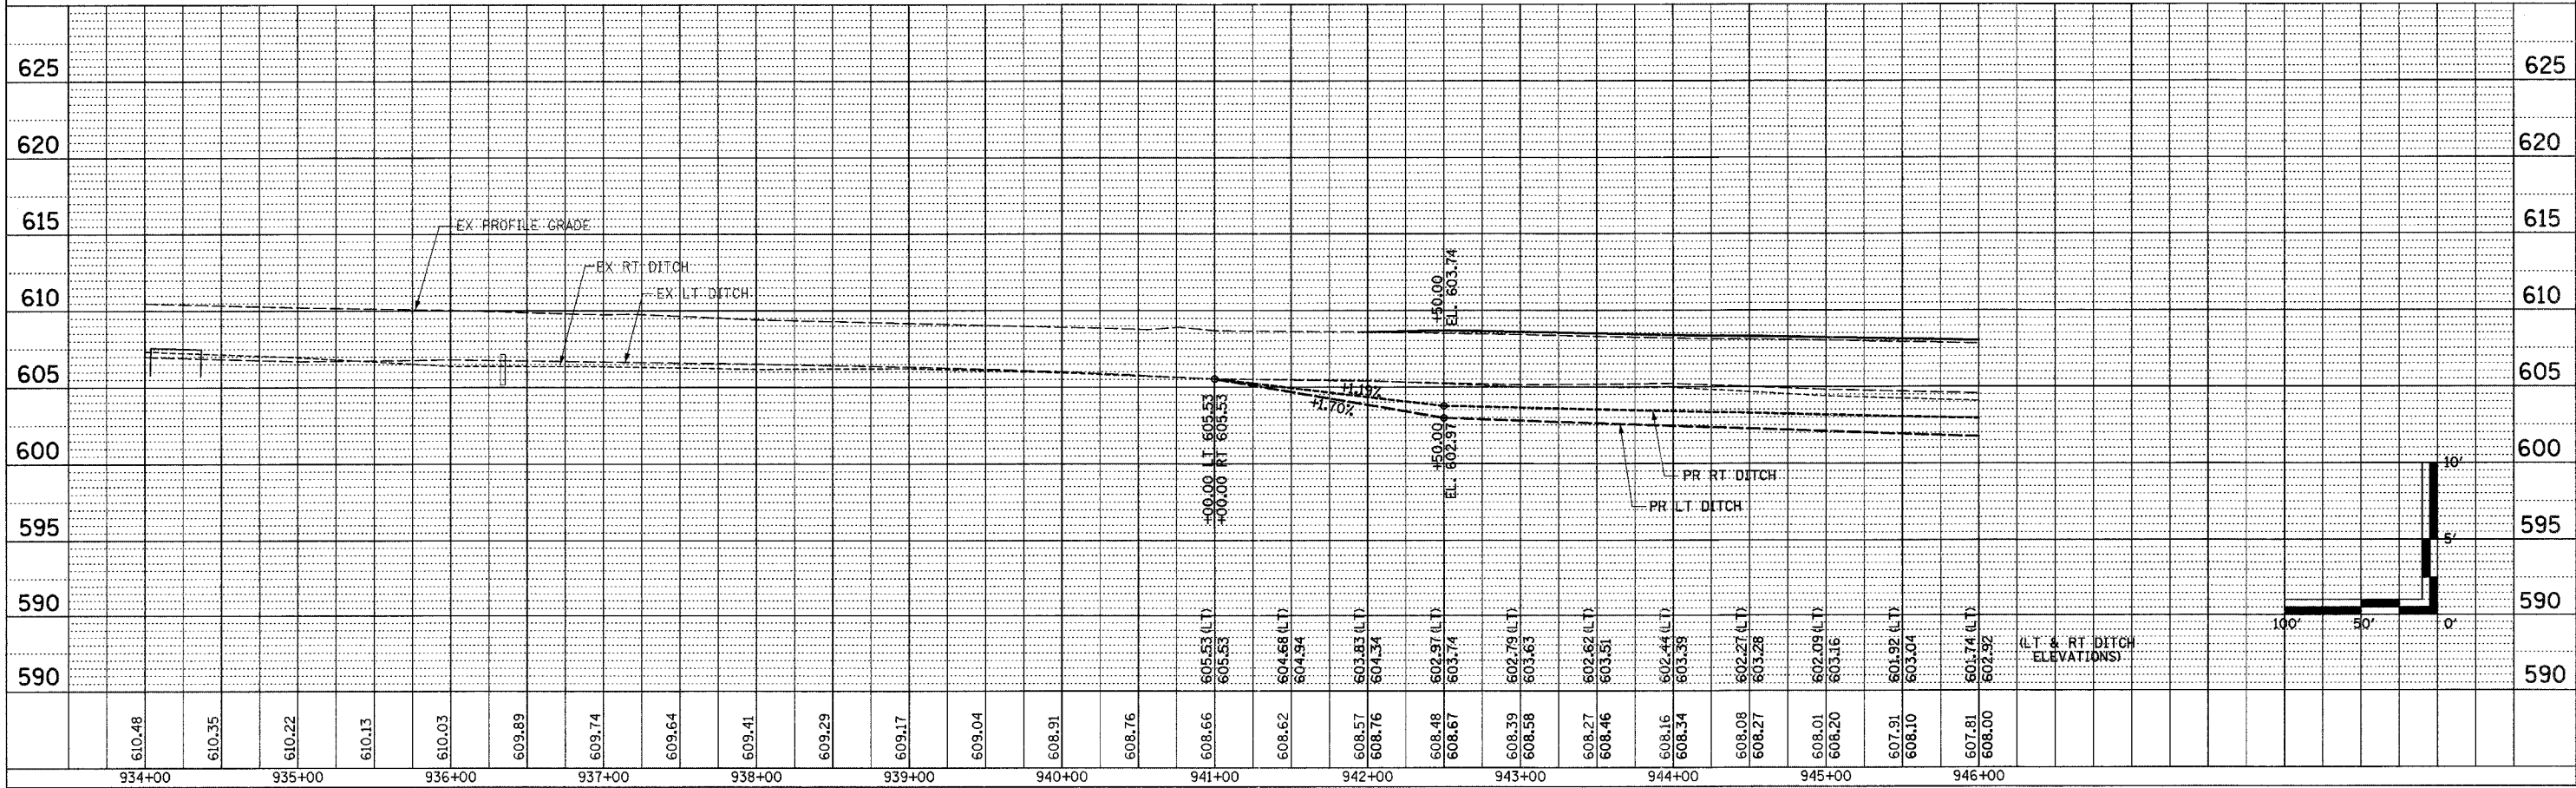

MAIN LINE SHEET 1 OF 12