
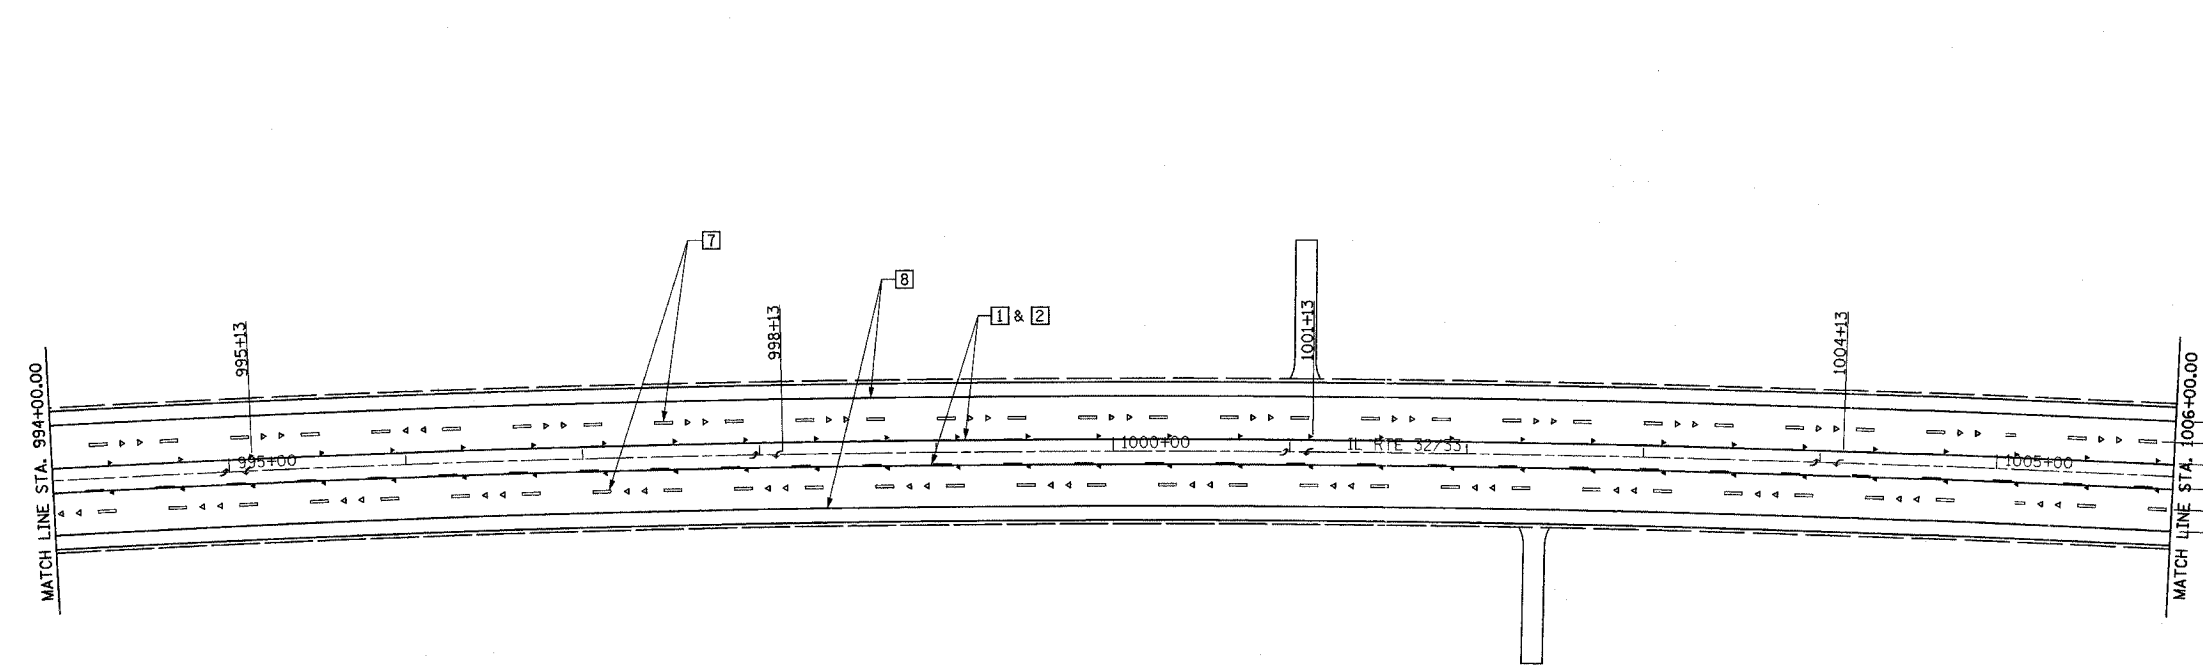
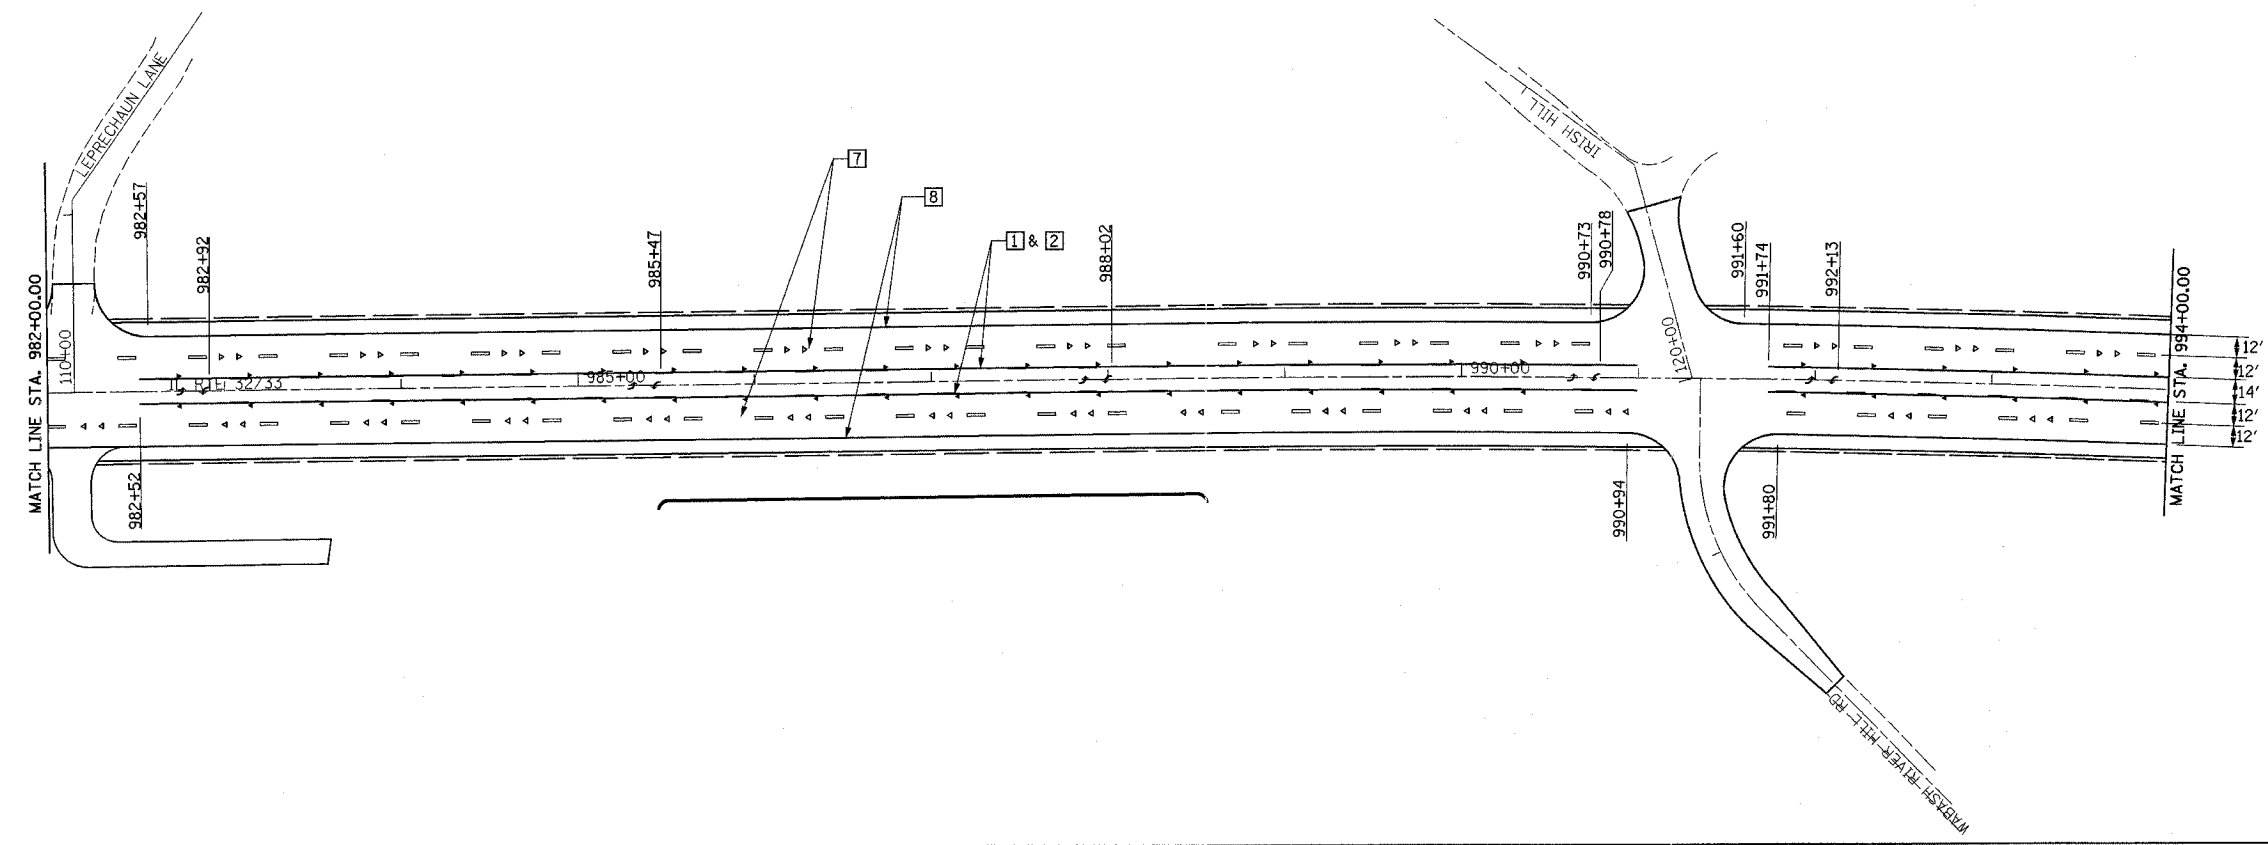


F.A.P. RTE.	SECTION	COUNTY	TOTAL SHEETS	SHEET NO.
774	.	EFFINGHAM	273	83
FED. ROAD DIST. NO. 7		ILLINOIS	FED. AID PROJECT	
107WRS-1, 107BY, 107BY-1 & 107B-2		CONTRACT NO. 94827		

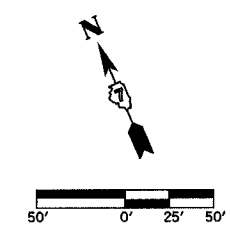

LEGEND

- RAISED REFL PAVT MKR AMBER BIDIRECTIONAL
- RAISED REFL PAVT MKR AMBER MONODIRECTIONAL
- RAISED REFL PAVT MKR CRYSTAL BIDIRECTIONAL
- RAISED REFL PAVT MKR CRYSTAL MONODIRECTIONAL
- ITEM 4 DOUBLE YELLOW (NARROW)
- ITEM 5 DOUBLE YELLOW (WIDE)

TYPICAL PAVEMENT MARKING LEGEND

- | | |
|---------------------------|-----------------------|
| 1 4" SKIP-DASH YELLOW | 7 6" SKIP-DASH WHITE |
| 2 4" SOLID YELLOW | 8 4" SOLID WHITE |
| 3 12" DIAGONAL YELLOW | 9 12" DIAGONAL WHITE |
| 4 4" DOUBLE YELLOW NARROW | 10 6" SOLID WHITE |
| 5 4" DOUBLE YELLOW WIDE | 11 24" STOP BAR WHITE |

SEE STANDARDS 780001 & 781001 AND DISTRICT PAVEMENT MARKING DETAILS FOR ADDITIONAL DETAILS FOR PAVEMENT MARKING AND RAISED REFLECTIVE PAVEMENT MARKERS.

REVISIONS	
NAME	DATE

ILLINOIS DEPARTMENT OF TRANSPORTATION

**PAVEMENT MARKING PLAN
SHEET 4 OF 6**

DATE 8/02 DRAWN BY ASB CHECKED BY SJK