
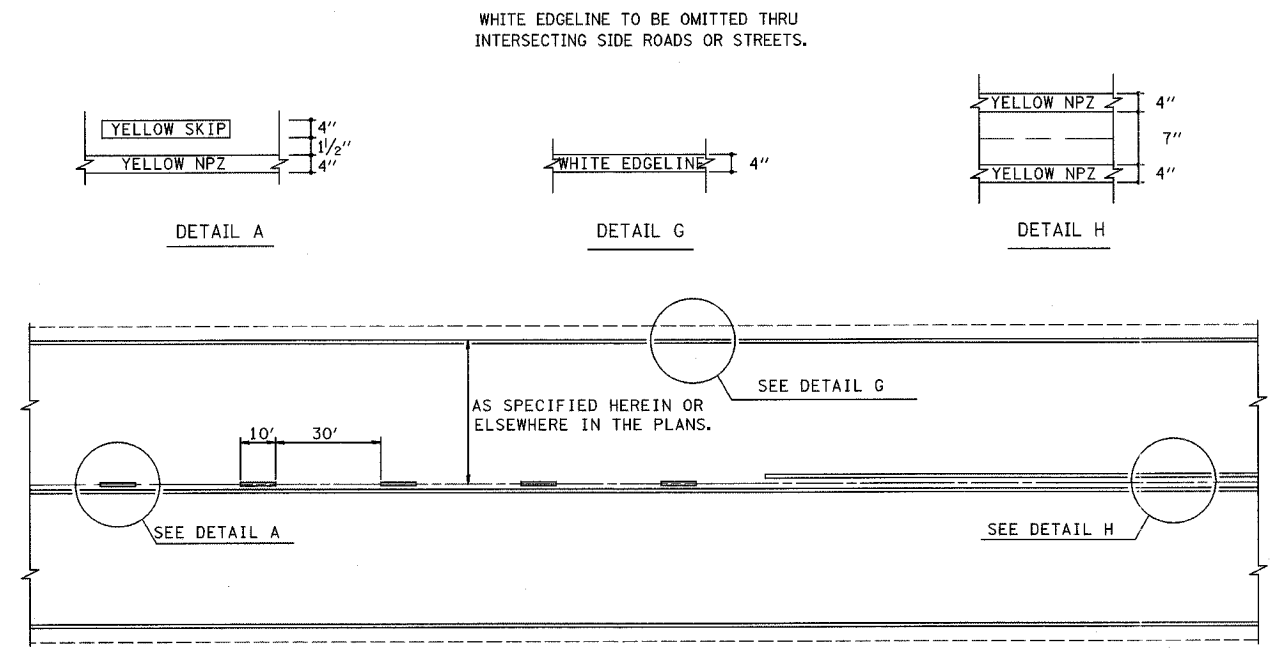


1 2 3 4 5 6 7 8 9  
 10 11 12 13 14 15 16 17 18  
 19 20 21 22 23 24 25 26 27  
 28 29 30 31 32 33 34 35  
 36 37 38 39 40 41 42 43 44  
 45 46 47 48 49 50 51 52 53 54  
 55 56 57 58 59 60 61 62 63

\*DGN-SPEC\*  
 \*DATE\*

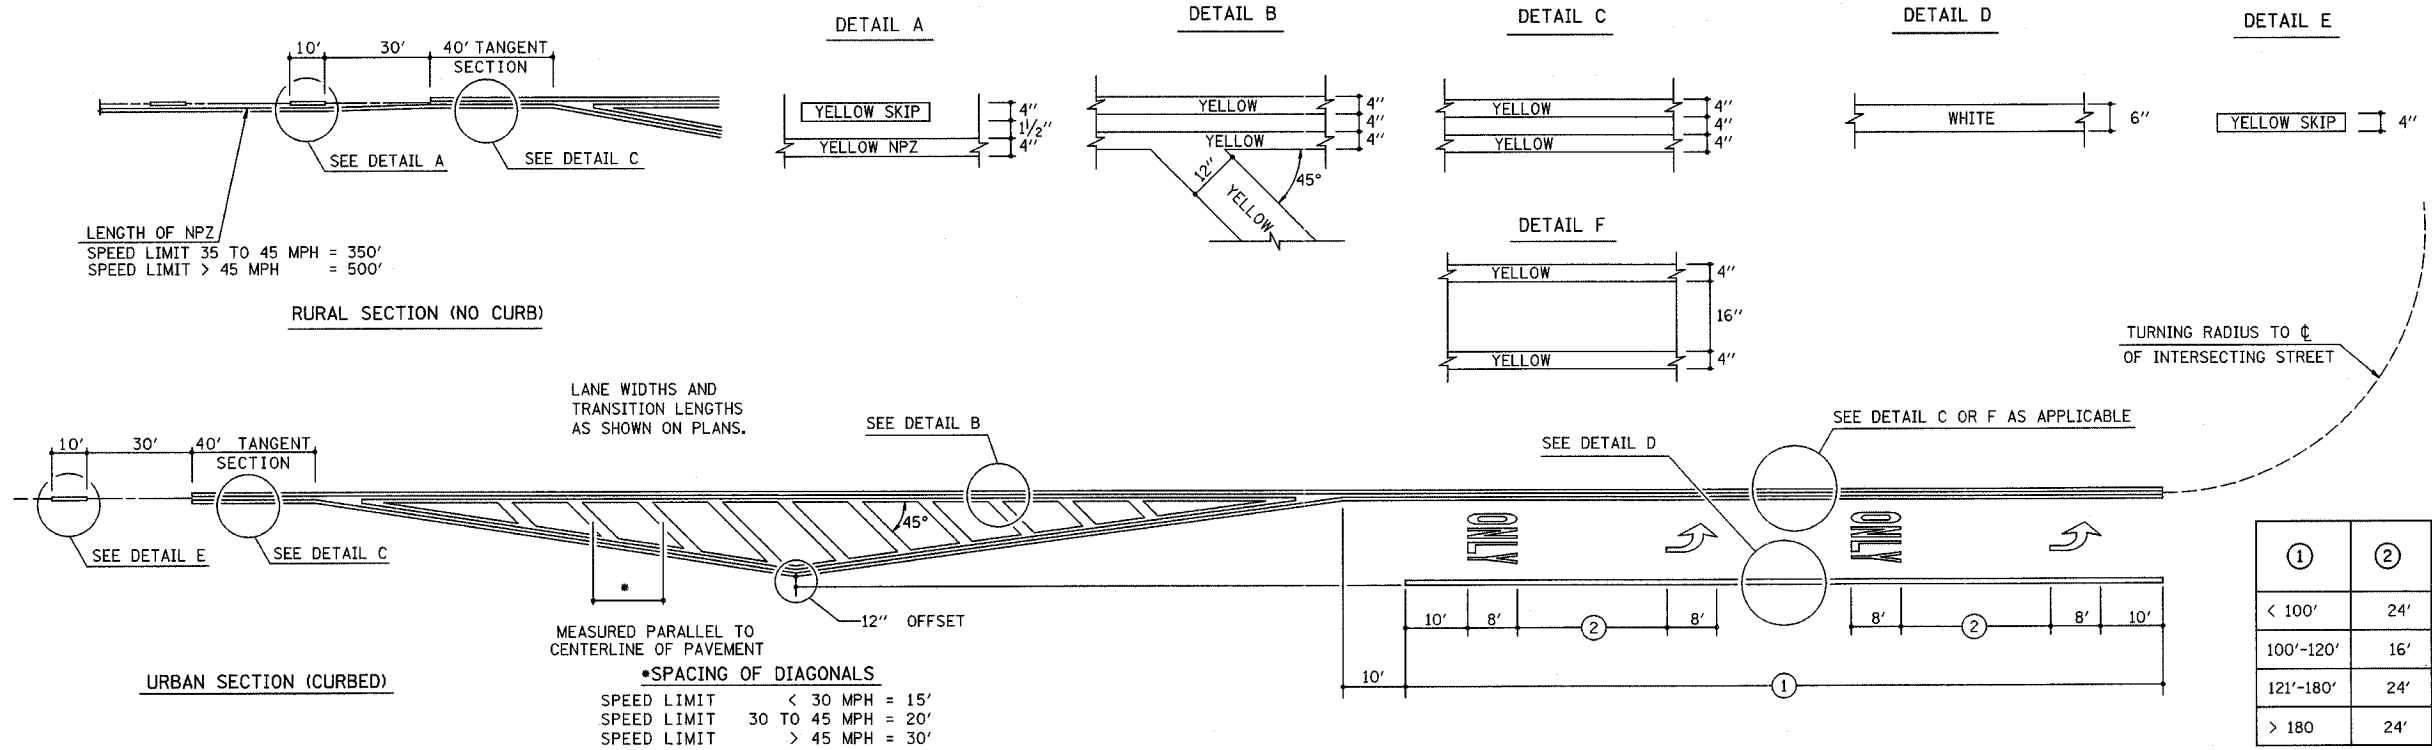

TYPICAL CENTERLINE, NO PASSING ZONE LINE (NPZ) & EDGELINE MARKINGS  
 2-LANE PAVEMENT

REVISIONS	
NAME	DATE
MMO	12-99

ILLINOIS DEPARTMENT OF TRANSPORTATION

TYPICAL APPLICATION OF PAVEMENT MARKINGS - CHANNELIZATION AND 2 LANE PAVEMENTS

SCALE: VERT. \_\_\_\_\_  
 HORIZ. \_\_\_\_\_

DATE ISSUED: 05-06-96

DRAWN BY: DIST 7  
 CHECKED BY: BWC