


130 120 110 100 90 80 70 60 50 40 30 20 10 0 10 20 30 40 50 60 70 80 90 100 110 120 130

F.A.P. RTE.	SECTION	COUNTY	TOTAL SHEETS	SHEET NO.
774	*	EFFINGHAM	273	118
STA. 941+00.00	TO STA. 941+75.00			
FED. ROAD DIST. NO. 7 ILLINOIS FED. AID PROJECT				
*107WRS-1, 107BY, 107BY-1 & 107B-2				
CONTRACT NO. 94827				

FINAL SURVEY	DATE
BY	
REVISIONS	
NO.	
PLOTTED	
TEMPLATE	
AREAS CHECKED	

ORIGINAL SURVEY	DATE
BY	
REVISIONS	
NO.	
PLOTTED	
TEMPLATE	
AREAS CHECKED	

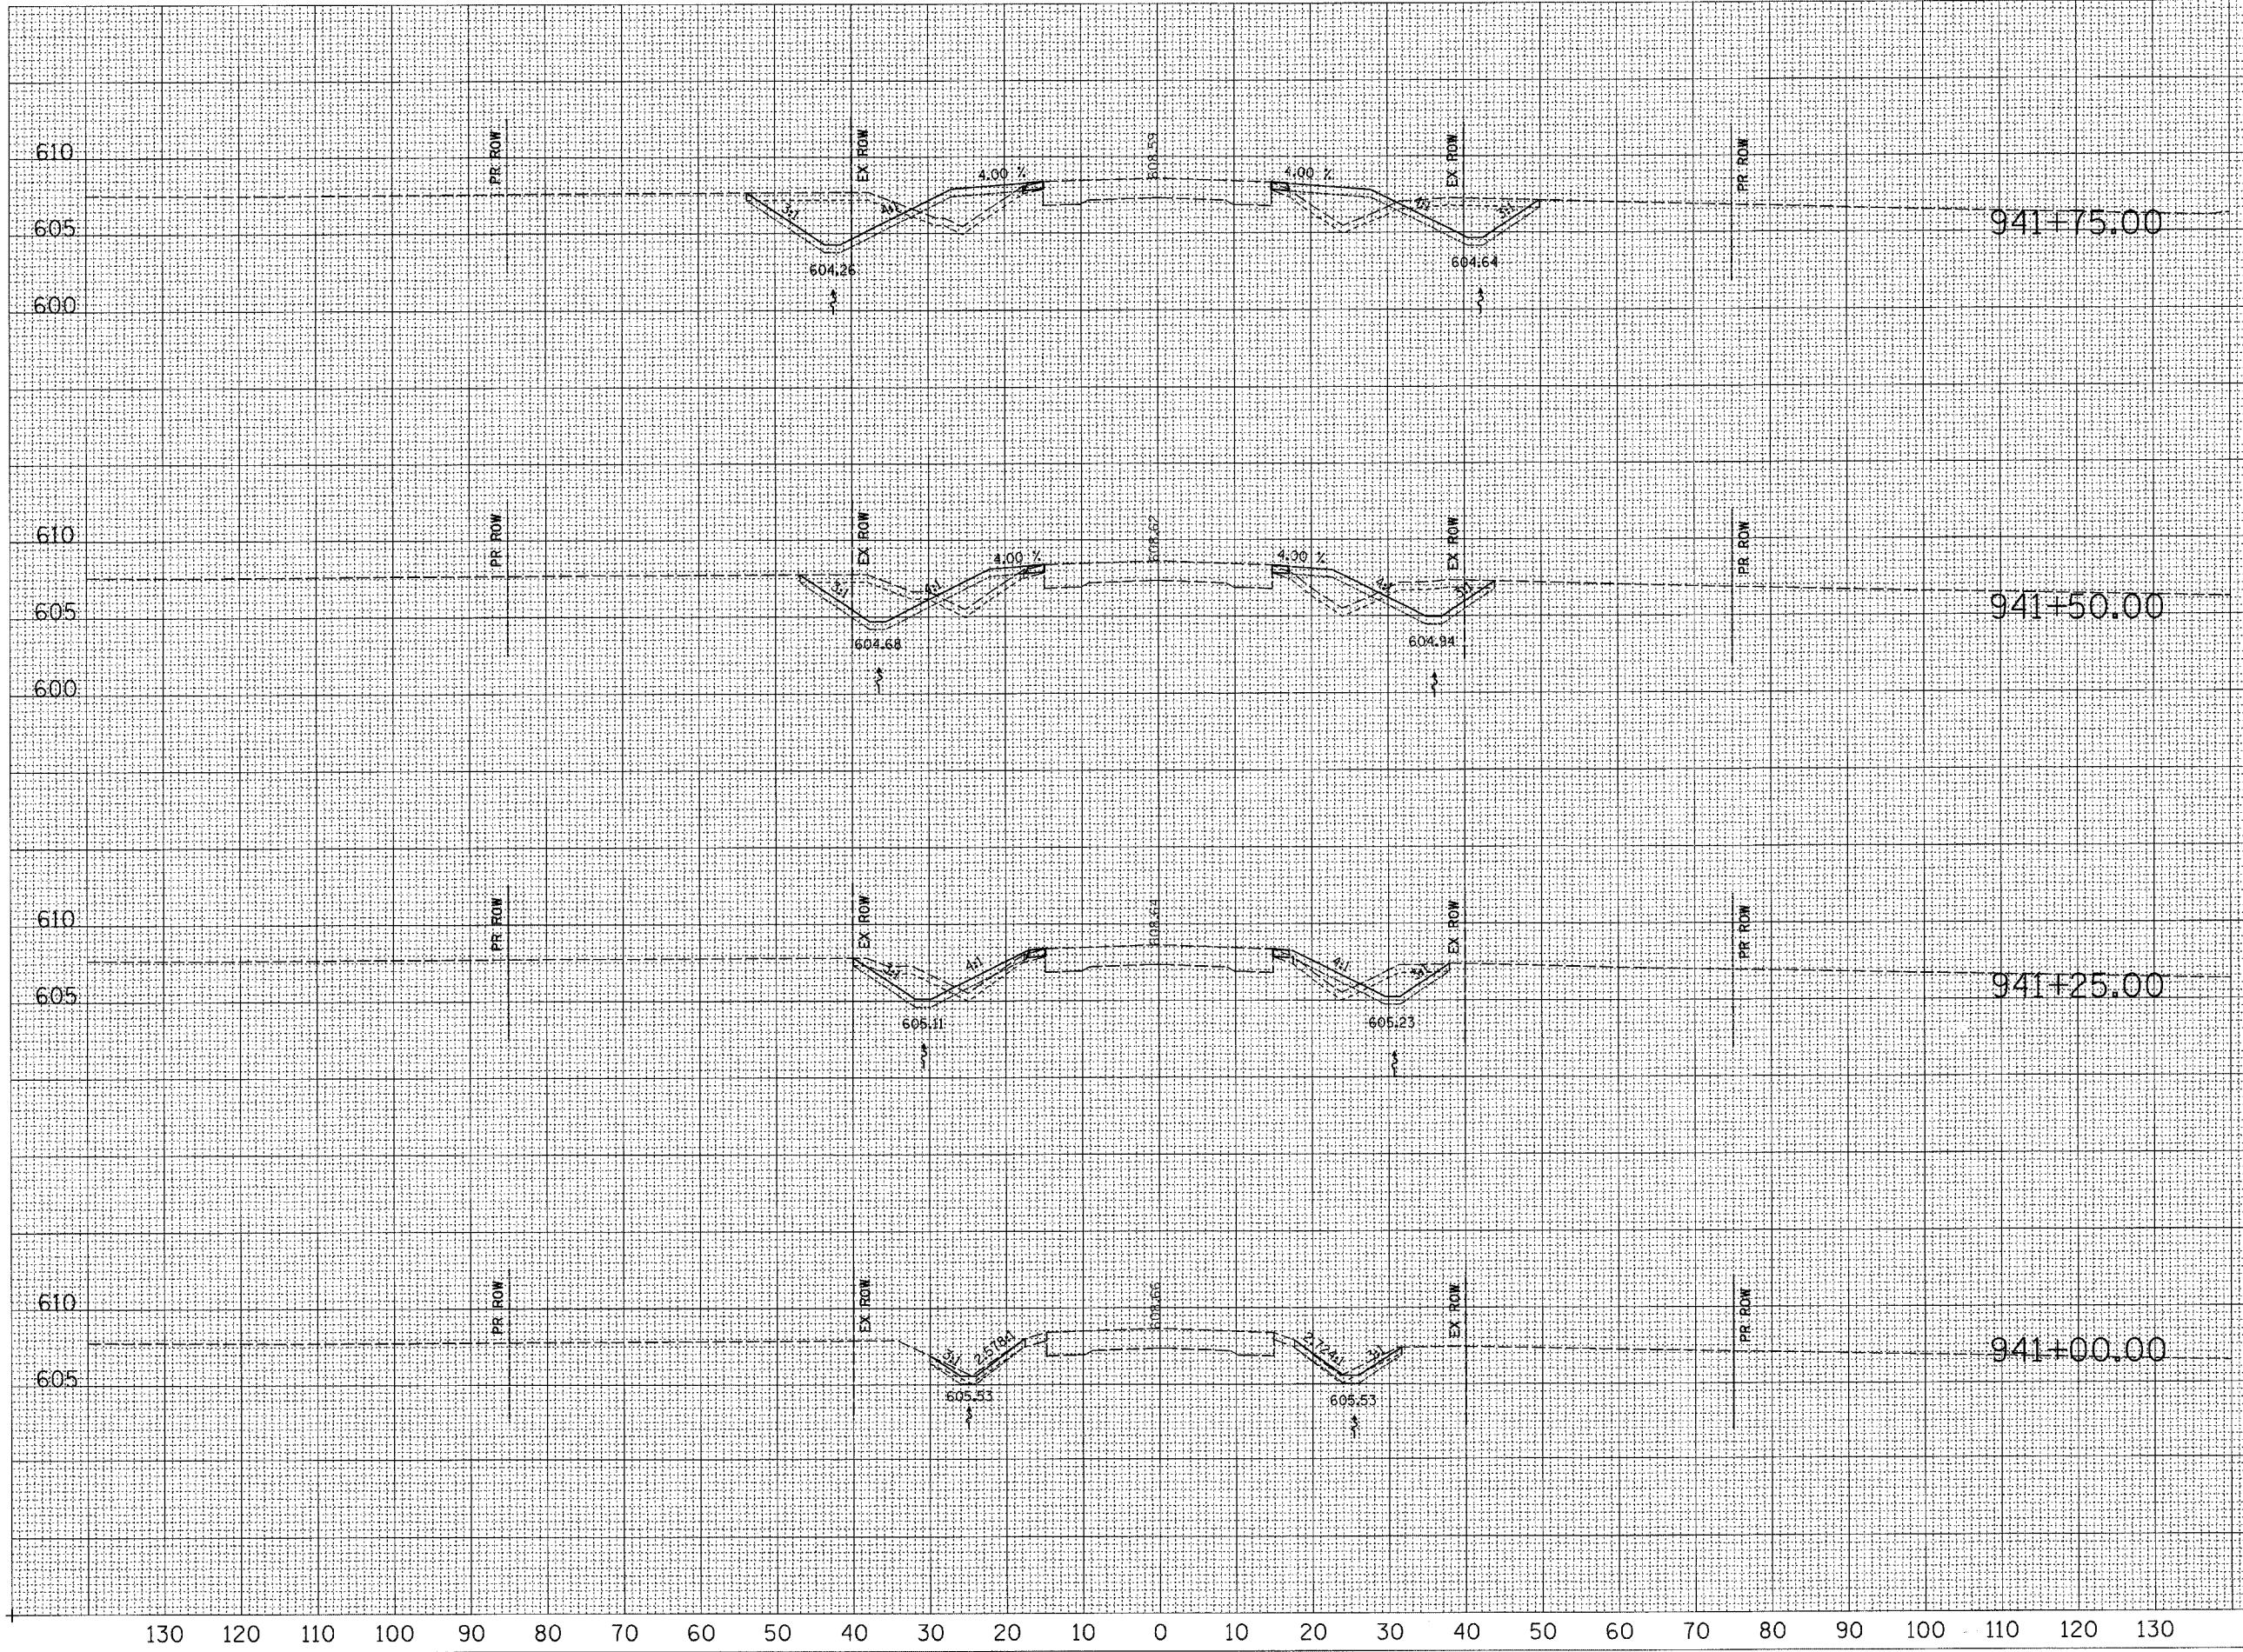

STATION	STAGE II (L.T.)	STAGE I (R.T.)
941+75.00	CUT=43 FILL=20 TS_EXC=18 TS_PLMT=18	CUT=28 FILL=21 TS_EXC=16 TS_PLMT=16
941+50.00	CUT=29 FILL=13 TS_EXC=15 TS_PLMT=15	CUT=22 FILL=15 TS_EXC=13 TS_PLMT=13
941+25.00	CUT=15 FILL=4 TS_EXC=11 TS_PLMT=11	CUT=14 FILL=7 TS_EXC=10 TS_PLMT=10
941+00.00	CUT=2 FILL=0 TS_EXC=6 TS_PLMT=5	CUT=3 FILL=1 TS_EXC=7 TS_PLMT=7

130 120 110 100 90 80 70 60 50 40 30 20 10 0 10 20 30 40 50 60 70 80 90 100 110 120 130

