


130 120 110 100 90 80 70 60 50 40 30 20 10 0 10 20 30 40 50 60 70 80 90 100 110 120 130

F.A.P. RTE.	SECTION	COUNTY	TOTAL SHEETS	SHEET NO.
774		EFFINGHAM	273	119
STA. 942+00.00 TO STA. 942+25.00				
FED. ROAD DIST. NO. 7 ILLINOIS FED. AID PROJECT				
1407WRS-1, 107BY, 107BY-1 & 107B-2				
CONTRACT NO. 94827				
STAGE II (L.T.) STAGE I (R.T.)				

FINAL SURVEY	DATE
BY	
REVISIONS	
PLOTTED	
TEMPLATE	
AREAS CHECKED	
NO.	

ORIGINAL SURVEY	DATE
BY	
REVISIONS	
PLOTTED	
TEMPLATE	
AREAS CHECKED	
NO.	

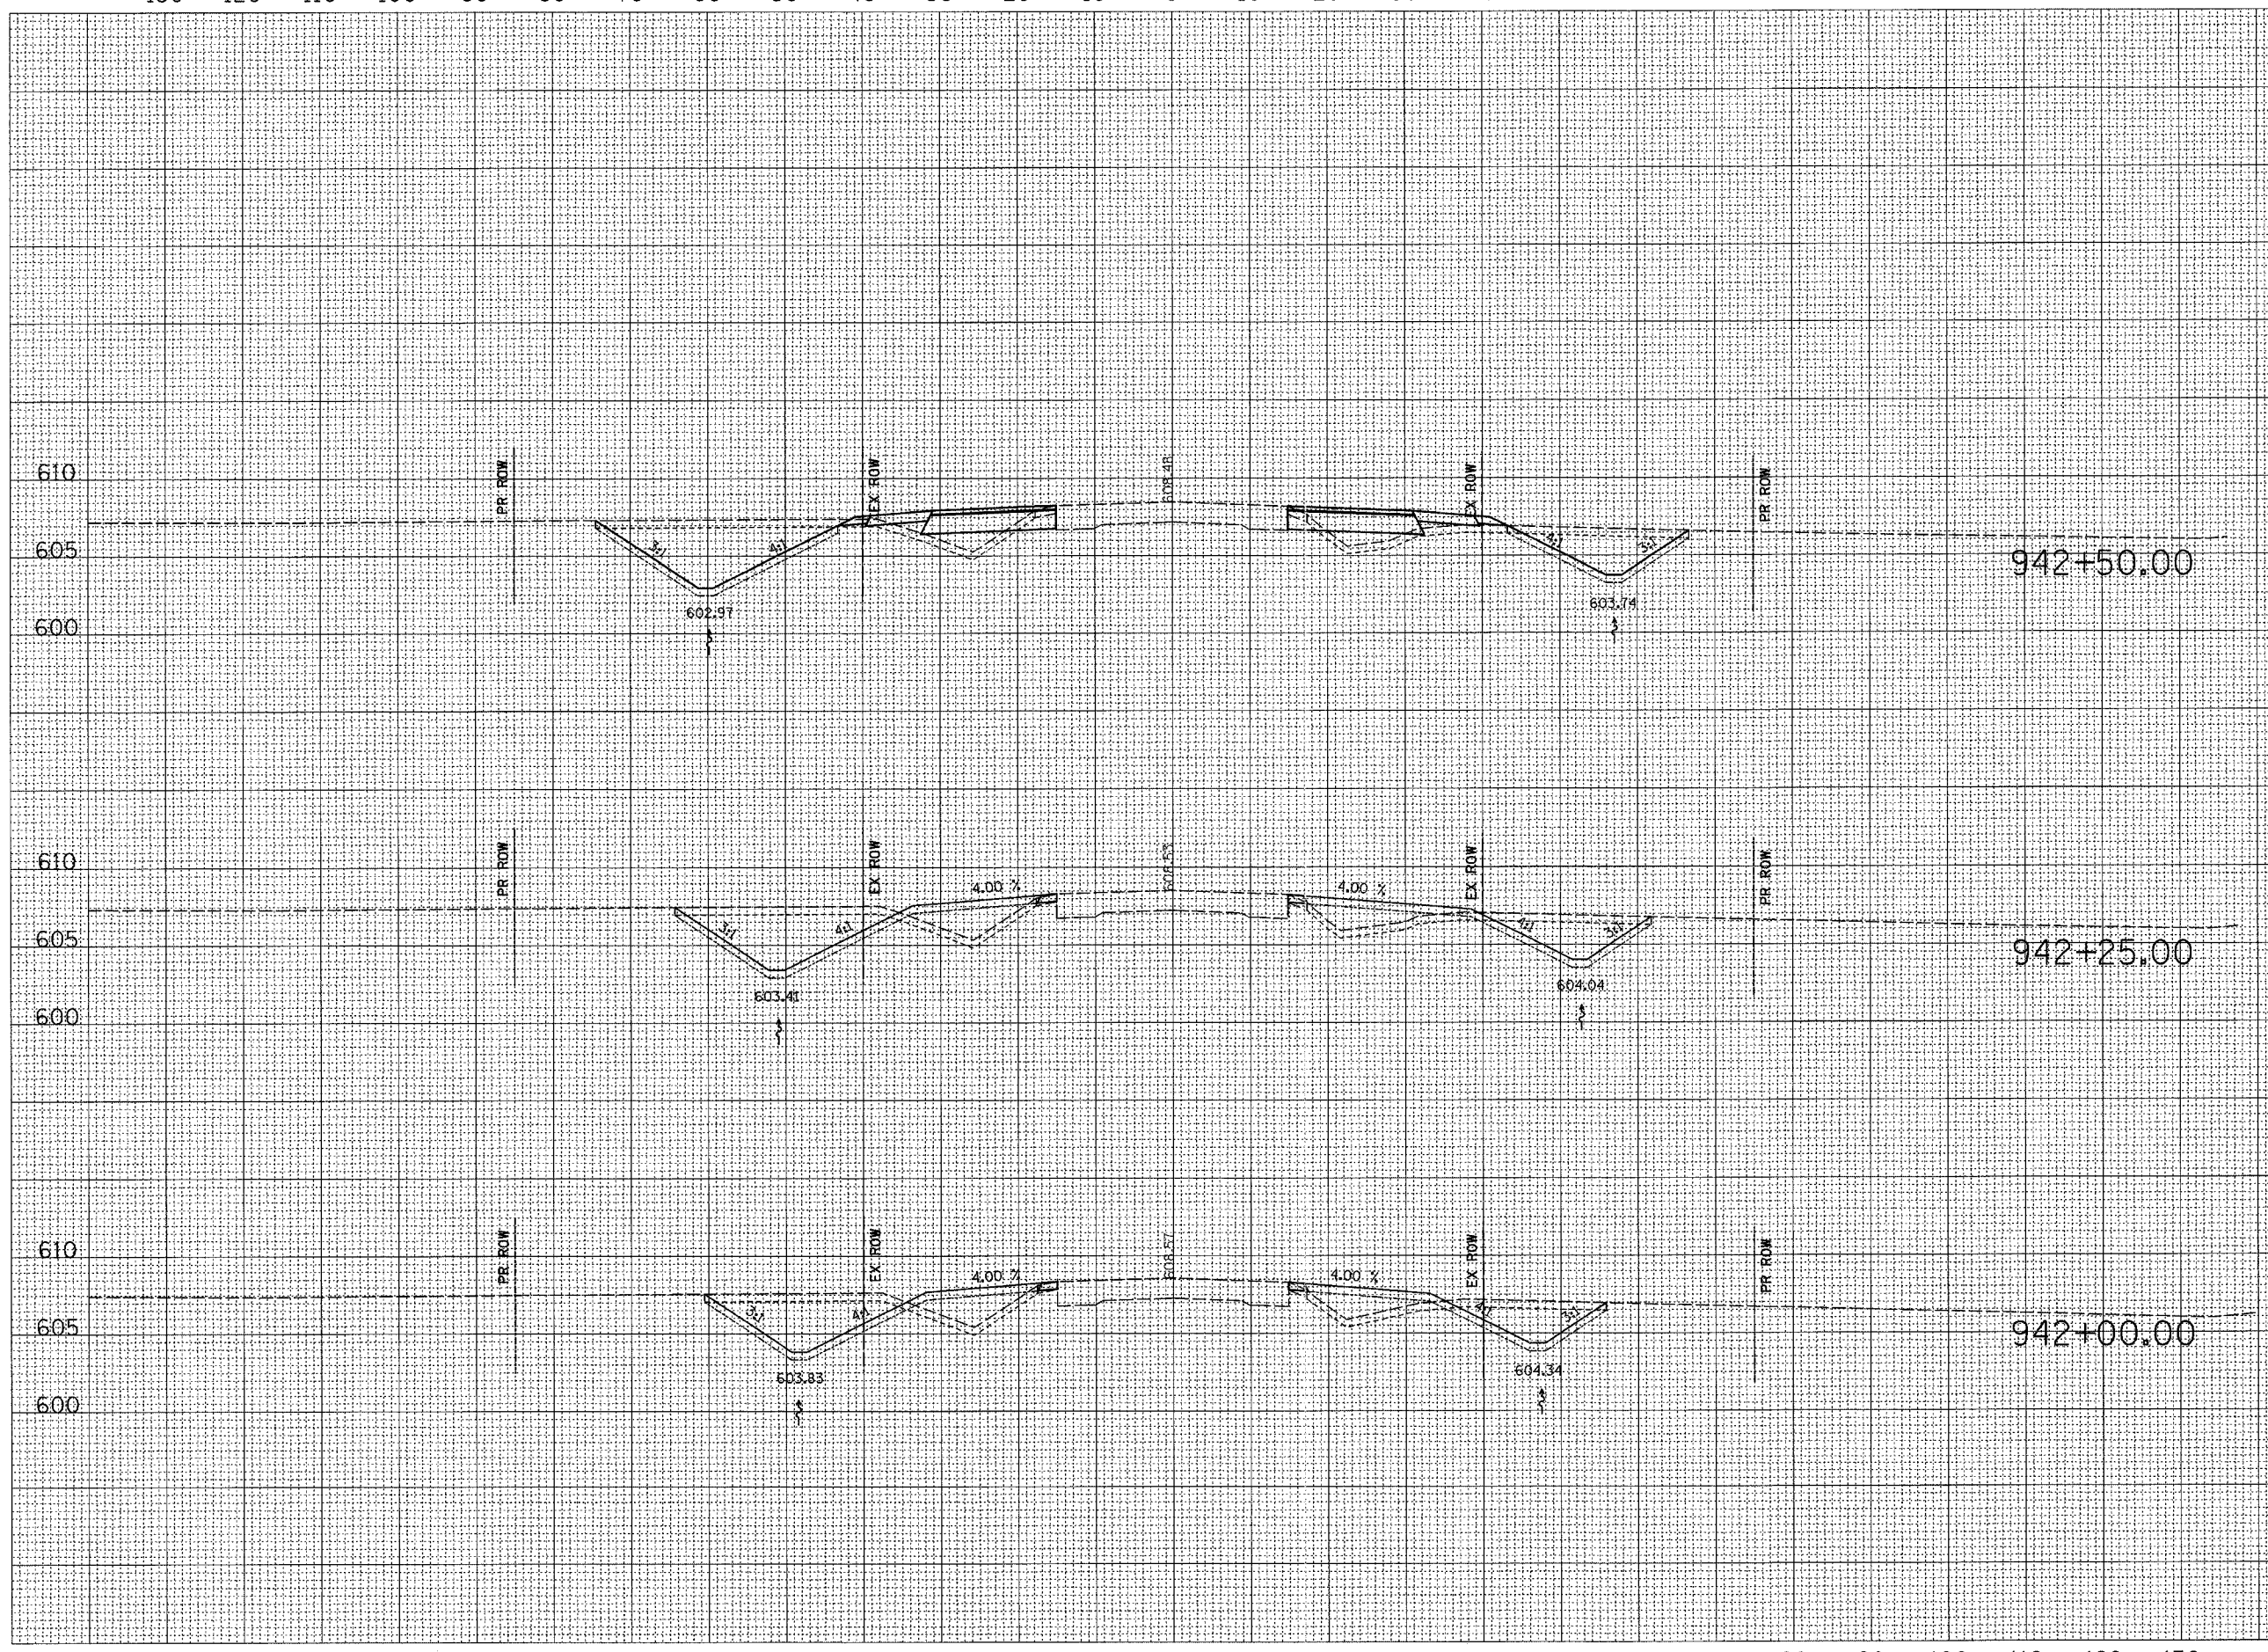

610	CUT=100	CUT=55
605	FILL=8	FILL=7
600	TS_EXC=28	TS_EXC=25
	TS_PLMT=16	TS_PLMT=12
942+50.00		
610	CUT=67	CUT=36
605	FILL=25	FILL=24
600	TS_EXC=23	TS_EXC=22
	TS_PLMT=23	TS_PLMT=22
942+25.00		
610	CUT=57	CUT=33
605	FILL=24	FILL=21
600	TS_EXC=22	TS_EXC=19
	TS_PLMT=21	TS_PLMT=19
942+00.00		

130 120 110 100 90 80 70 60 50 40 30 20 10 0 10 20 30 40 50 60 70 80 90 100 110 120 130

