


F.A.P. RTE.	SECTION	COUNTY	TOTAL SHEETS	SHEET NO.
774	*	EFFINGHAM	273	120
STA. 943+00.00 TO STA. 946+00.00				
FED. ROAD DIST. NO. 7 ILLINOIS FED. AID PROJECT				
107WRS-1, 107BY, 107BY-1 & 107B-2				
STAGE II (L.T.)		STAGE I (R.T.)		

BY: _____ DATE: _____
 SURVEYED _____
 PLOTTED _____
 NOTE BOOK _____
 AREAS CHECKED _____

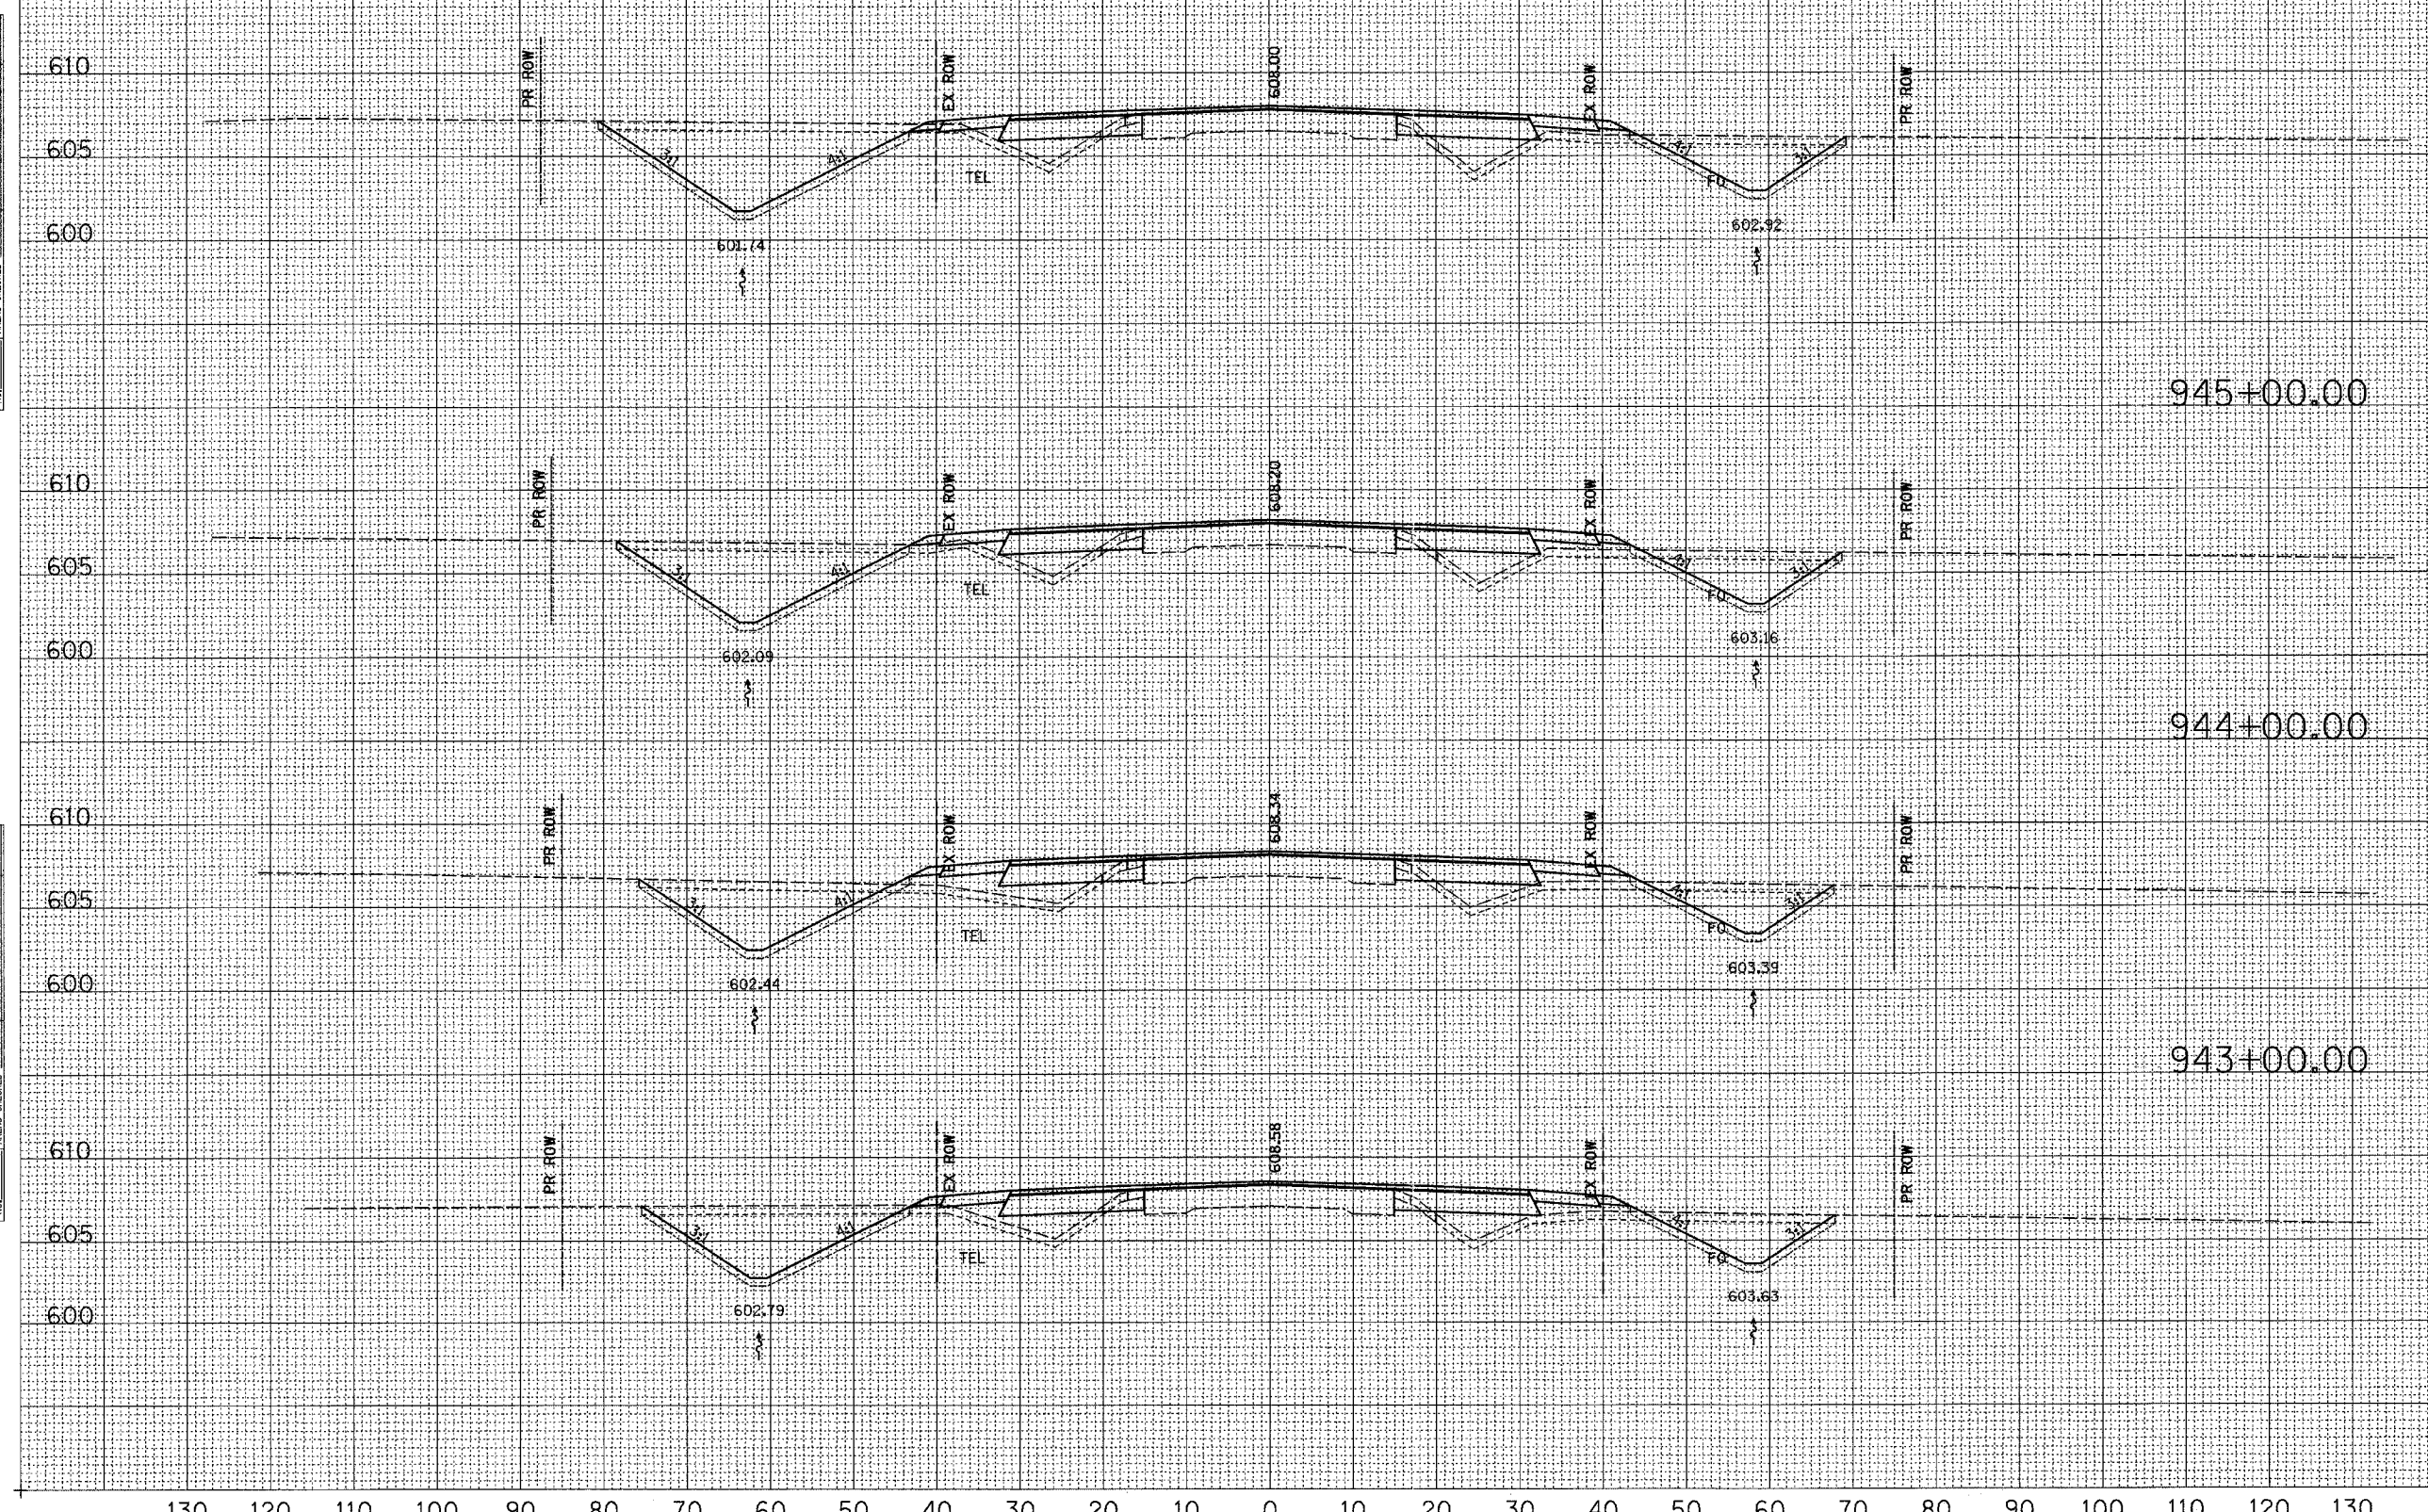

STAGE II (L.T.)	STAGE I (R.T.)
CUT=112	CUT=46
FILL=19	FILL=27
TS_EXC=30	TS_EXC=24
TS_PLMT=19	TS_PLMT=13
CUT=92	CUT=43
FILL=20	FILL=28
TS_EXC=29	TS_EXC=24
TS_PLMT=18	TS_PLMT=13
CUT=71	CUT=40
FILL=12	FILL=26
TS_EXC=27	TS_EXC=24
TS_PLMT=16	TS_PLMT=12
CUT=79	CUT=40
FILL=25	FILL=28
TS_EXC=28	TS_EXC=24
TS_PLMT=16	TS_PLMT=12

BY: _____ DATE: _____
 ORIGINAL SURVEY _____
 PLOTTED _____
 NOTE BOOK _____
 AREAS CHECKED _____

