


130 120 110 100 90 80 70 60 50 40 30 20 10 0 10 20 30 40 50 60 70 80 90 100 110 120 130

F.A.P. RTE.	SECTION	COUNTY	TOTAL SHEETS	SHEET NO.
774	*	EFFINGHAM	273	123
STA. 955+00.00 TO STA. 958+00.00				
FED. ROAD DIST. NO. 7 ILLINOIS FED. AID PROJECT				
*107WRS-1, 107BY, 107BY-1 & 107B-2				

STAGE II (L.T.) STAGE I (R.T.)

FINAL SURVEY	SURVEYED	DATE
NOTE BOOK	PLOTTED	
	TEMPLATE	
	AREAS CHECKED	

ORIGINAL SURVEY	SURVEYED	DATE
NOTE BOOK	PLOTTED	
	TEMPLATE	
	AREAS CHECKED	

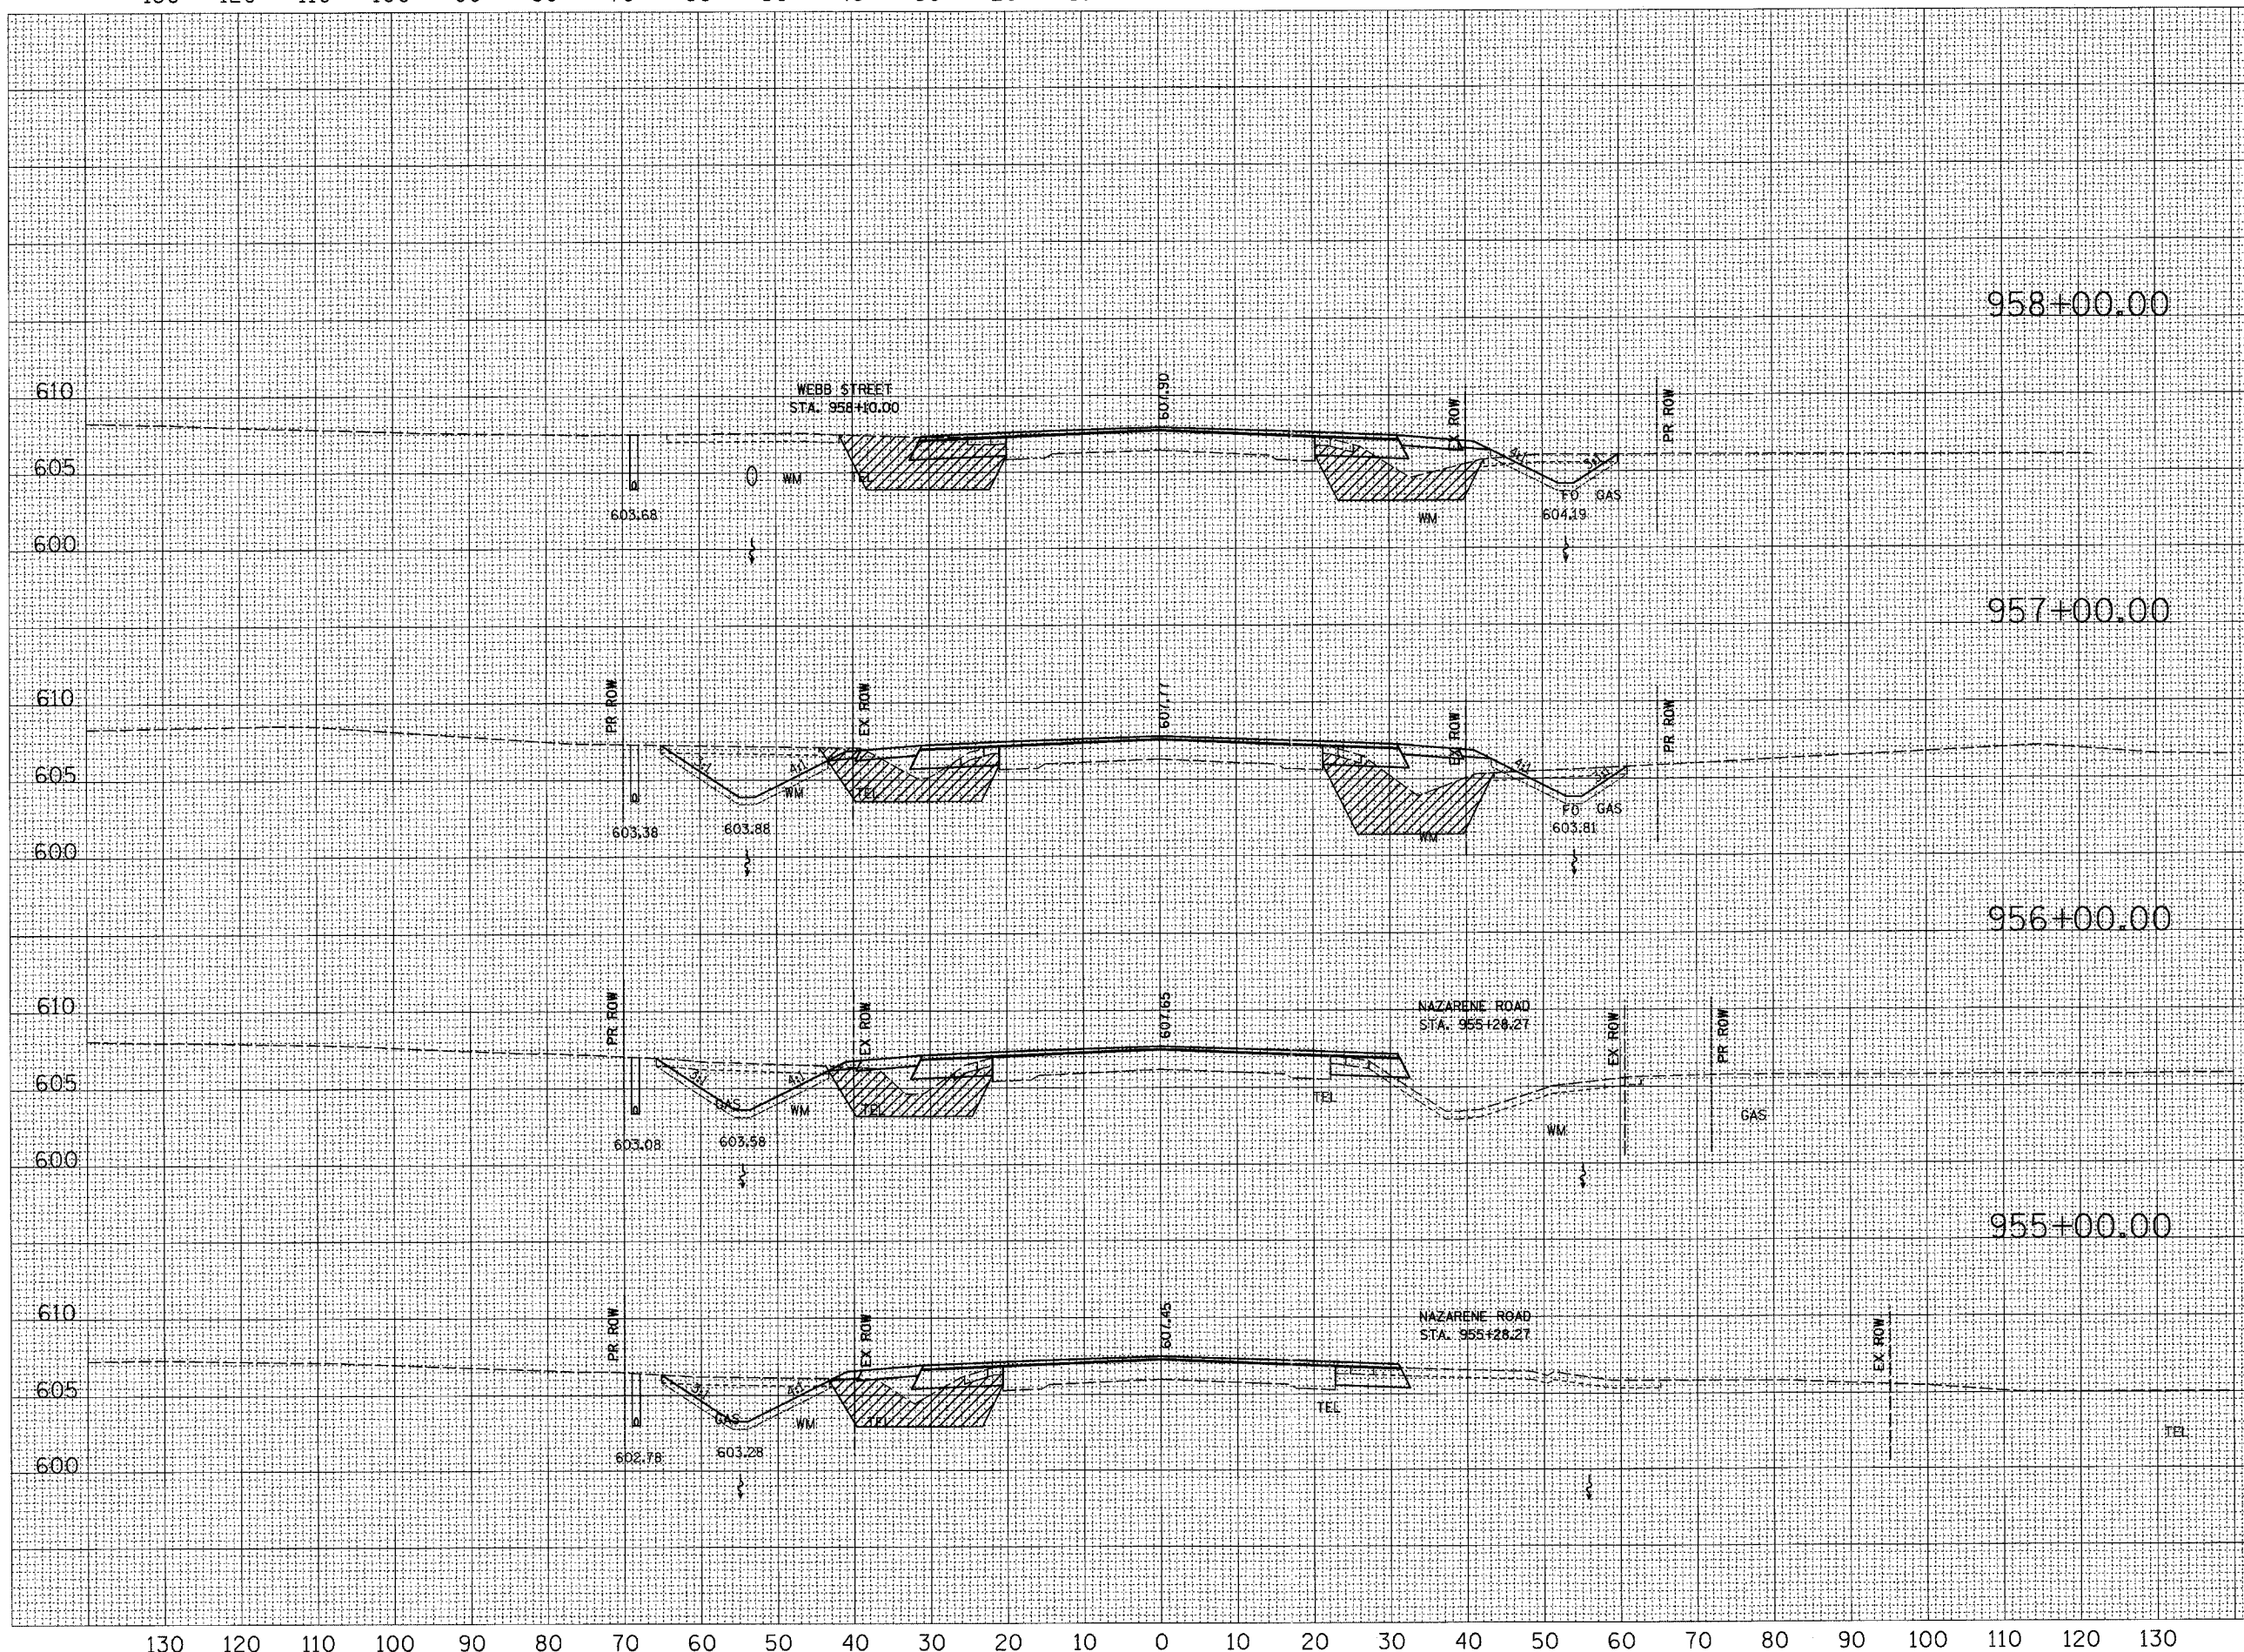

610	UNSUIT=49	UNSUIT=64
605	CUT=50	CUT=21
600	FILL=0	FILL=0
	TS_EXC=12	TS_EXC=9
	TS_PLMT=0	TS_PLMT=8
	AGG=60	AGG=43
610	UNSUIT=69	UNSUIT=52
605	CUT=49	CUT=19
600	FILL=0	FILL=0
	TS_EXC=11	TS_EXC=8
	TS_PLMT=11	TS_PLMT=9
	AGG=87	AGG=49
610		UNSUIT=46
605	CUT=42	CUT=14
600	FILL=0	FILL=45
	TS_EXC=11	TS_EXC=18
	TS_PLMT=11	TS_PLMT=0
		AGG=52
610		UNSUIT=51
605	CUT=39	CUT=37
600	FILL=0	FILL=1
	TS_EXC=11	TS_EXC=19
	TS_PLMT=11	TS_PLMT=0
		AGG=54

130 120 110 100 90 80 70 60 50 40 30 20 10 0 10 20 30 40 50 60 70 80 90 100 110 120 130

