


F.A.P. RTE.	SECTION	COUNTY	TOTAL SHEETS	SHEET NO.
774		EFFINGHAM	273	124
STA. 959+00.00 TO STA. 962+00.00		FED. ROAD DIST. NO. 7 ILLINOIS FED. AID PROJECT		
107WRS-1, 107BY, 107BY-1 & 107B-2				

STAGE II (LT) STAGE I (RT)

BY	DATE

BY	DATE

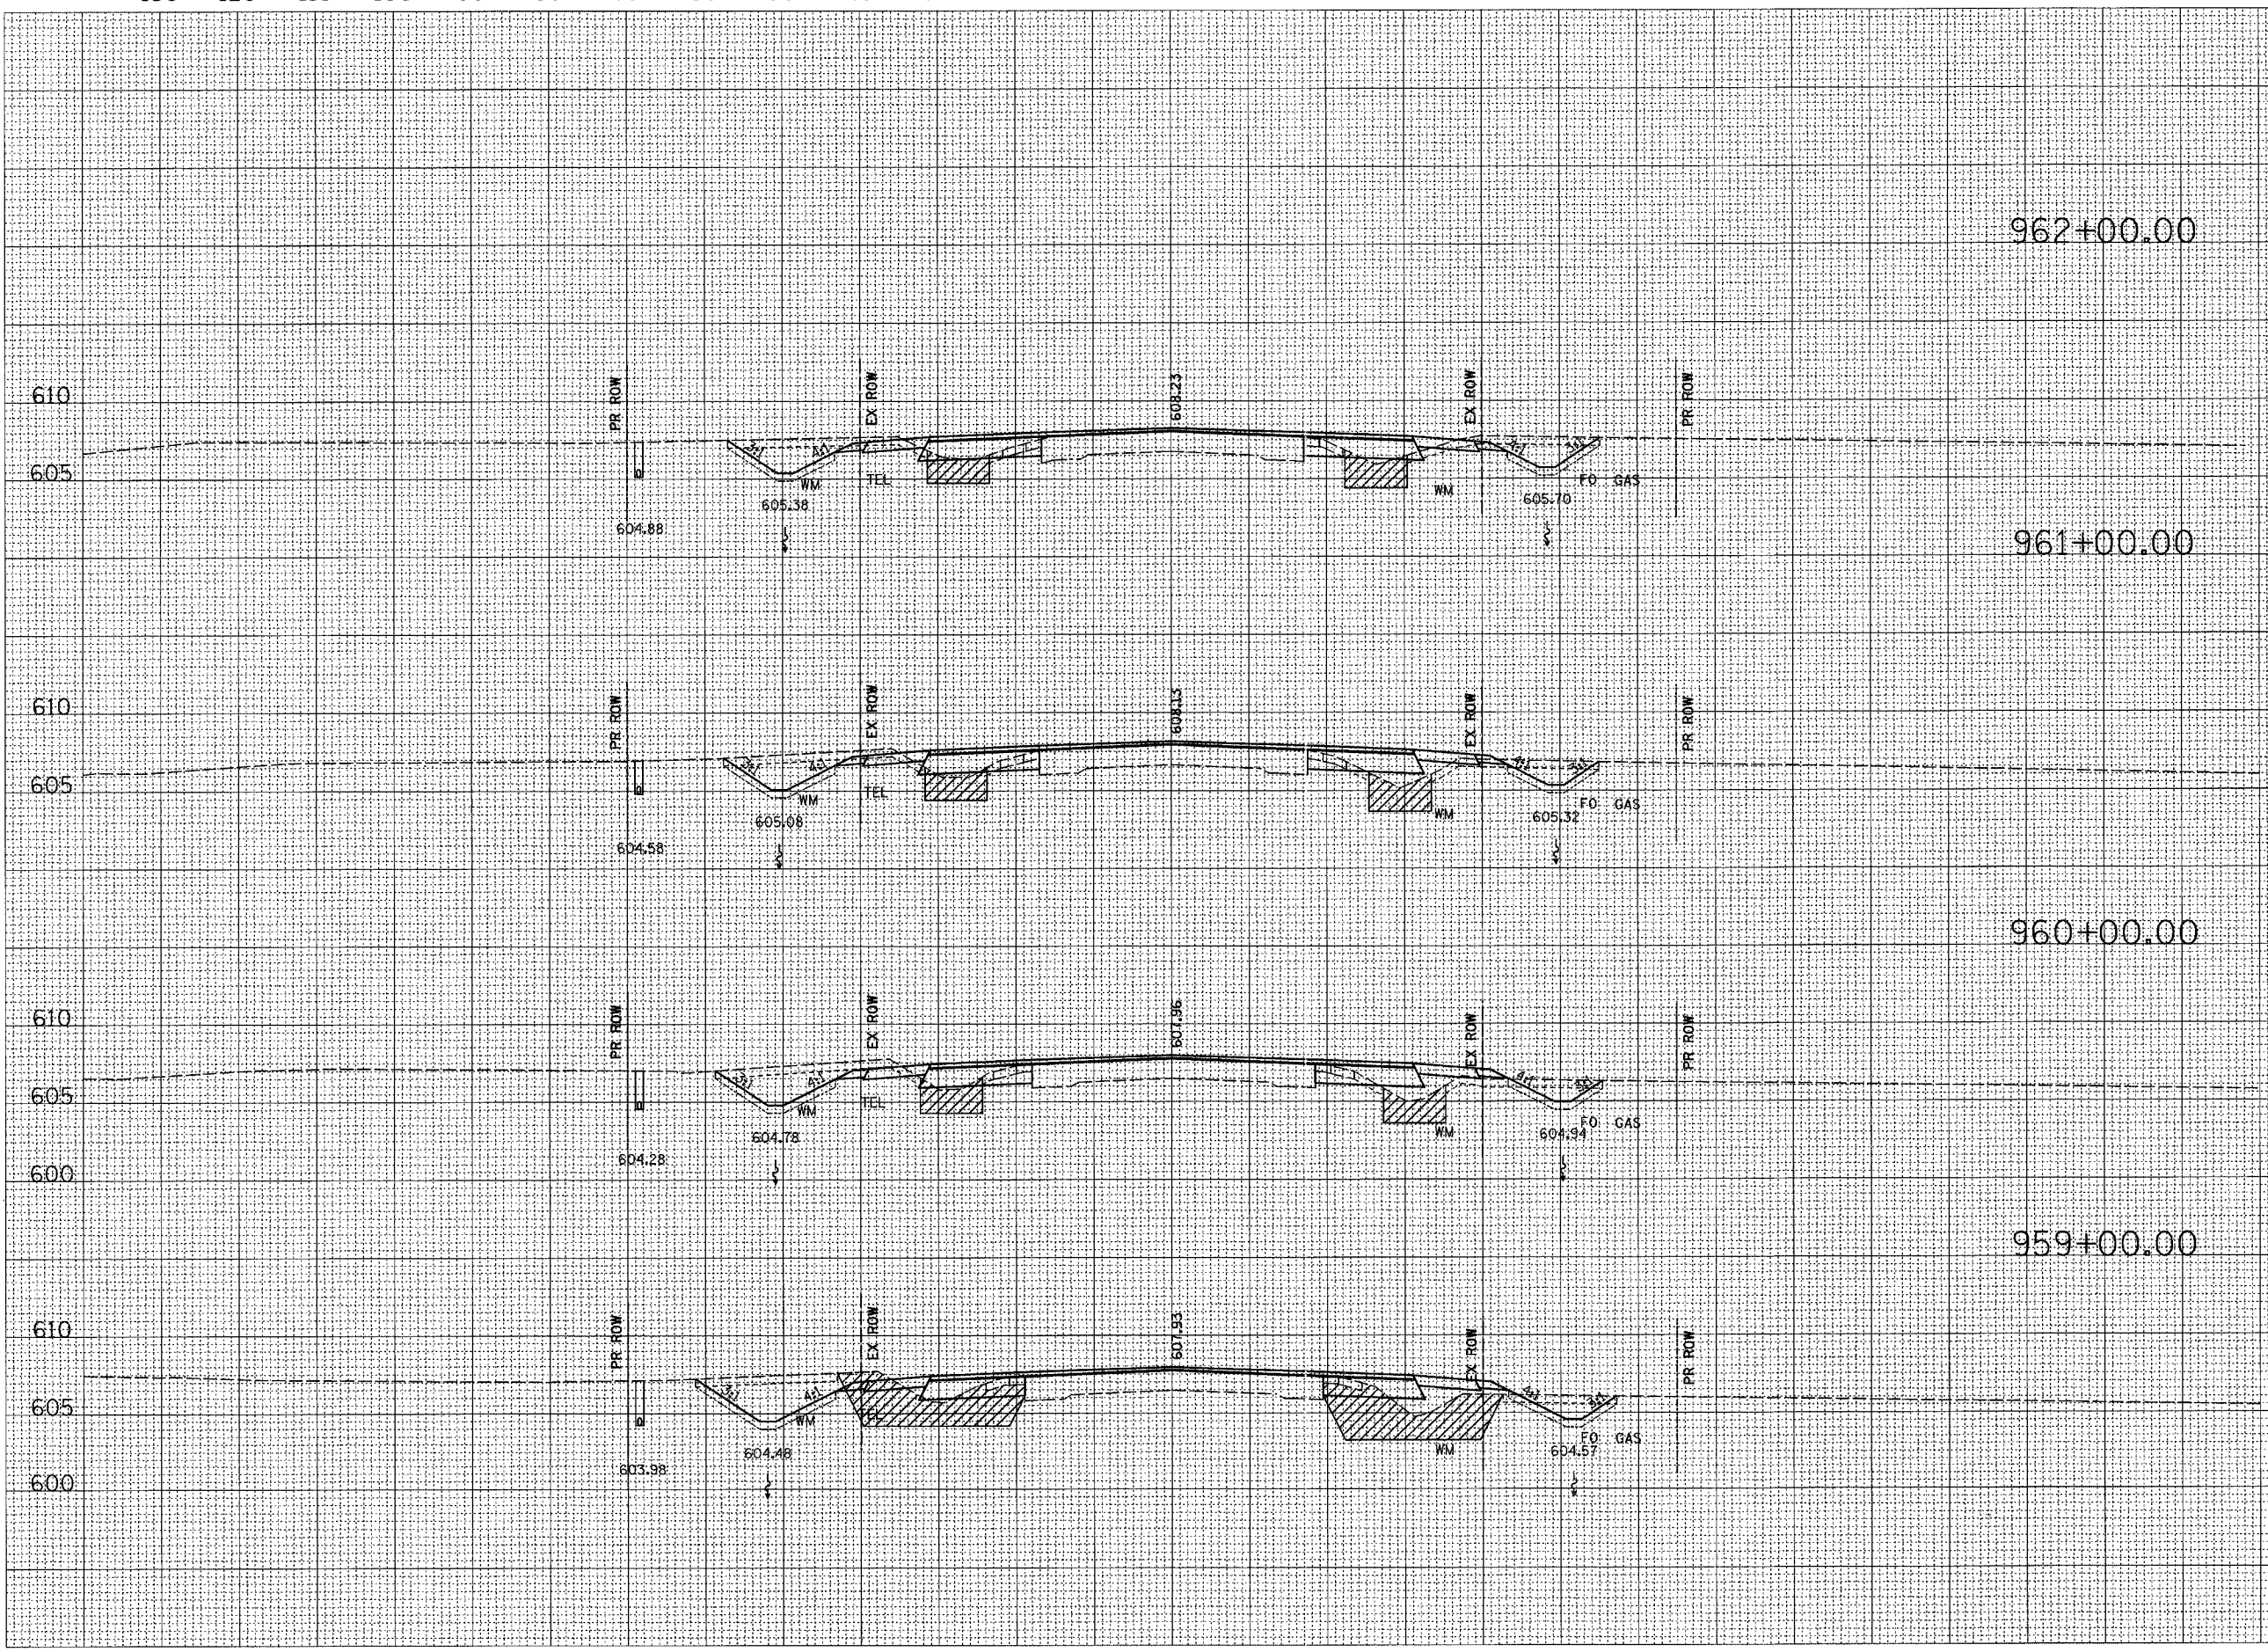

610	UNSUIT-15	UNSUIT-13
610	CUT-26	CUT-22
605	FILL-13	FILL-16
605	TS_EXC-14	TS_EXC-13
605	TS_PLMT-7	TS_PLMT-6
962+00.00		
610	UNSUIT-16	UNSUIT-13
610	CUT-28	CUT-15
605	FILL-14	FILL-28
605	TS_EXC-14	TS_EXC-12
605	TS_PLMT-7	TS_PLMT-6
961+00.00		
610	UNSUIT-14	UNSUIT-14
610	CUT-35	CUT-14
605	FILL-16	FILL-27
605	TS_EXC-14	TS_EXC-12
600	TS_PLMT-8	TS_PLMT-6
960+00.00		
610	UNSUIT-56	UNSUIT-35
610	CUT-43	CUT-17
605	FILL-0	FILL-0
605	TS_EXC-9	TS_EXC-7
600	TS_PLMT-9	TS_PLMT-7
600	ACC-60	ACC-42
959+00.00		

