


F.A.P. RTE.	SECTION	COUNTY	TOTAL SHEETS	SHEET NO.
774	*	EFFINGHAM	273	125
STA. 963+00.00 TO STA. 967+00.00				
FED. ROAD DIST. NO. 7 ILLINOIS FED. AID PROJECT				
107WRS-1, 107BY, 107BY-1 & 107B-2				

DATE	BY
ORIGINAL SURVEY	SURVEY
NOTE BOOK	PLOTTED
NO.	AREAS CHECKED

DATE	BY
ORIGINAL SURVEY	SURVEY
NOTE BOOK	PLOTTED
NO.	AREAS CHECKED

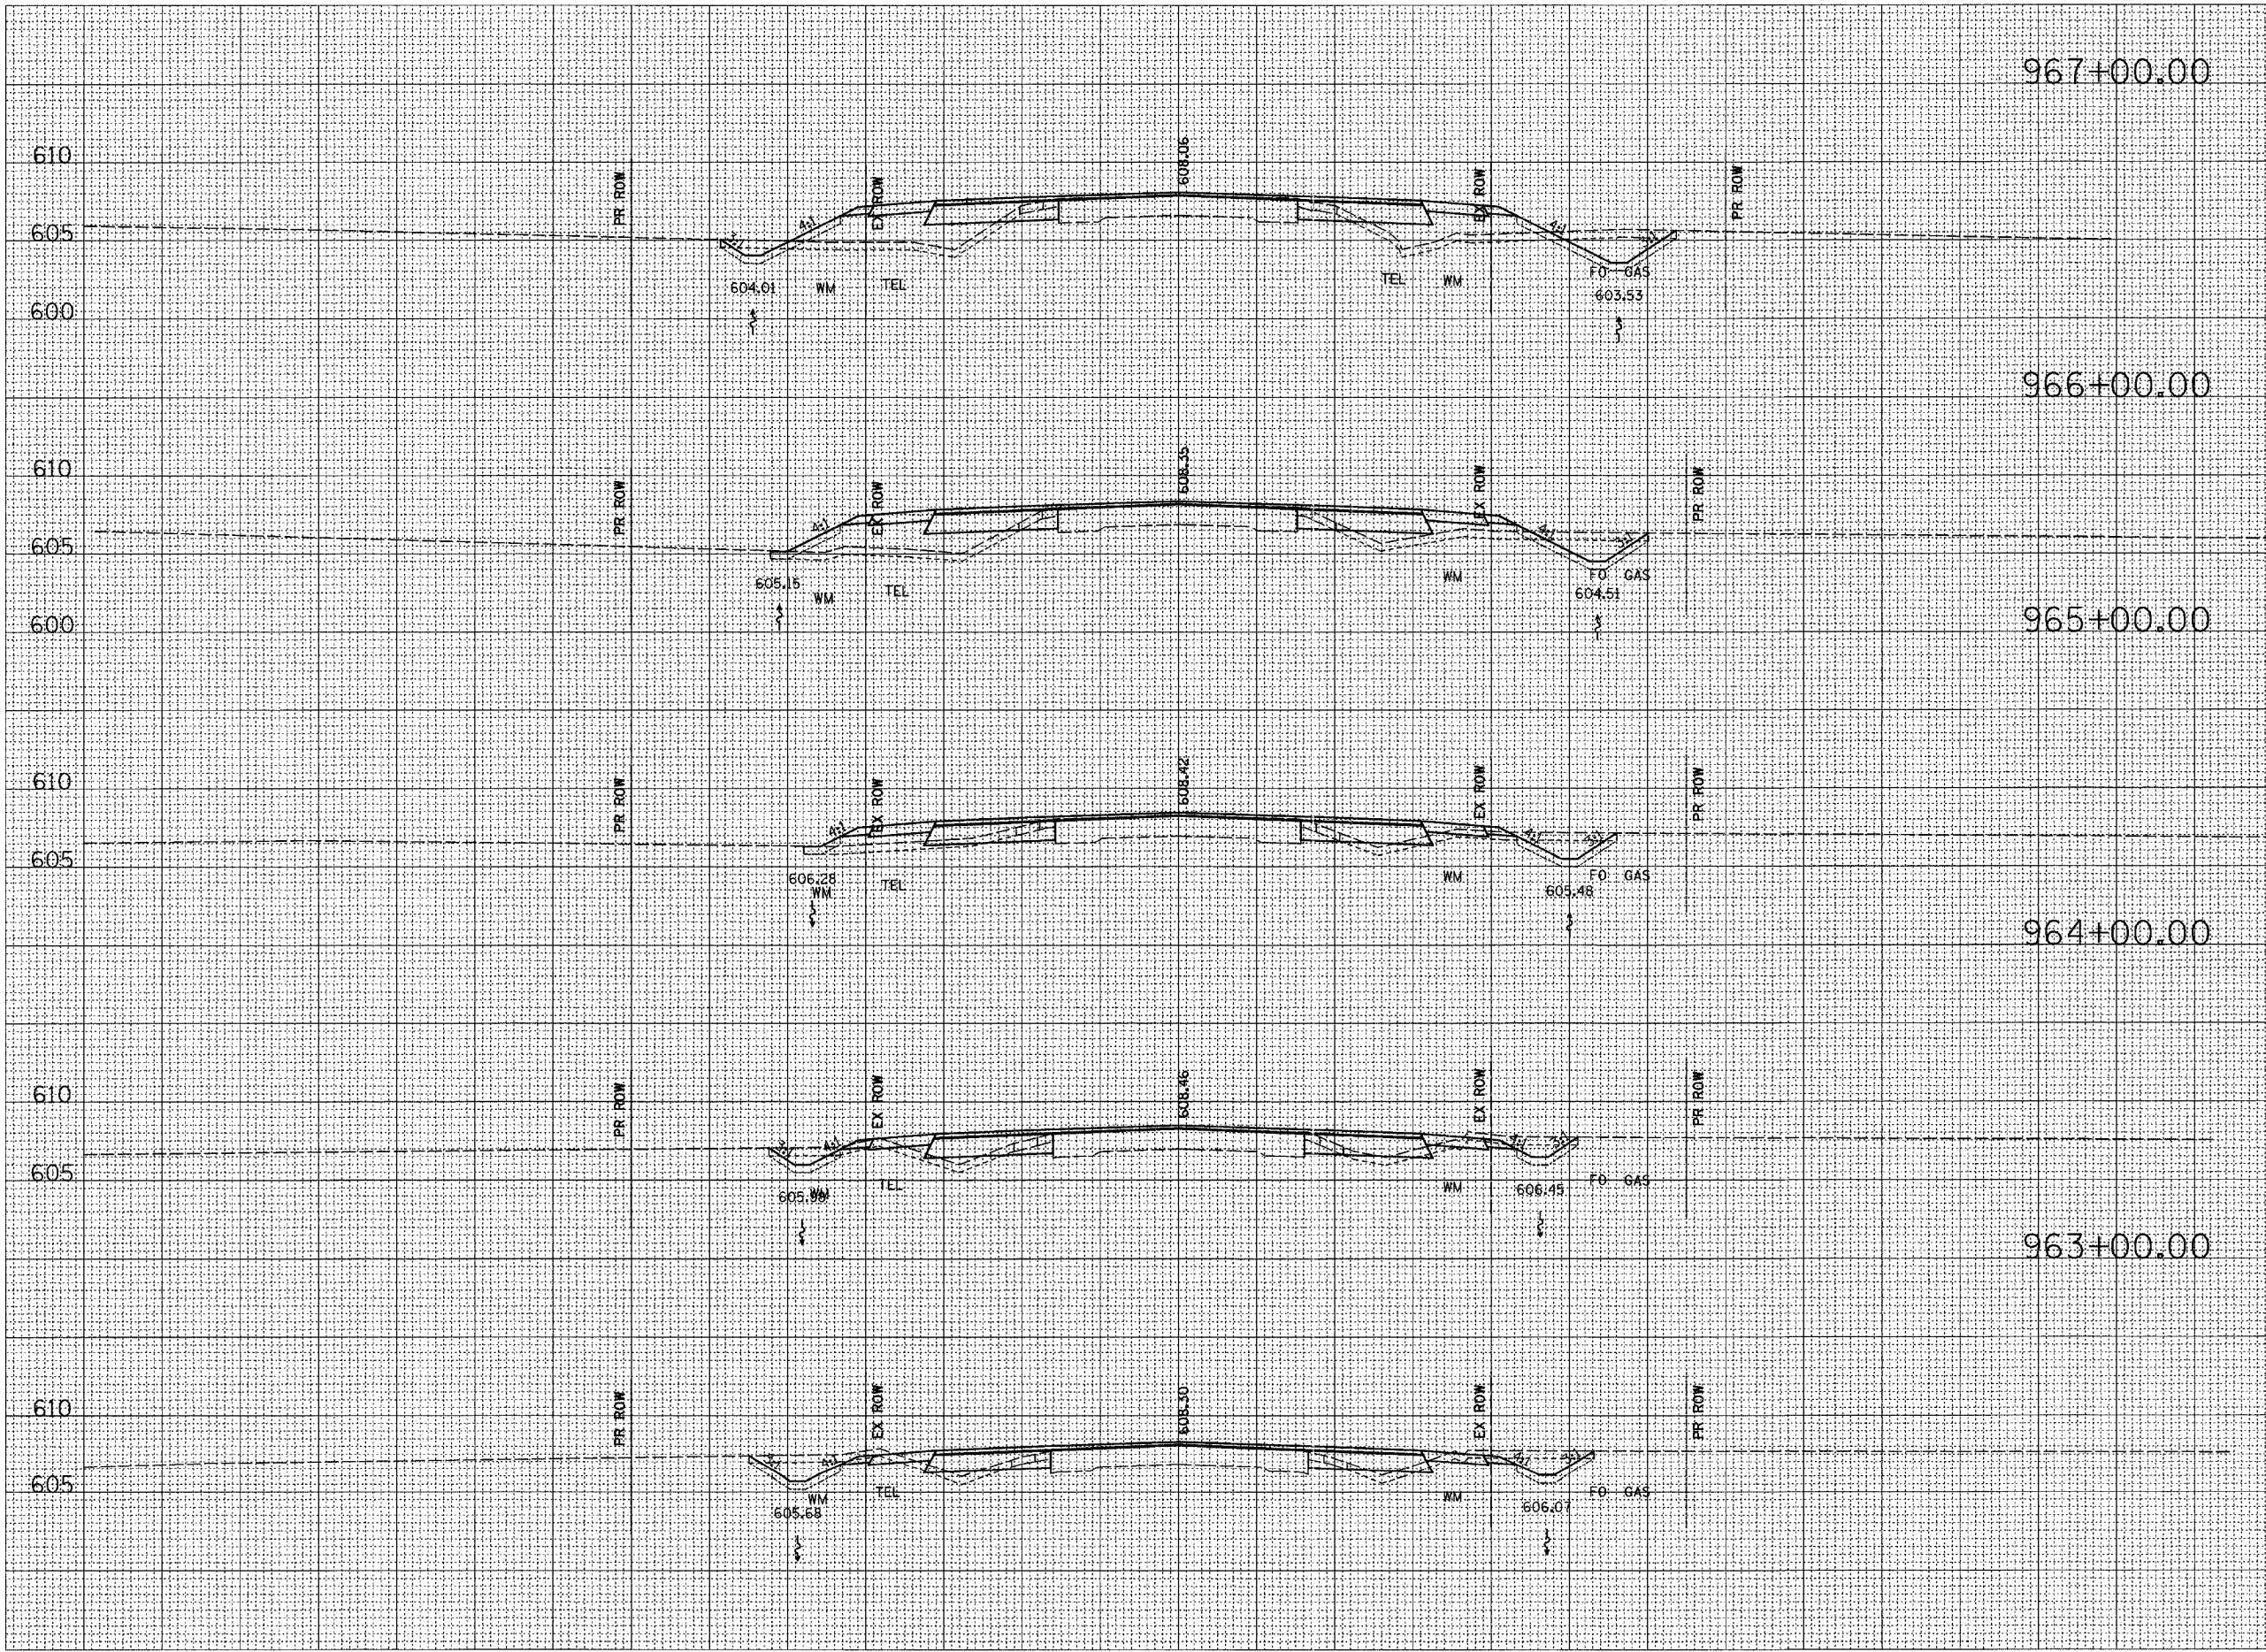

	STAGE II (L.T)	STAGE I (RT)
CUT	CUT=10	CUT=24
FILL	FILL=46	FILL=35
TS_EXC	TS_EXC=19	TS_EXC=22
TS_PLMT	TS_PLMT=8	TS_PLMT=10
CUT	CUT=4	CUT=20
FILL	FILL=44	FILL=21
TS_EXC	TS_EXC=16	TS_EXC=20
TS_PLMT	TS_PLMT=4	TS_PLMT=8
CUT	CUT=6	CUT=17
FILL	FILL=14	FILL=7
TS_EXC	TS_EXC=14	TS_EXC=18
TS_PLMT	TS_PLMT=2	TS_PLMT=6
CUT	CUT=11	CUT=14
FILL	FILL=9	FILL=4
TS_EXC	TS_EXC=16	TS_EXC=15
TS_PLMT	TS_PLMT=5	TS_PLMT=4
CUT	CUT=20	CUT=18
FILL	FILL=5	FILL=4
TS_EXC	TS_EXC=11	TS_EXC=16
TS_PLMT	TS_PLMT=6	TS_PLMT=5

