


F.A.P. RTE.	SECTION	COUNTY	TOTAL SHEETS	SHEET NO.
774	*	EFFINGHAM	273	135
STA. 996+00.00 TO STA. 998+00.00		FED. ROAD DIST. NO. 7 ILLINOIS FED. AID PROJECT		
107WRS-1, 107BY, 107BY-1 & 107B-2				

STAGE II (LT) STAGE I (RT)

BY	DATE
FINAL SURVEY	SURVEYED
NOTE BOOK	PLOTTED
NO.	DATE
	AREAS CHECKED

BY	DATE
ORIGINAL SURVEY	SURVEYED
NOTE BOOK	PLOTTED
NO.	DATE
	AREAS CHECKED

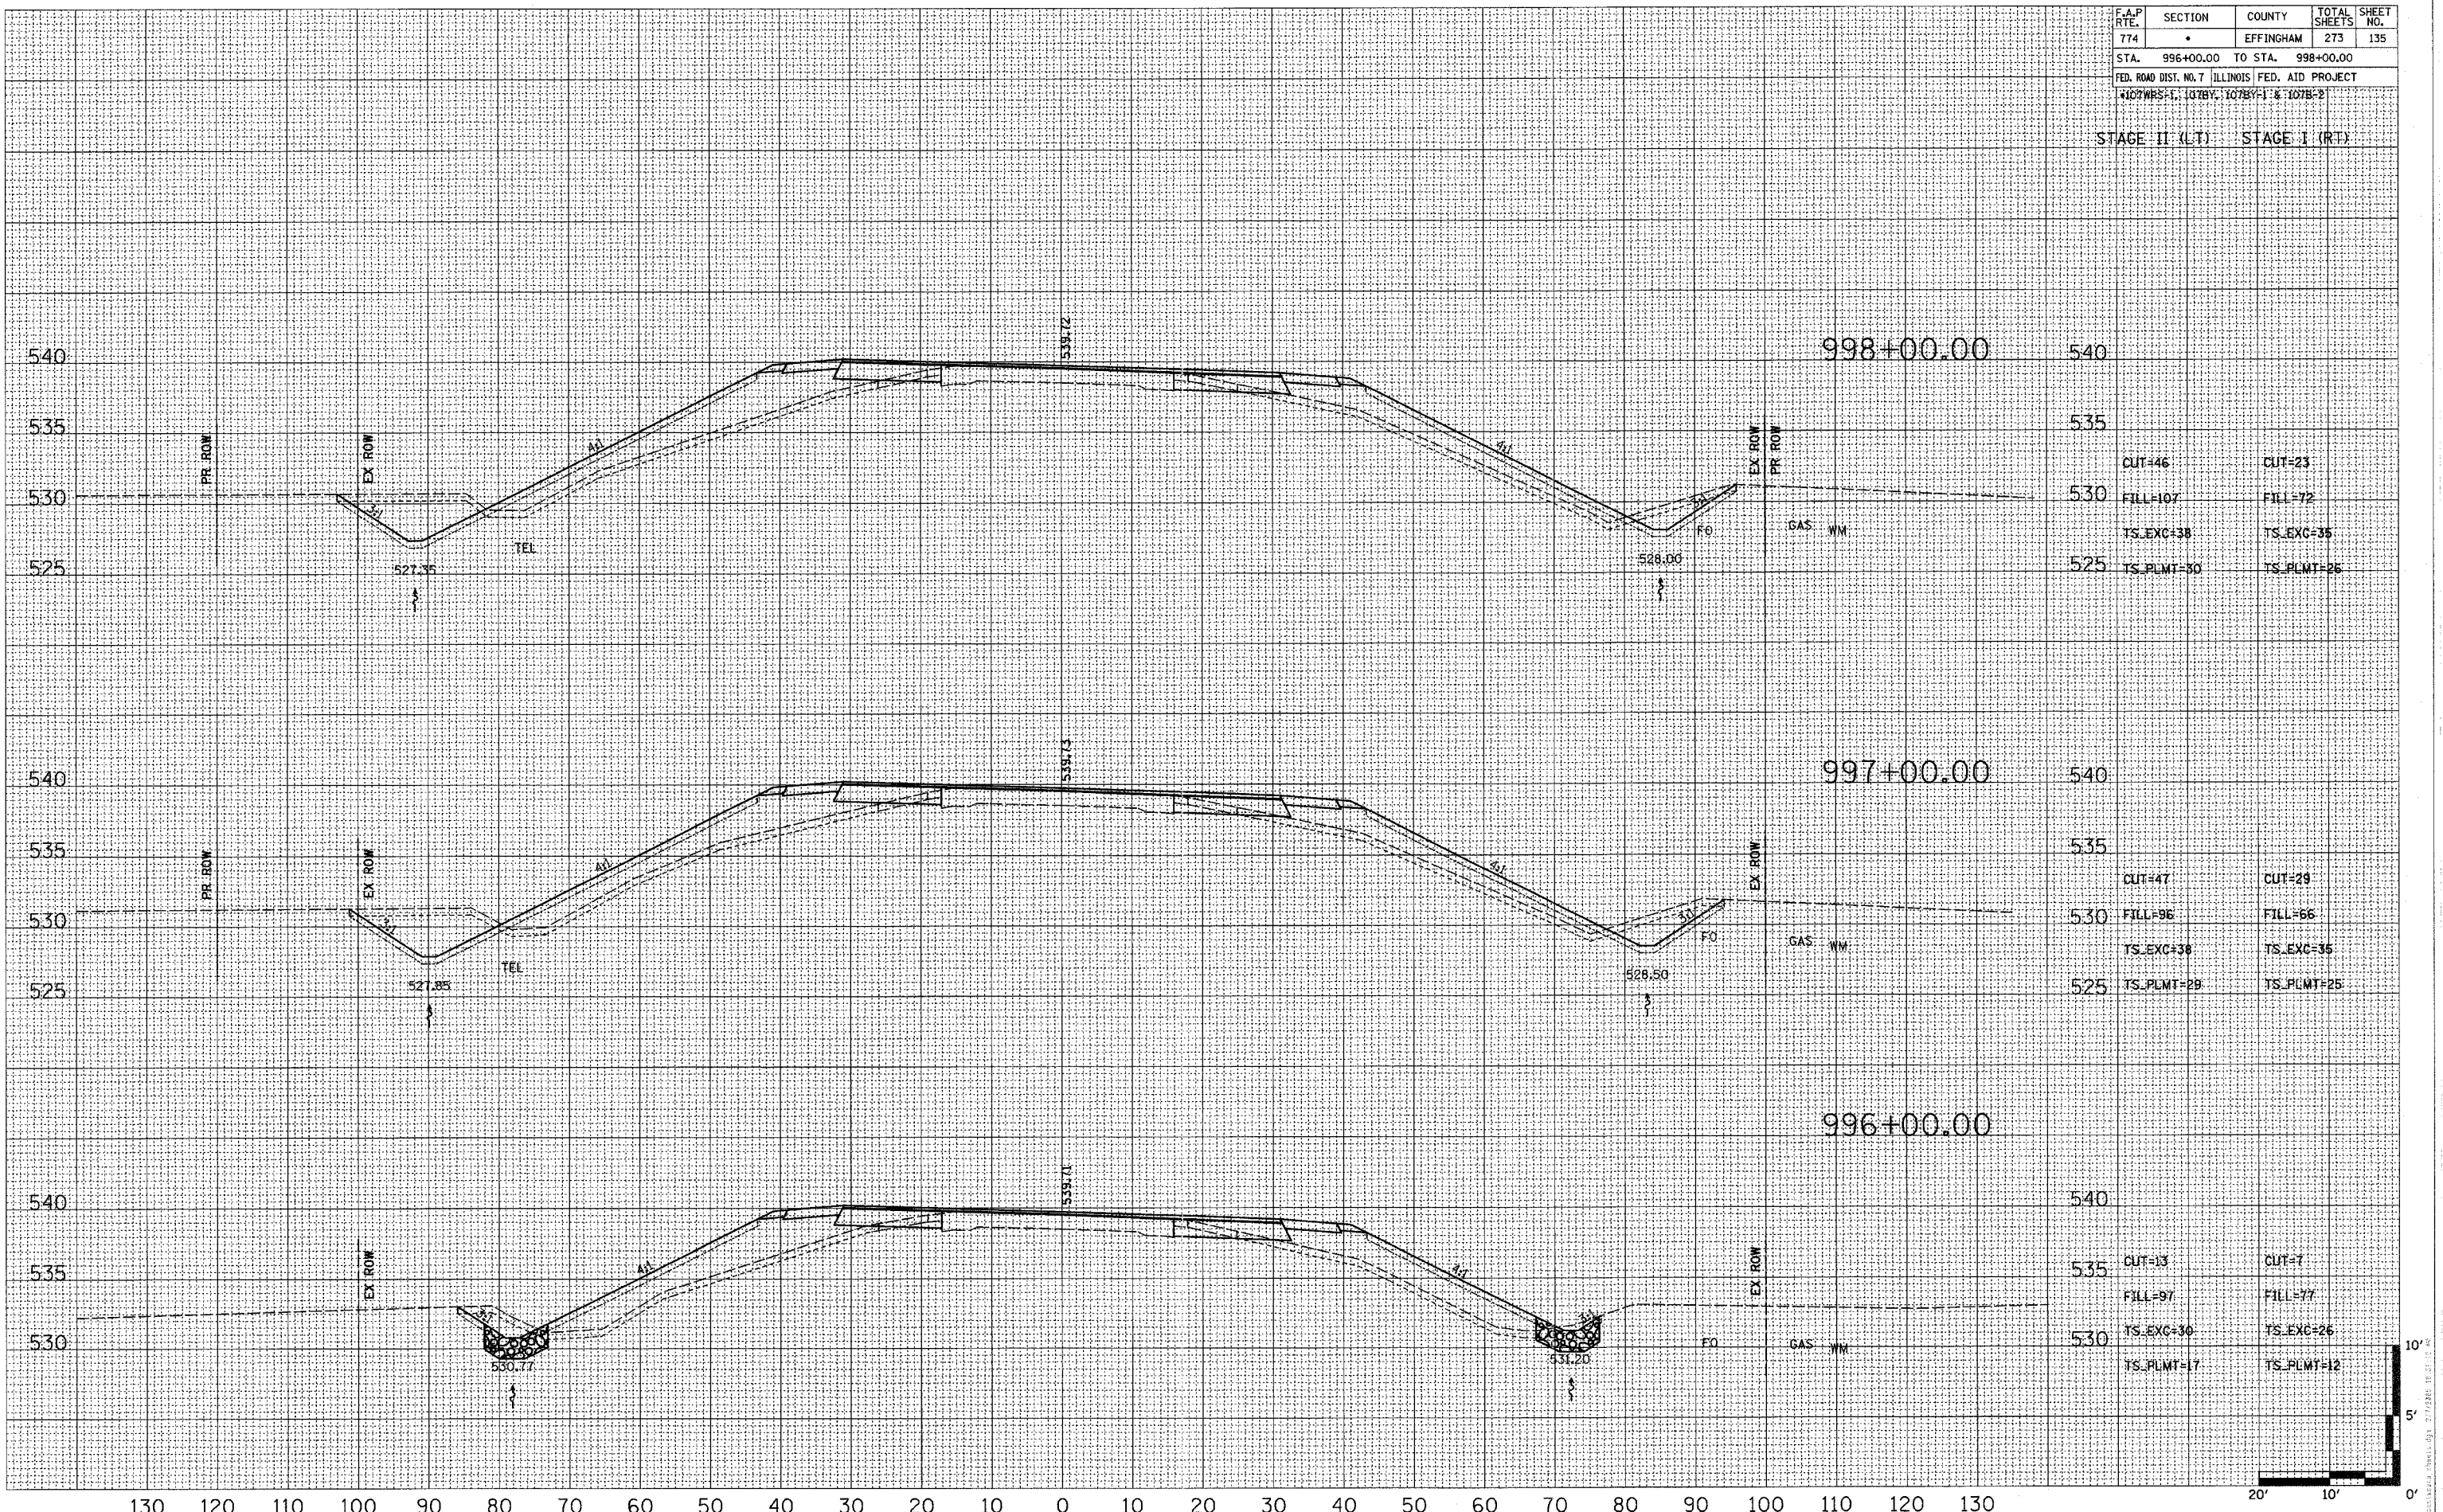

STAGE II (LT)	STAGE I (RT)
CUT-46	CUT-23
FILL-107	FILL-72
TS_EXC-38	TS_EXC-35
TS_PLMT-30	TS_PLMT-26
CUT-47	CUT-29
FILL-96	FILL-66
TS_EXC-38	TS_EXC-35
TS_PLMT-29	TS_PLMT-25
CUT-13	CUT-7
FILL-97	FILL-77
TS_EXC-30	TS_EXC-26
TS_PLMT-17	TS_PLMT-12