


130 120 110 100 90 80 70 60 50 40 30 20 10 0 10 20 30 40 50 60 70 80 90 100 110 120 130

F.A.P. RTE.	SECTION	COUNTY	TOTAL SHEETS	SHEET NO.
774	*	EFFINGHAM	273	137
STA. 1002+00.00 TO STA. 1004+00.00				
FED. ROAD DIST. NO. 7 ILLINOIS FED. AID PROJECT				
*107WRS-1, 107BY, 107BY-1 & 107B-2				

STAGE II (LT) STAGE I (RT)

FINAL SURVEY	CHECKED	DATE
NOTE BOOK	PLOTTED	
	TEMPLATE	
	AREAS	
	CHECKED	


ORIGINAL SURVEY	CHECKED	DATE
NOTE BOOK	PLOTTED	
	TEMPLATE	
	AREAS	
	CHECKED	

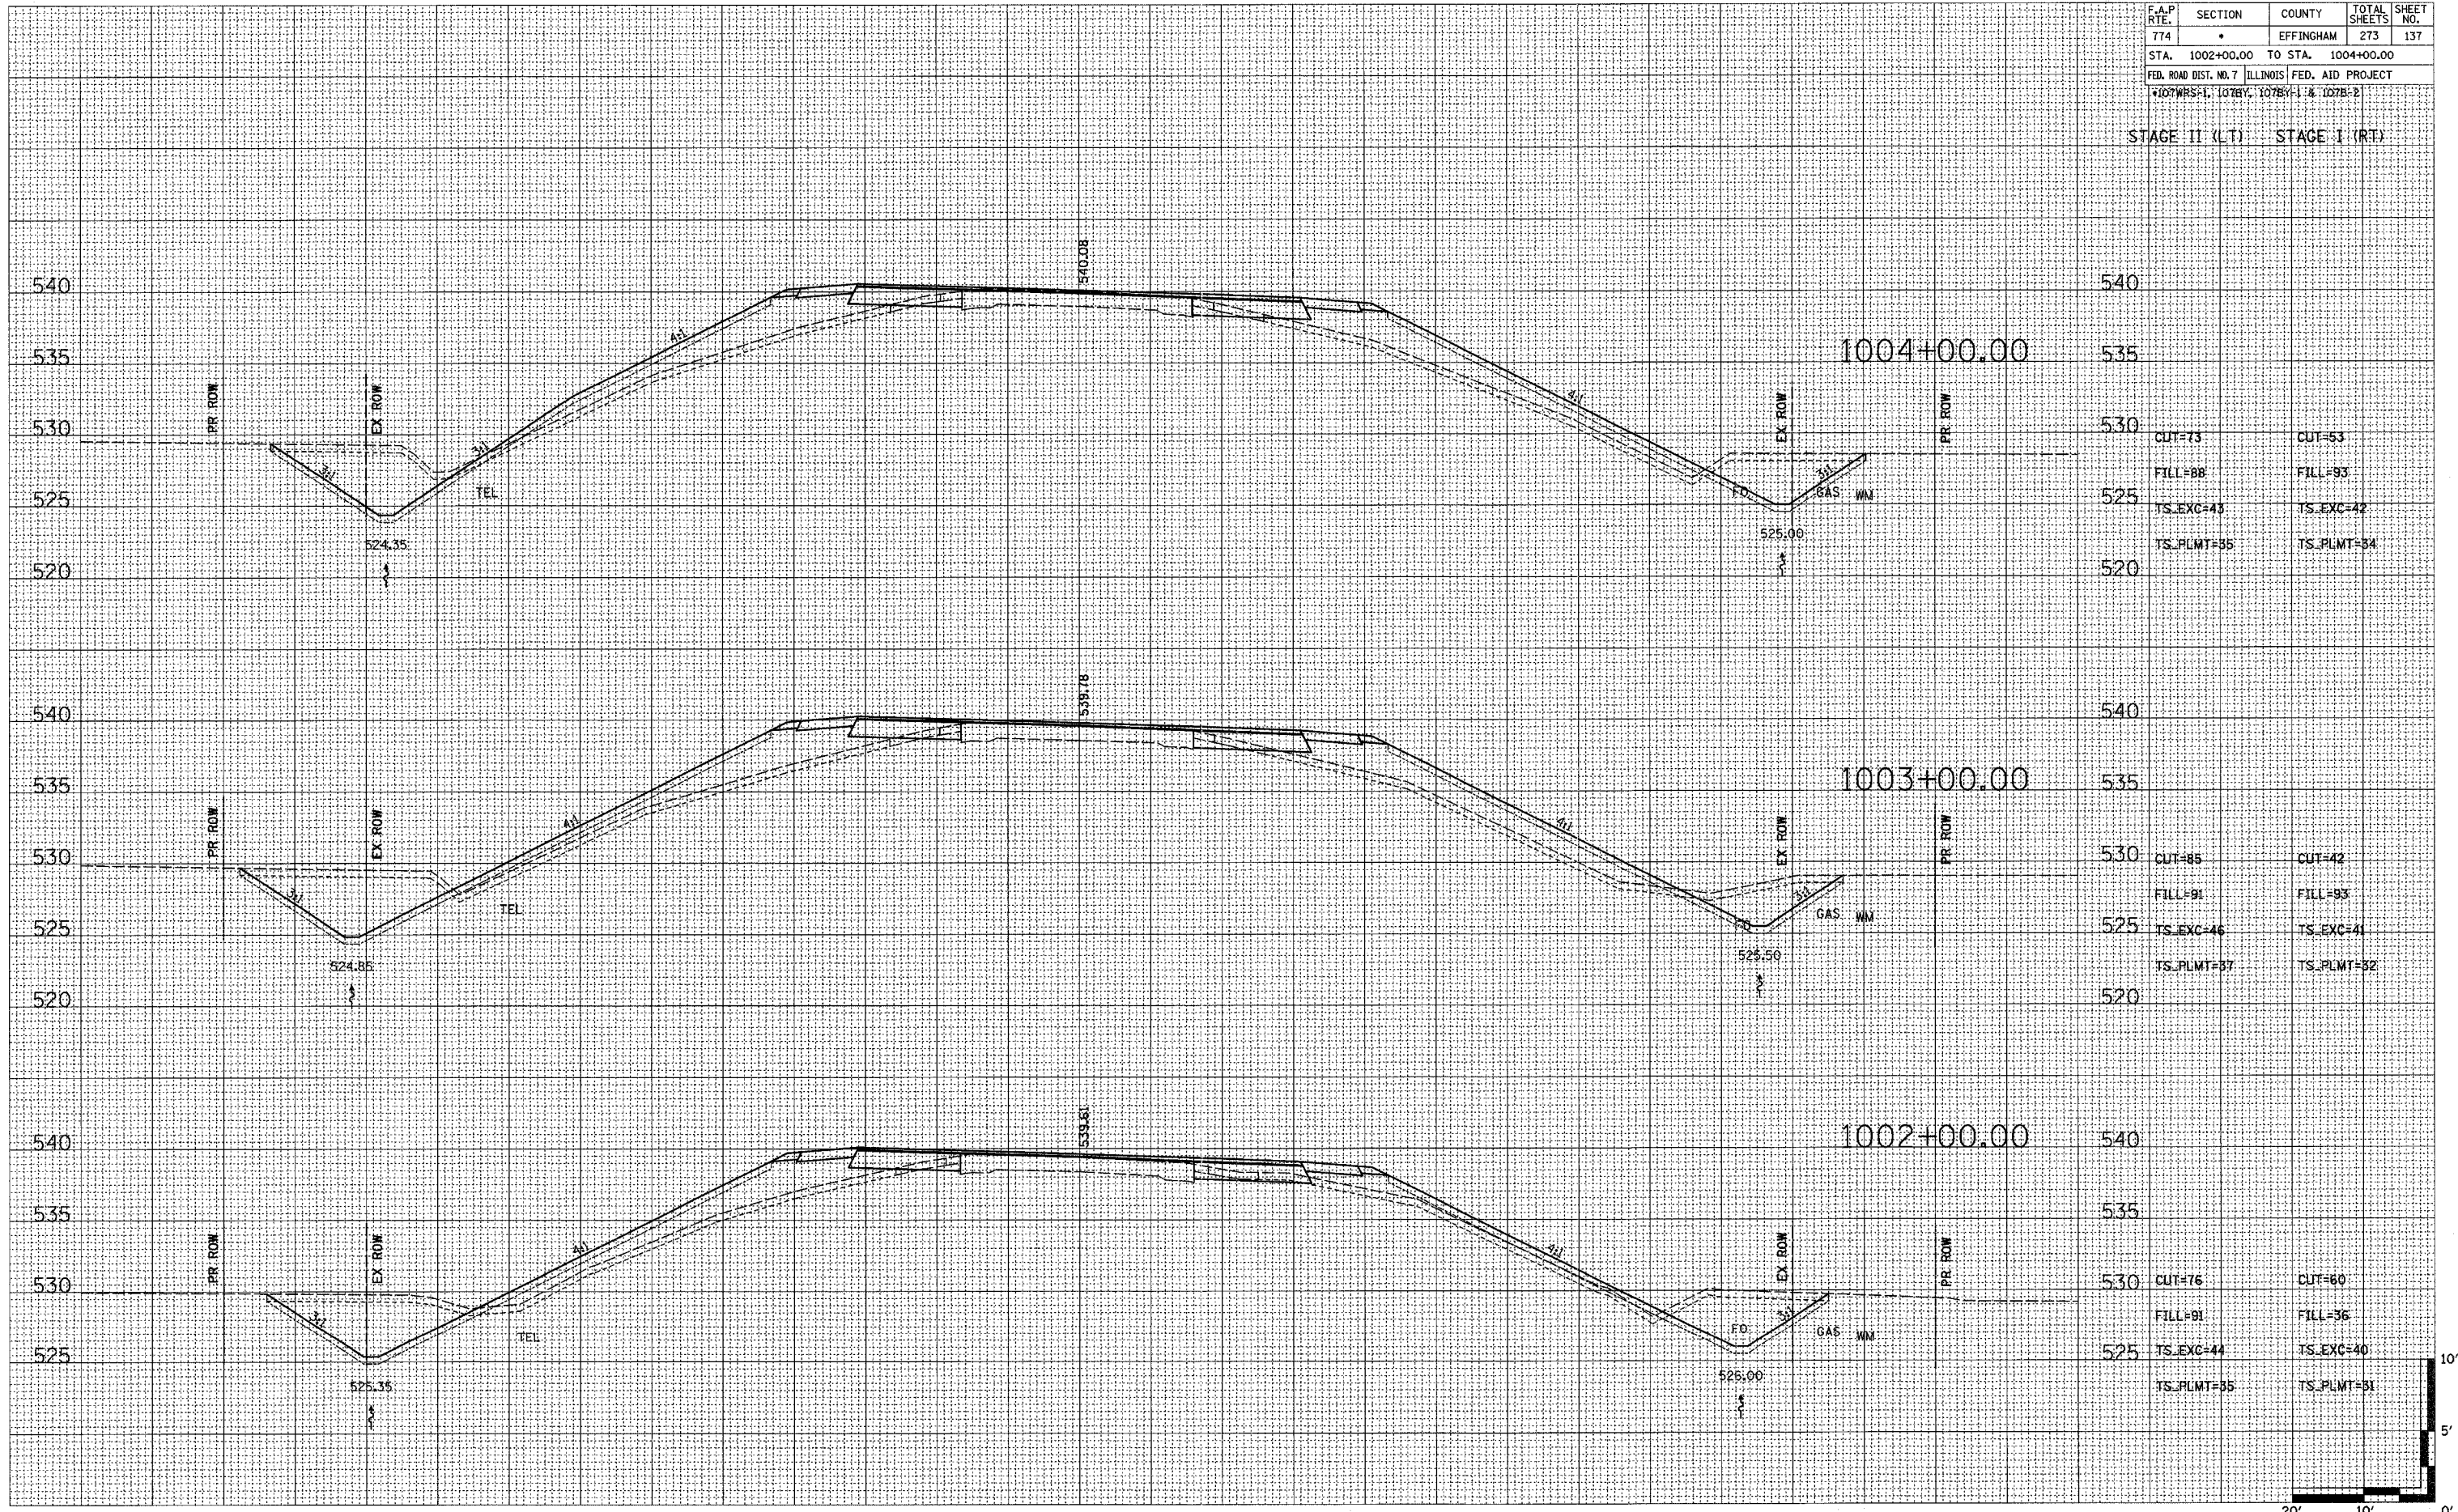

CUT=73	CUT=53
FILL=88	FILL=93
TS_EXC=43	TS_EXC=42
TS_PLMT=35	TS_PLMT=34

CUT=85	CUT=42
FILL=91	FILL=93
TS_EXC=46	TS_EXC=41
TS_PLMT=37	TS_PLMT=32

CUT=76	CUT=60
FILL=91	FILL=36
TS_EXC=44	TS_EXC=40
TS_PLMT=35	TS_PLMT=31

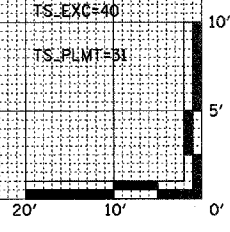

15645 L:\DRAWING\050810\09_4772225 18 31 18 DWG