


F.A.P. RTE.	SECTION	COUNTY	TOTAL SHEETS	SHEET NO.
774		EFFINGHAM	273	139
STA. 1007+00.00 TO STA. 1008+00.00				
FED. ROAD DIST. NO. 7 ILLINOIS FED. AID PROJECT				
*107WRS-1, 107BY, 107BY-1 & 107B-2				
STAGE II (LT)			STAGE I (RT)	

FINAL SURVEY	DATE
NOTED	
PLOTTED	
TEMPLATE	
AREAS CHECKED	
NO.	

ORIGINAL SURVEY	DATE
NOTED	
PLOTTED	
TEMPLATE	
AREAS CHECKED	
NO.	

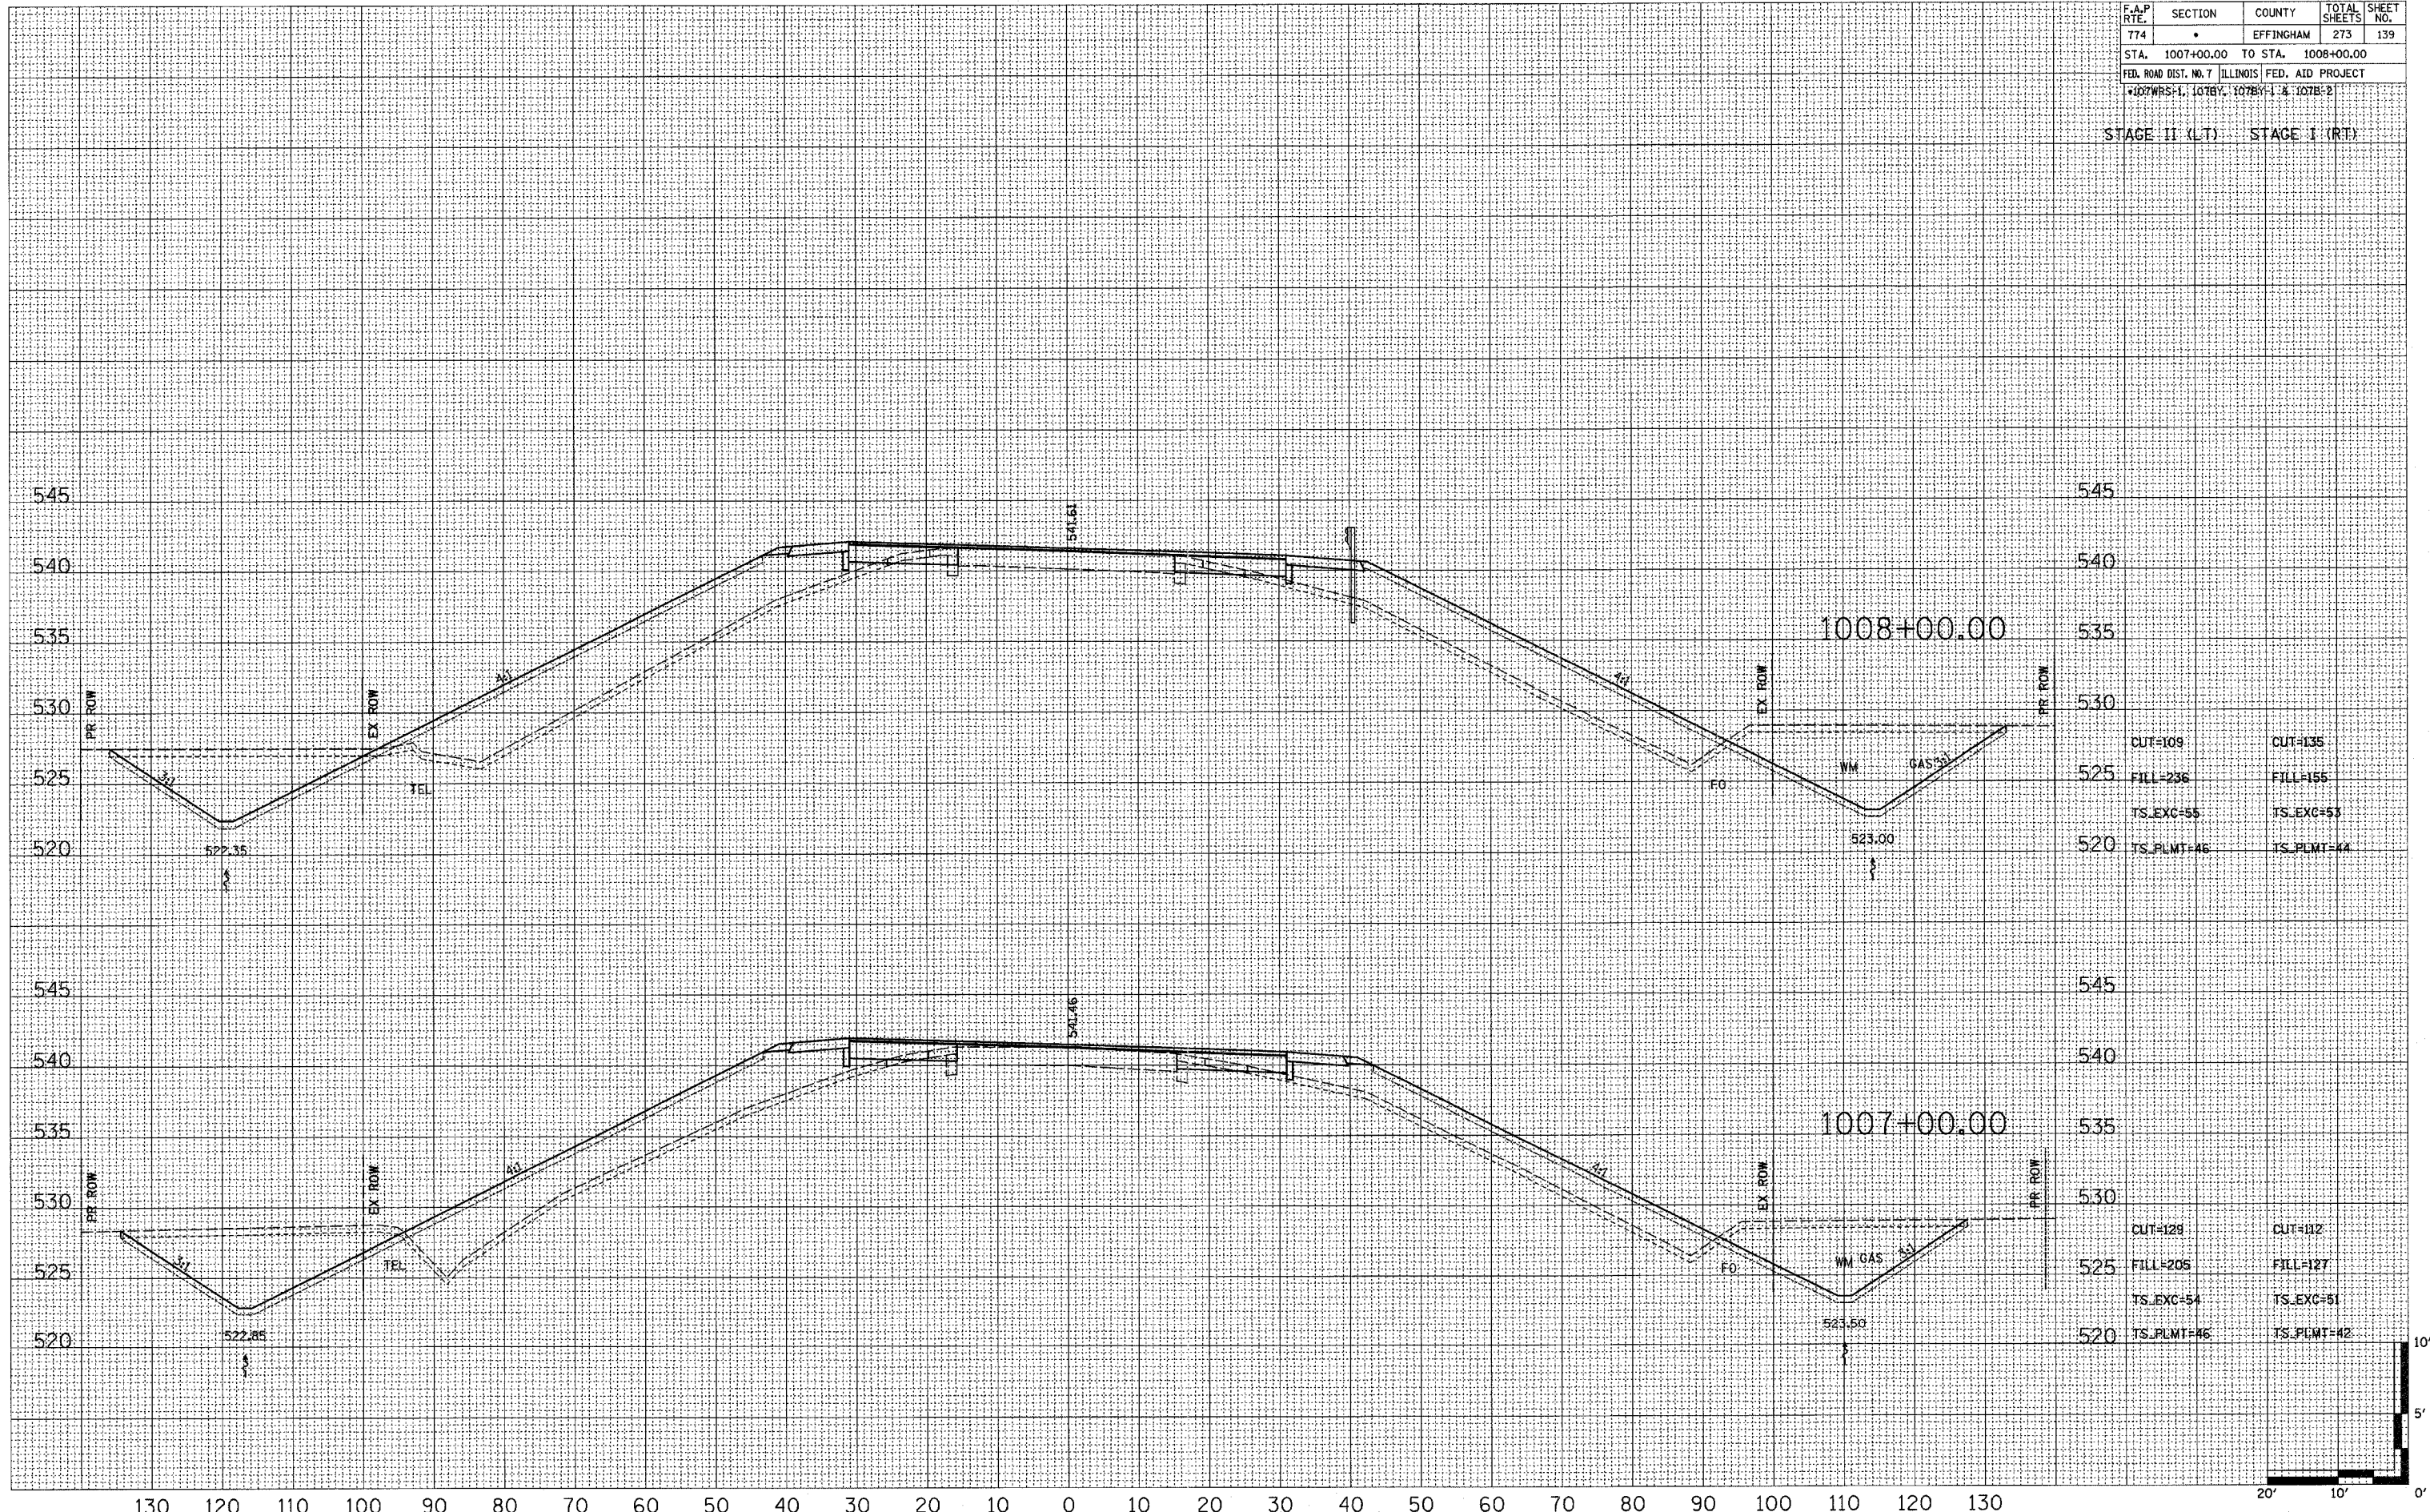

CUT=109	CUT=135
FILL=236	FILL=155
TS_EXC=55	TS_EXC=53
TS_PLMT=46	TS_PLMT=44

CUT=128	CUT=112
FILL=205	FILL=127
TS_EXC=54	TS_EXC=51
TS_PLMT=46	TS_PLMT=42

