


F.A.P. RTE.	SECTION	COUNTY	TOTAL SHEETS	SHEET NO.
774	*	EFFINGHAM	273	140
STA. 1009+00.00		TO STA. 1010+00.00		
FED. ROAD DIST. NO. 7 ILLINOIS FED. AID PROJECT				
*107WRS-1, 107BY, 107BY-1 & 107B-2				

STAGE II (LT) STAGE I (RT)

DATE	BY
FINAL SURVEY	SURVEYED
NOTE BOOK NO.	PLOTTED
	TEMPLATE
	AREAS CHECKED

DATE	BY
ORIGINAL SURVEY	SURVEYED
NOTE BOOK NO.	PLOTTED
	TEMPLATE
	AREAS CHECKED

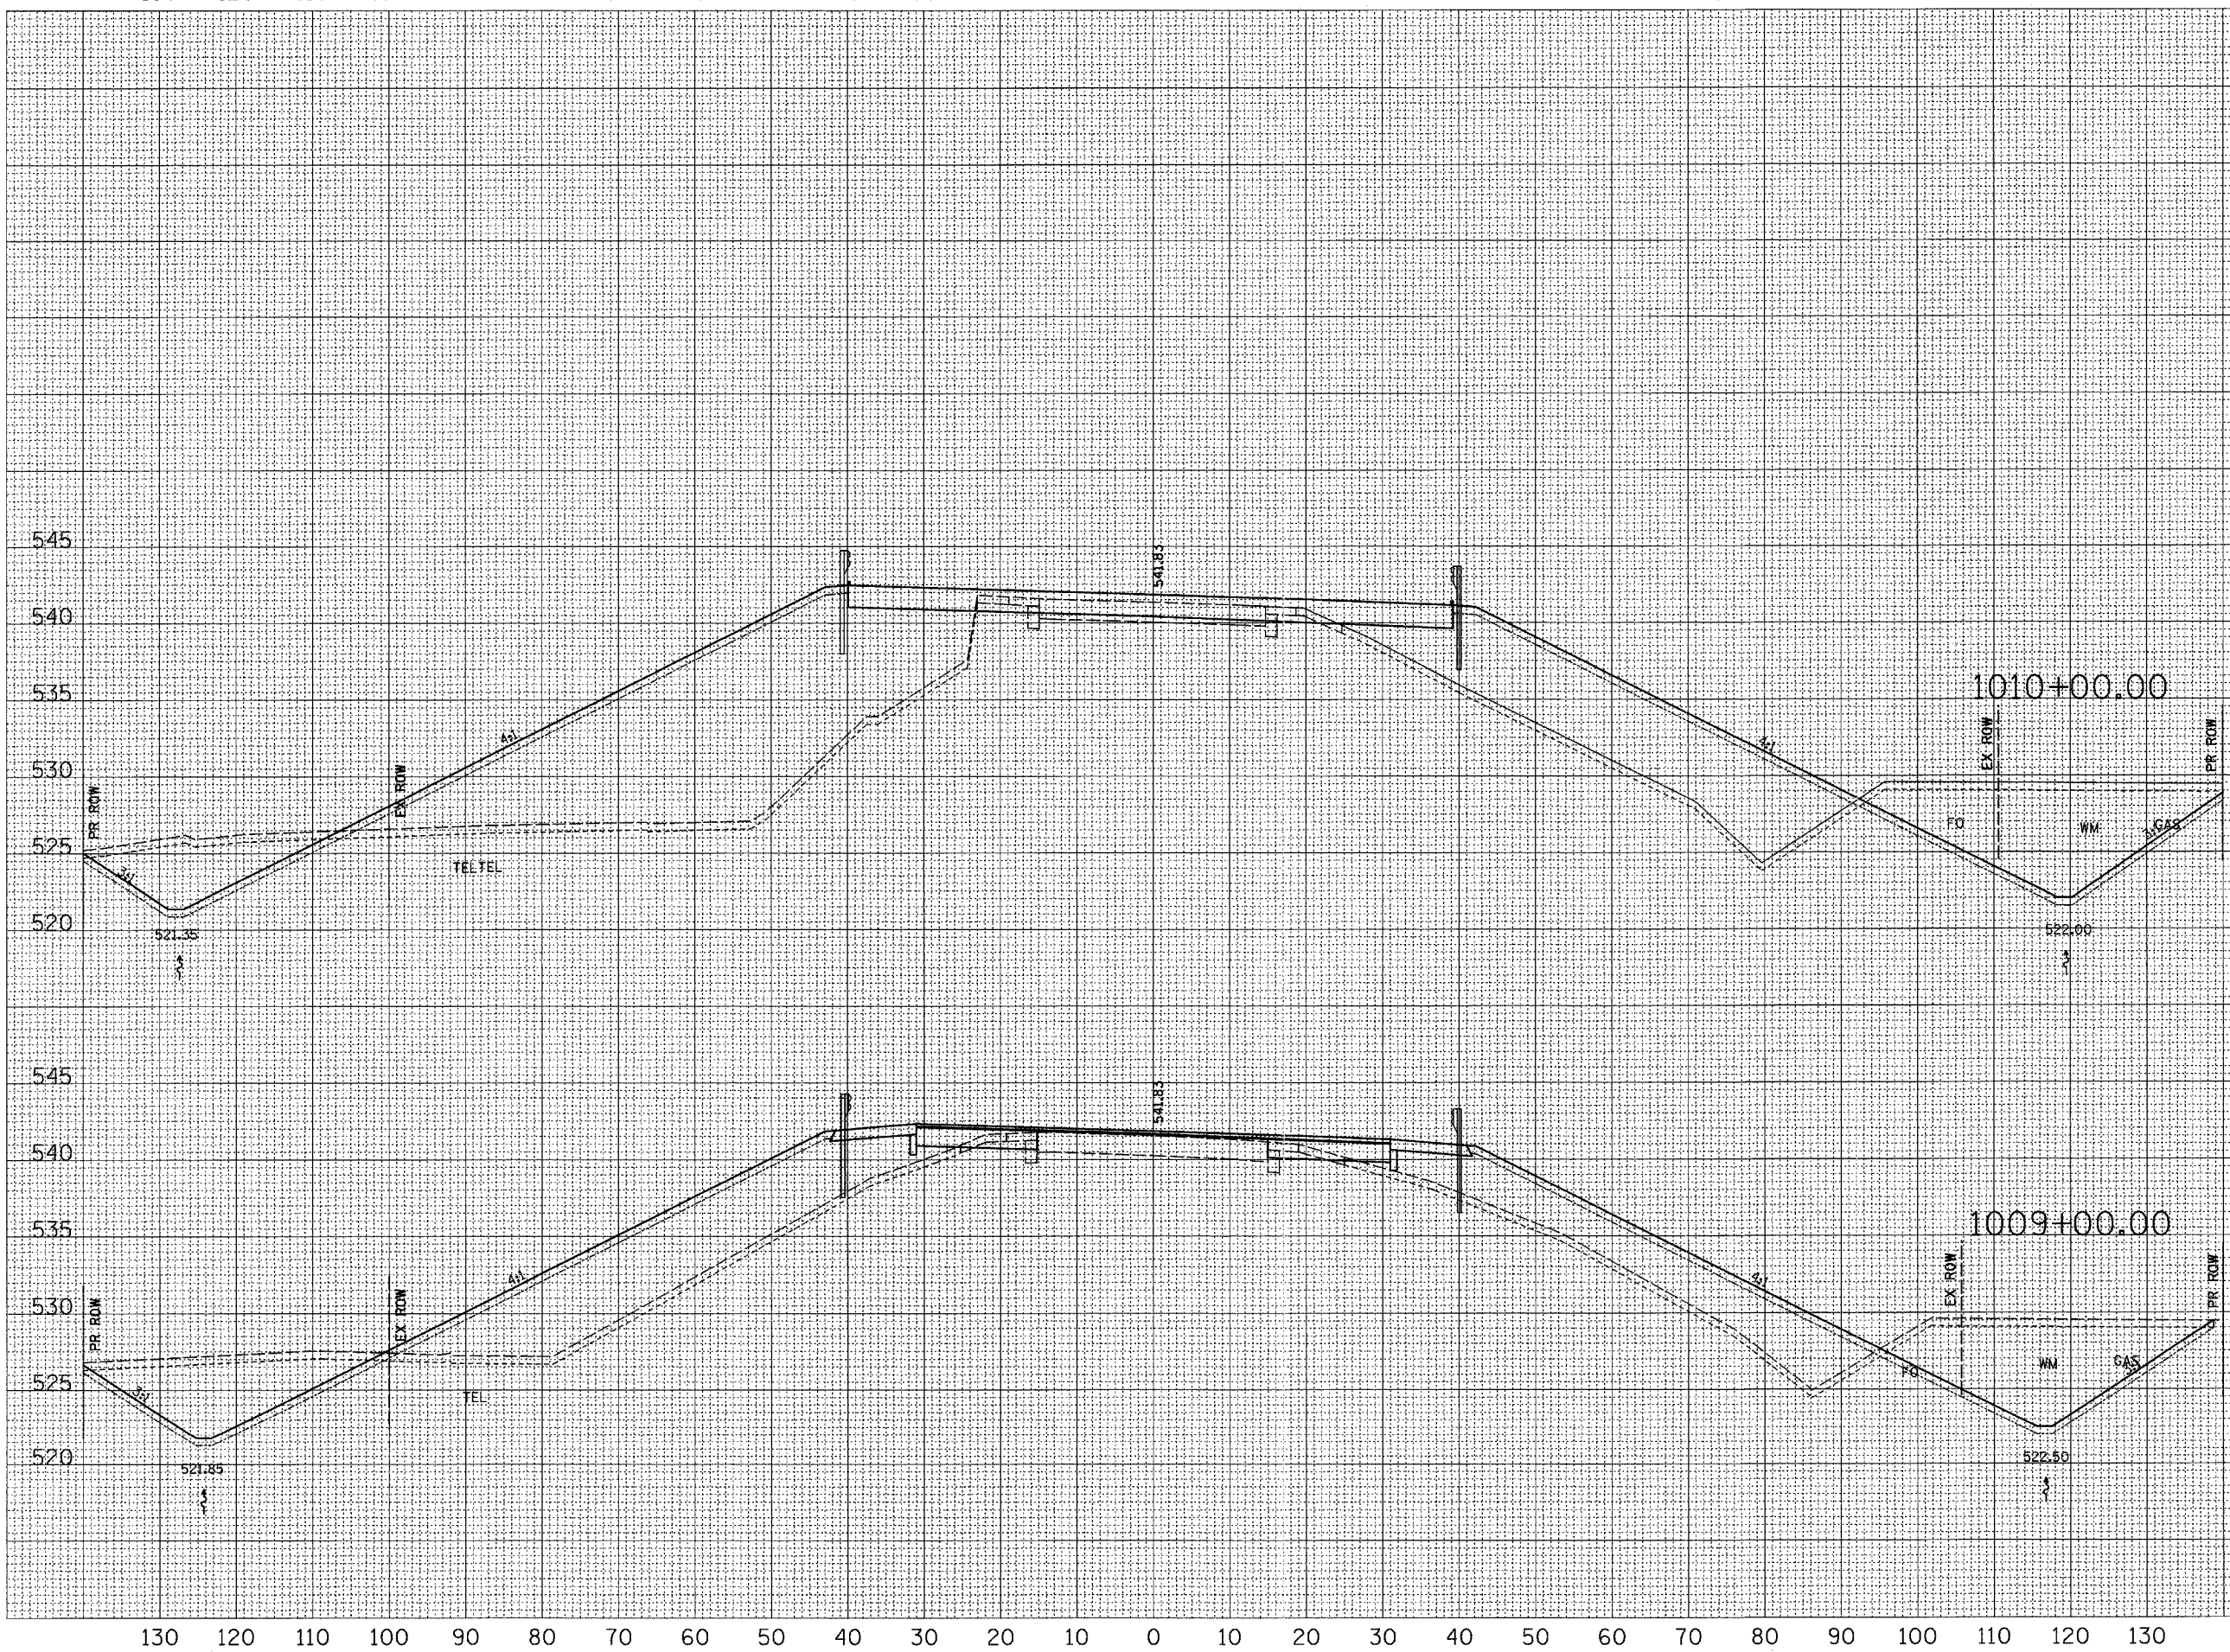

CUT=90	CUT=212
FILL=536	FILL=296
TS_EXC=57	TS_EXC=58
TS_PLMT=43	TS_PLMT=49

CUT=120	CUT=178
FILL=272	FILL=190
TS_EXC=57	TS_EXC=56
TS_PLMT=48	TS_PLMT=47