


F.A.P. RTE.	SECTION	COUNTY	TOTAL SHEETS	SHEET NO.
774	*	EFFINGHAM	273	144
STA. 1019+00.00		TO STA. 1020+50.00		
FED. ROAD DIST. NO. 7 ILLINOIS FED. AID PROJECT				
107WRS-1, 107BY, 107BY-1 & 107B-2				

STAGE II (LT) STAGE I (RT)

DATE	BY
FINAL SURVEY	SURVEYED
NOTE BOOK	PLOTTED
NO.	TEMPLATE
	AREAS CHECKED

DATE	BY
ORIGINAL SURVEY	SURVEYED
NOTE BOOK	PLOTTED
NO.	TEMPLATE
	AREAS CHECKED

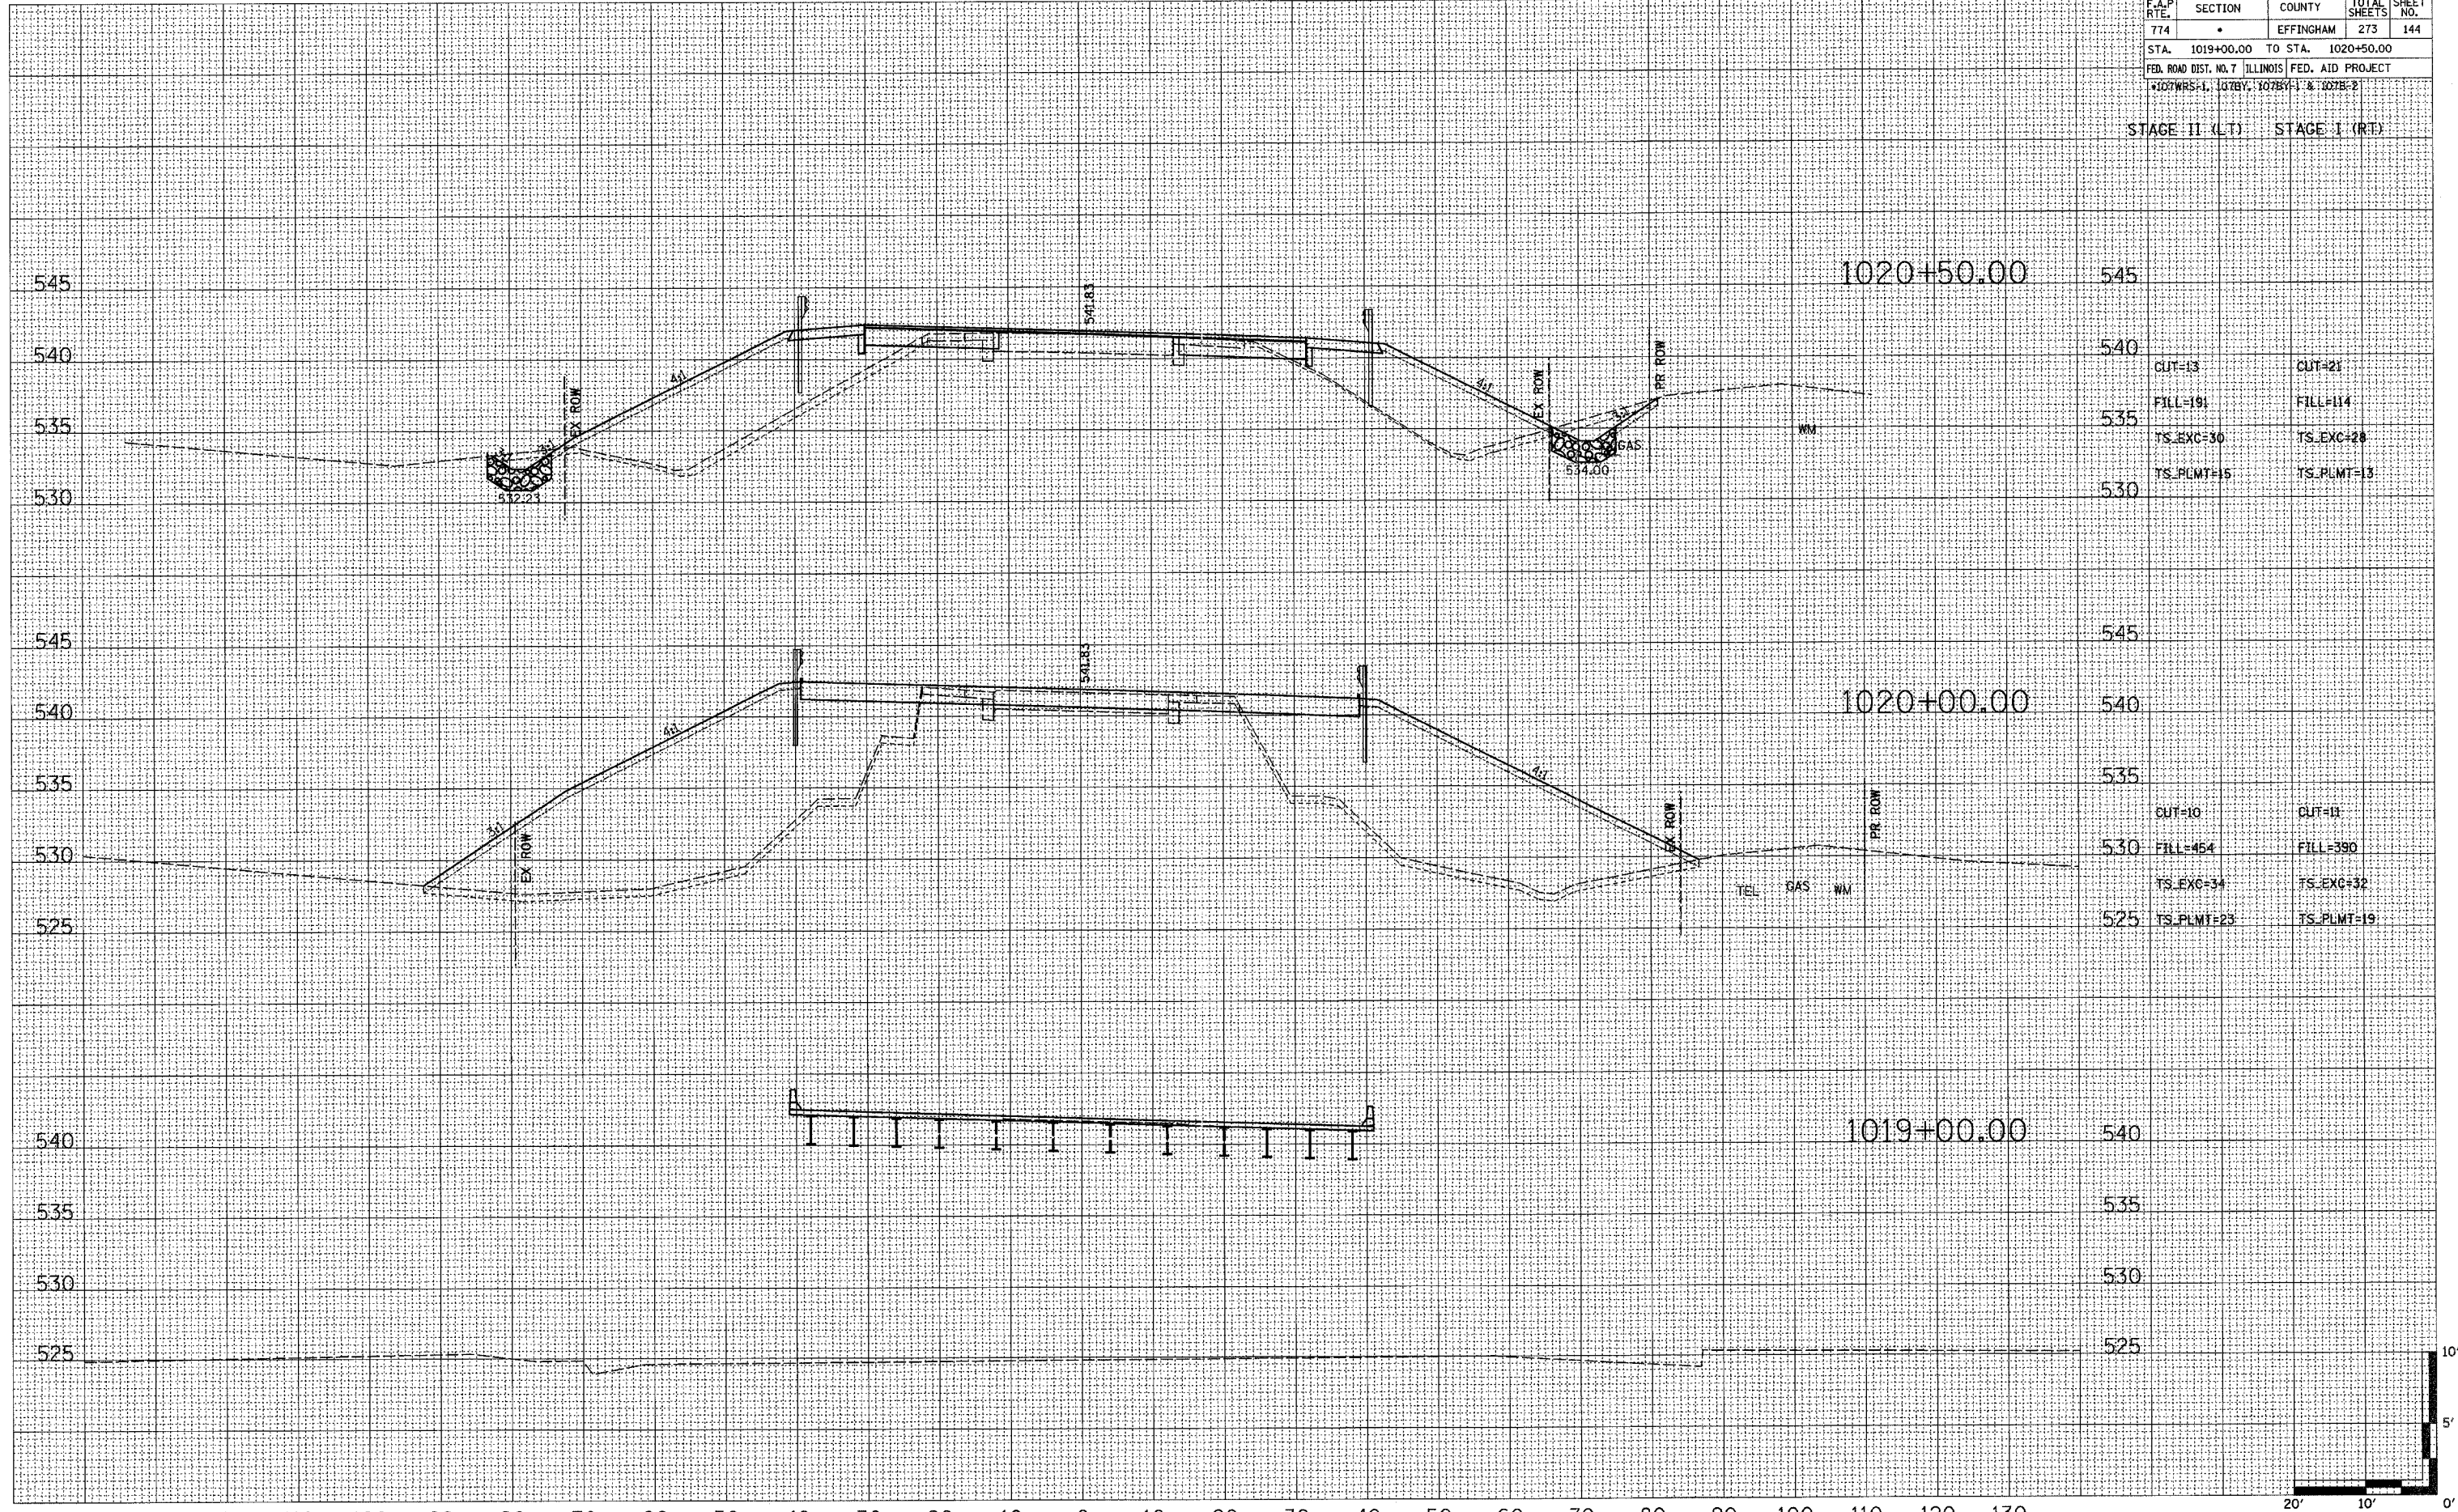

CUT-13	CUT-21
FILL-191	FILL-114
TS_EXC=30	TS_EXC=28
TS_PLMT=15	TS_PLMT=13

CUT-10	CUT-11
FILL-454	FILL-390
TS_EXC=34	TS_EXC=32
TS_PLMT=23	TS_PLMT=19