


F.A.P. RTE.	SECTION	COUNTY	TOTAL SHEETS	SHEET NO.
774		EFFINGHAM	273	146
STA. 1023+00.00 TO STA. 1024+00.00				
FED. ROAD DIST. NO. 7 ILLINOIS FED. AID PROJECT				
*107WRS-1, 107BY, 107BY-1 & 107B-2				

STAGE II (LT) STAGE I (RT)

DATE	BY

DATE	BY

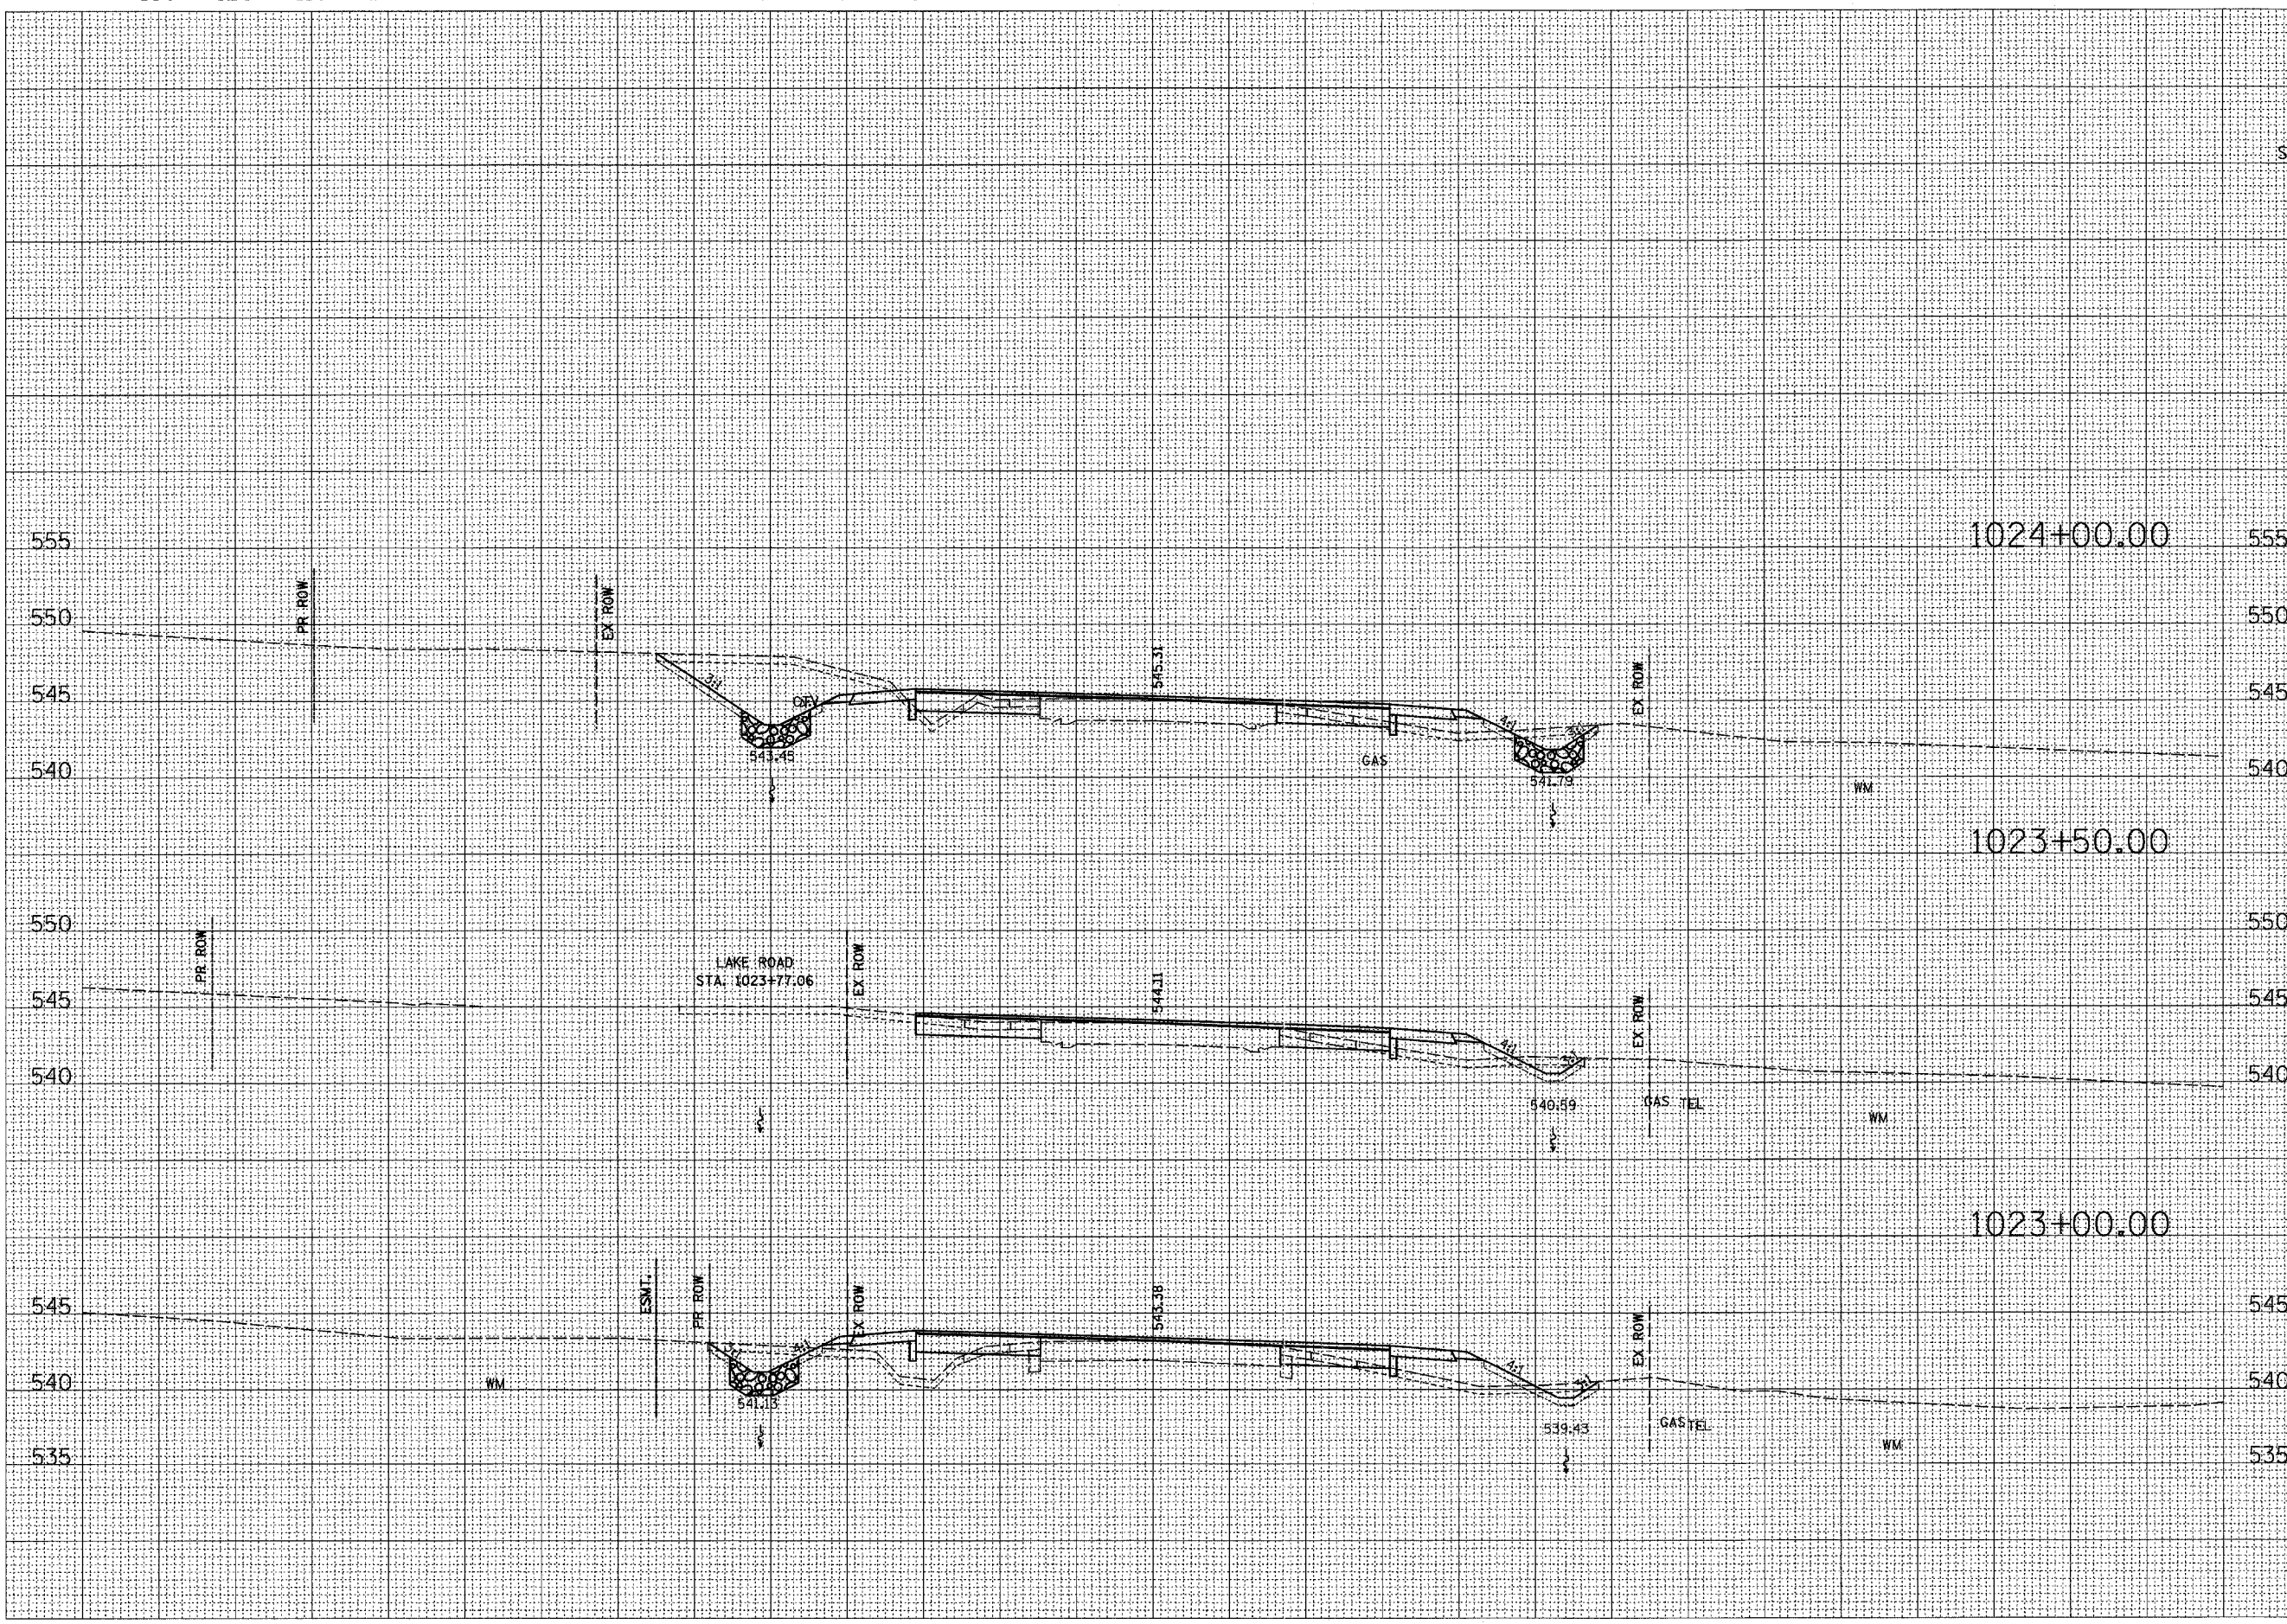

STATION	STAGE II (LT)	STAGE I (RT)
1024+00.00	CUT=77 FILL=5 TS_EXC=20 TS_PLMT=6	CUT=13 FILL=16 TS_EXC=16 TS_PLMT=5
1023+50.00	CUT=49 FILL=0 TS_EXC=19 TS_PLMT=D	CUT=13 FILL=19 TS_EXC=15 TS_PLMT=7
1023+00.00	CUT=14 FILL=28 TS_EXC=17 TS_PLMT=5	CUT=11 FILL=27 TS_EXC=16 TS_PLMT=7

