


F.A.P. RTE.	SECTION	COUNTY	TOTAL SHEETS	SHEET NO.
774	*	EFFINGHAM	273	147
STA. 1024+50.00 TO STA. 1025+00.00				
FED. ROAD DIST. NO. 7 ILLINOIS FED. AID PROJECT				
107WRS-1, 107BY, 107BY-1 & 107B-2				

STAGE II (LT) STAGE I (RT)

DATE	BY
DATE	BY
DATE	BY

DATE	BY
DATE	BY
DATE	BY

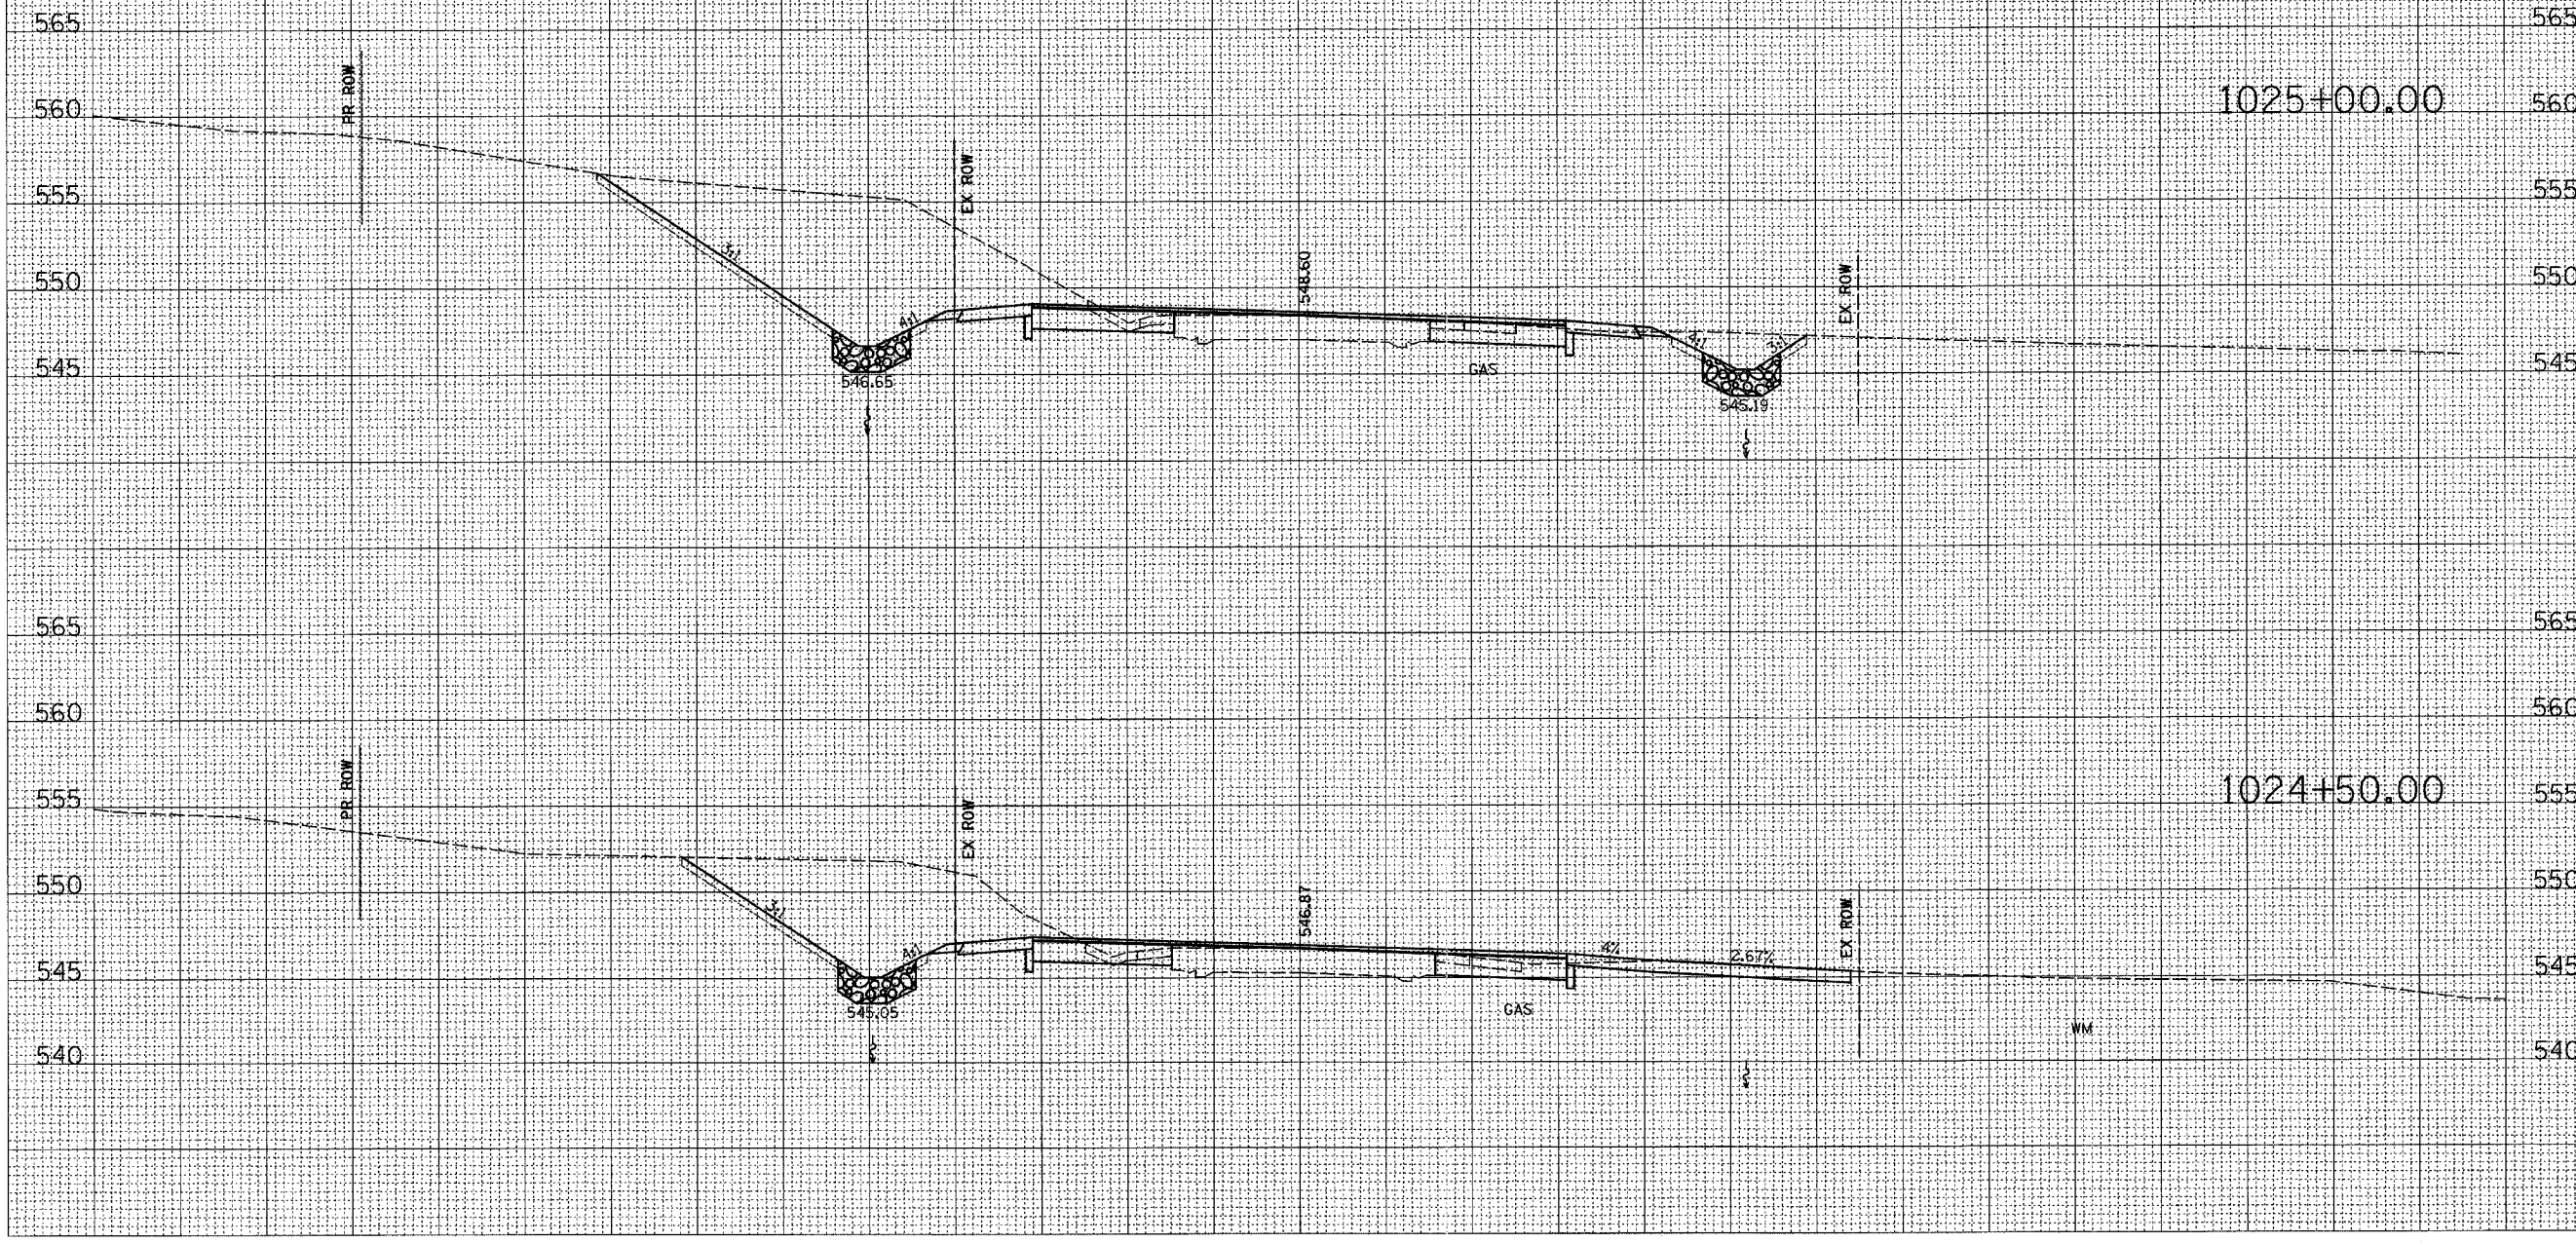

CUT=288	CUT=44
FILL=0	FILL=0
TS_EXC=0	TS_EXC=0
TS_PLMT=15	TS_PLMT=3
CUT=191	CUT=45
FILL=0	FILL=0
TS_EXC=0	TS_EXC=0
TS_PLMT=10	TS_PLMT=0

