


F.A.P. RTE.	SECTION	COUNTY	TOTAL SHEETS	SHEET NO.
774	*	EFFINGHAM	273	151
STA. 1028+50.00		TO STA. 1029+00.00		
FED. ROAD DIST. NO. 7 ILLINOIS FED. AID PROJECT				
*107WRS-1, 107BY, 107BY-1 & 107B-2				

STAGE II (LT) STAGE I (RT)

BY	DATE
FINAL SURVEY	SURVEYED
NOTE BOOK	PLOTTED
NO.	TEMPLATE
	AREAS CHECKED

BY	DATE
ORIGINAL SURVEY	SURVEYED
NOTE BOOK	PLOTTED
NO.	TEMPLATE
	AREAS CHECKED

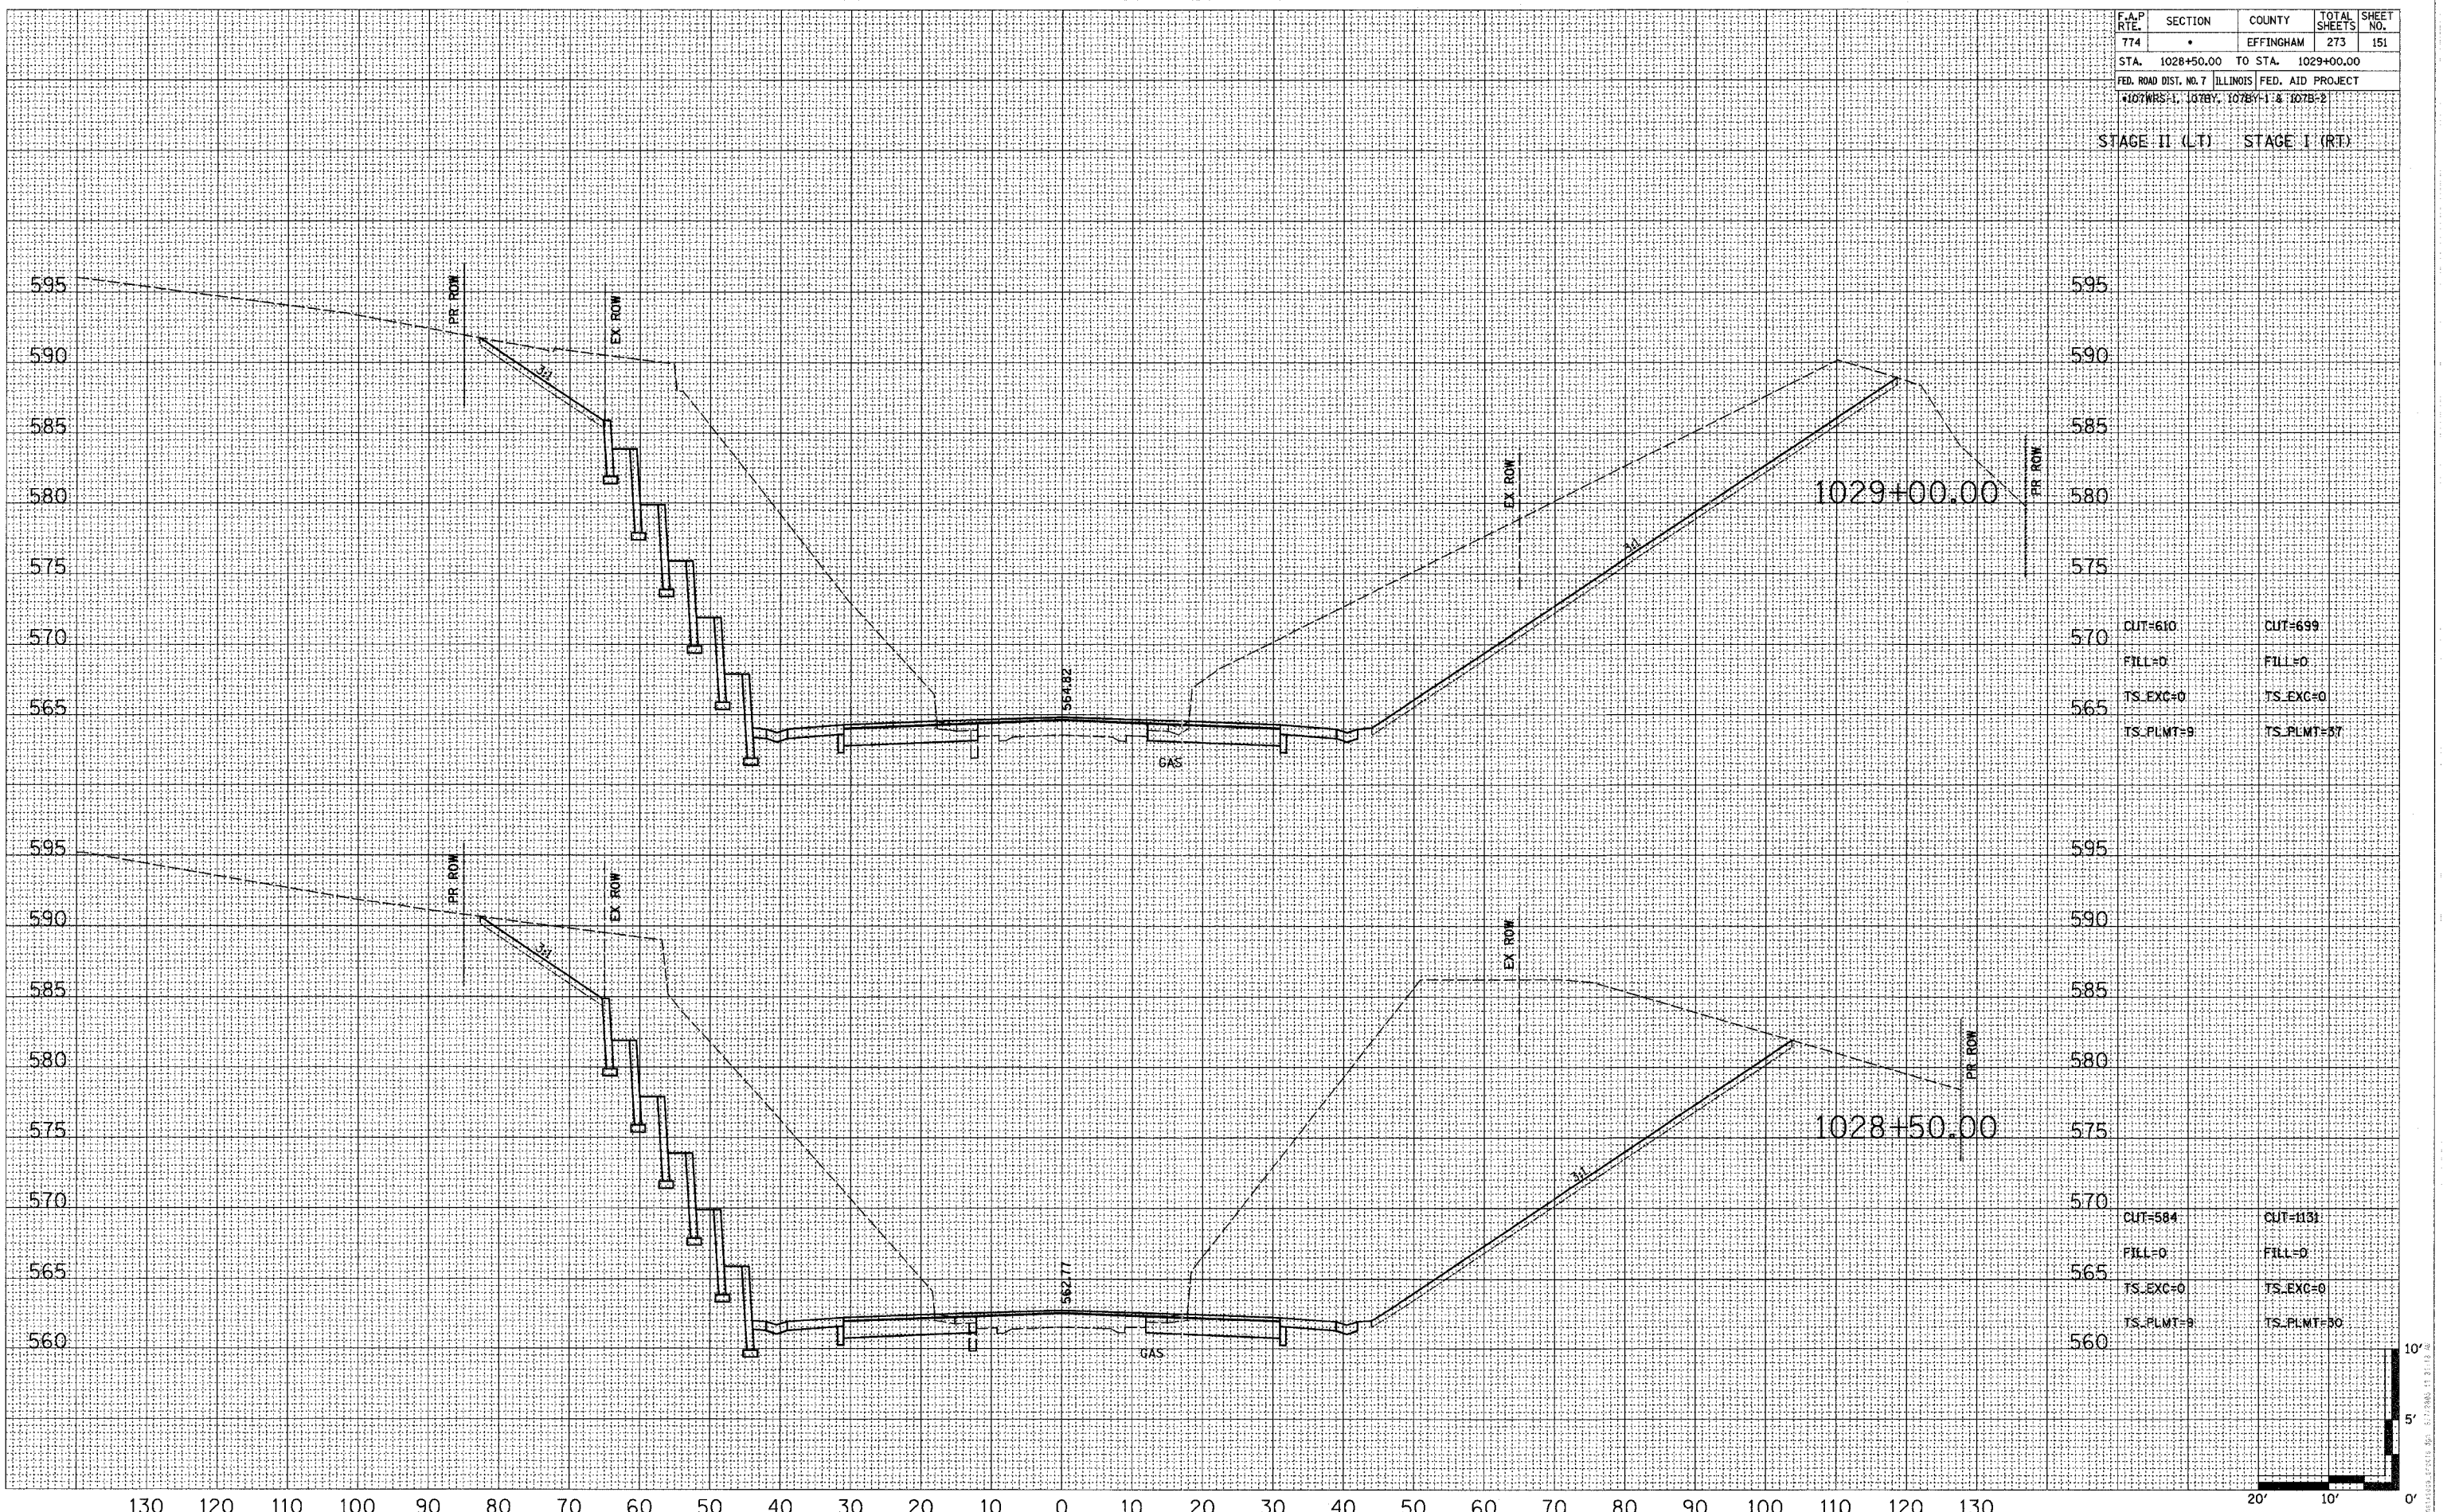

CUT=610	CUT=699
FILL=0	FILL=0
TS_EXC=0	TS_EXC=0
TS_PLMT=9	TS_PLMT=37

CUT=584	CUT=1131
FILL=0	FILL=0
TS_EXC=0	TS_EXC=0
TS_PLMT=9	TS_PLMT=30