


F.A.P. RTE. 774	SECTION •	COUNTY EFFINGHAM	TOTAL SHEETS 273	SHEET NO. 153
STA. 1030+50.00		TO STA. 1031+00.00		
FED. ROAD DIST. NO. 7 ILLINOIS FED. AID PROJECT				
107WRS-1, 107BY, 107BY-1 & 107B-2				

STAGE II (LT) STAGE I (RT)

DATE	BY
REVIEWED	DATE
DESIGNED	DATE
PLOTTED	DATE
TEMPLATE	DATE
AREAS CHECKED	DATE
FINAL SURVEY	DATE
NOTE BOOK	DATE
NO.	

DATE	BY
REVIEWED	DATE
DESIGNED	DATE
PLOTTED	DATE
TEMPLATE	DATE
AREAS CHECKED	DATE
ORIGINAL SURVEY	DATE
NOTE BOOK	DATE
NO.	

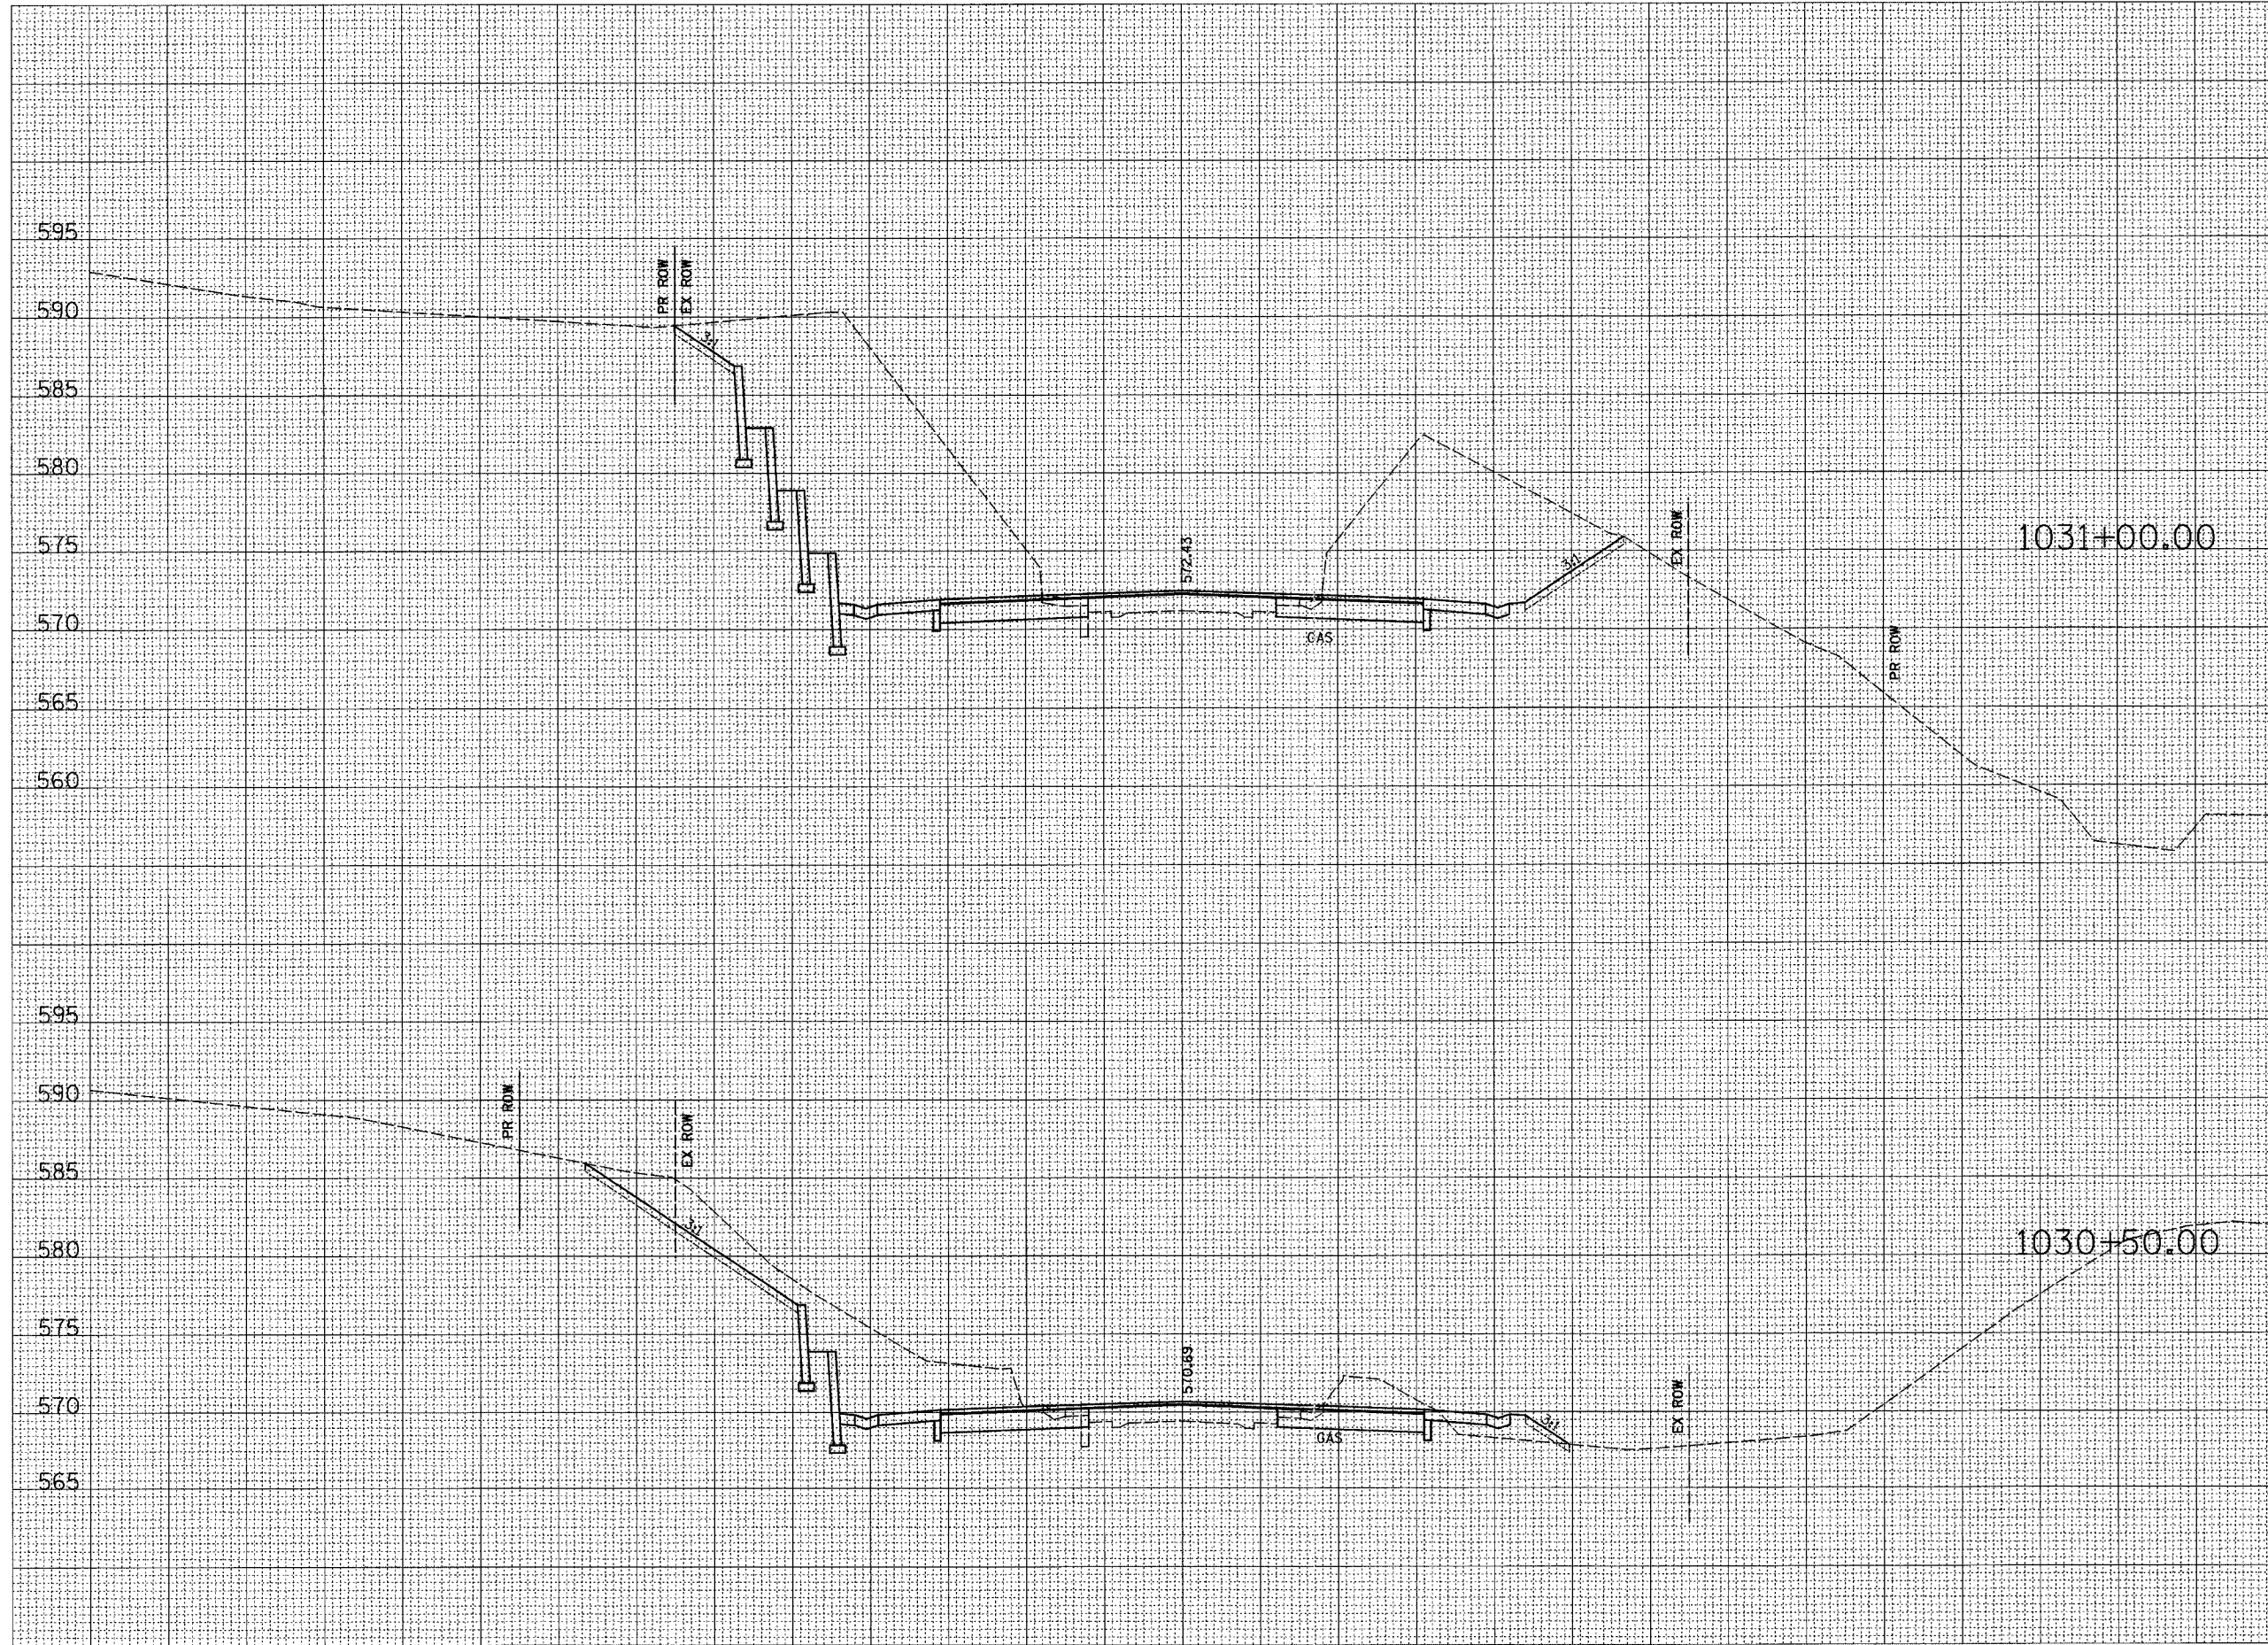

595	595
590	590
585	585
580	580
575	575
570	570
565	565
560	560

CUT=487	CUT=284
FILL=0	FILL=0
TS_EXC=0	TS_EXC=0
TS_PLMT=1	TS_PLMT=6

595	595
590	590
585	585
580	580
575	575
570	570
565	565

CUT=265	CUT=44
FILL=0	FILL=11
TS_EXC=0	TS_EXC=0
TS_PLMT=19	TS_PLMT=3

