


F.A.P. RTE.	SECTION	COUNTY	TOTAL SHEETS	SHEET NO.
774	•	EFFINGHAM	273	154
STA. 1031+50.00 TO STA. 1032+00.00				
FED. ROAD DIST. NO. 7 ILLINOIS FED. AID PROJECT				
107WRS-1, 107BY, 107BY-1 & 107B-2				

STAGE II (LT) STAGE I (RT)

FINAL SURVEY BY DATE
 SURVEYED BY DATE
 CHECKED BY DATE
 NOTE BOOK NO.
 TEMPLATES AREAS CHECKED

ORIGINAL SURVEY BY DATE
 SURVEYED BY DATE
 CHECKED BY DATE
 NOTE BOOK NO.
 TEMPLATES AREAS CHECKED

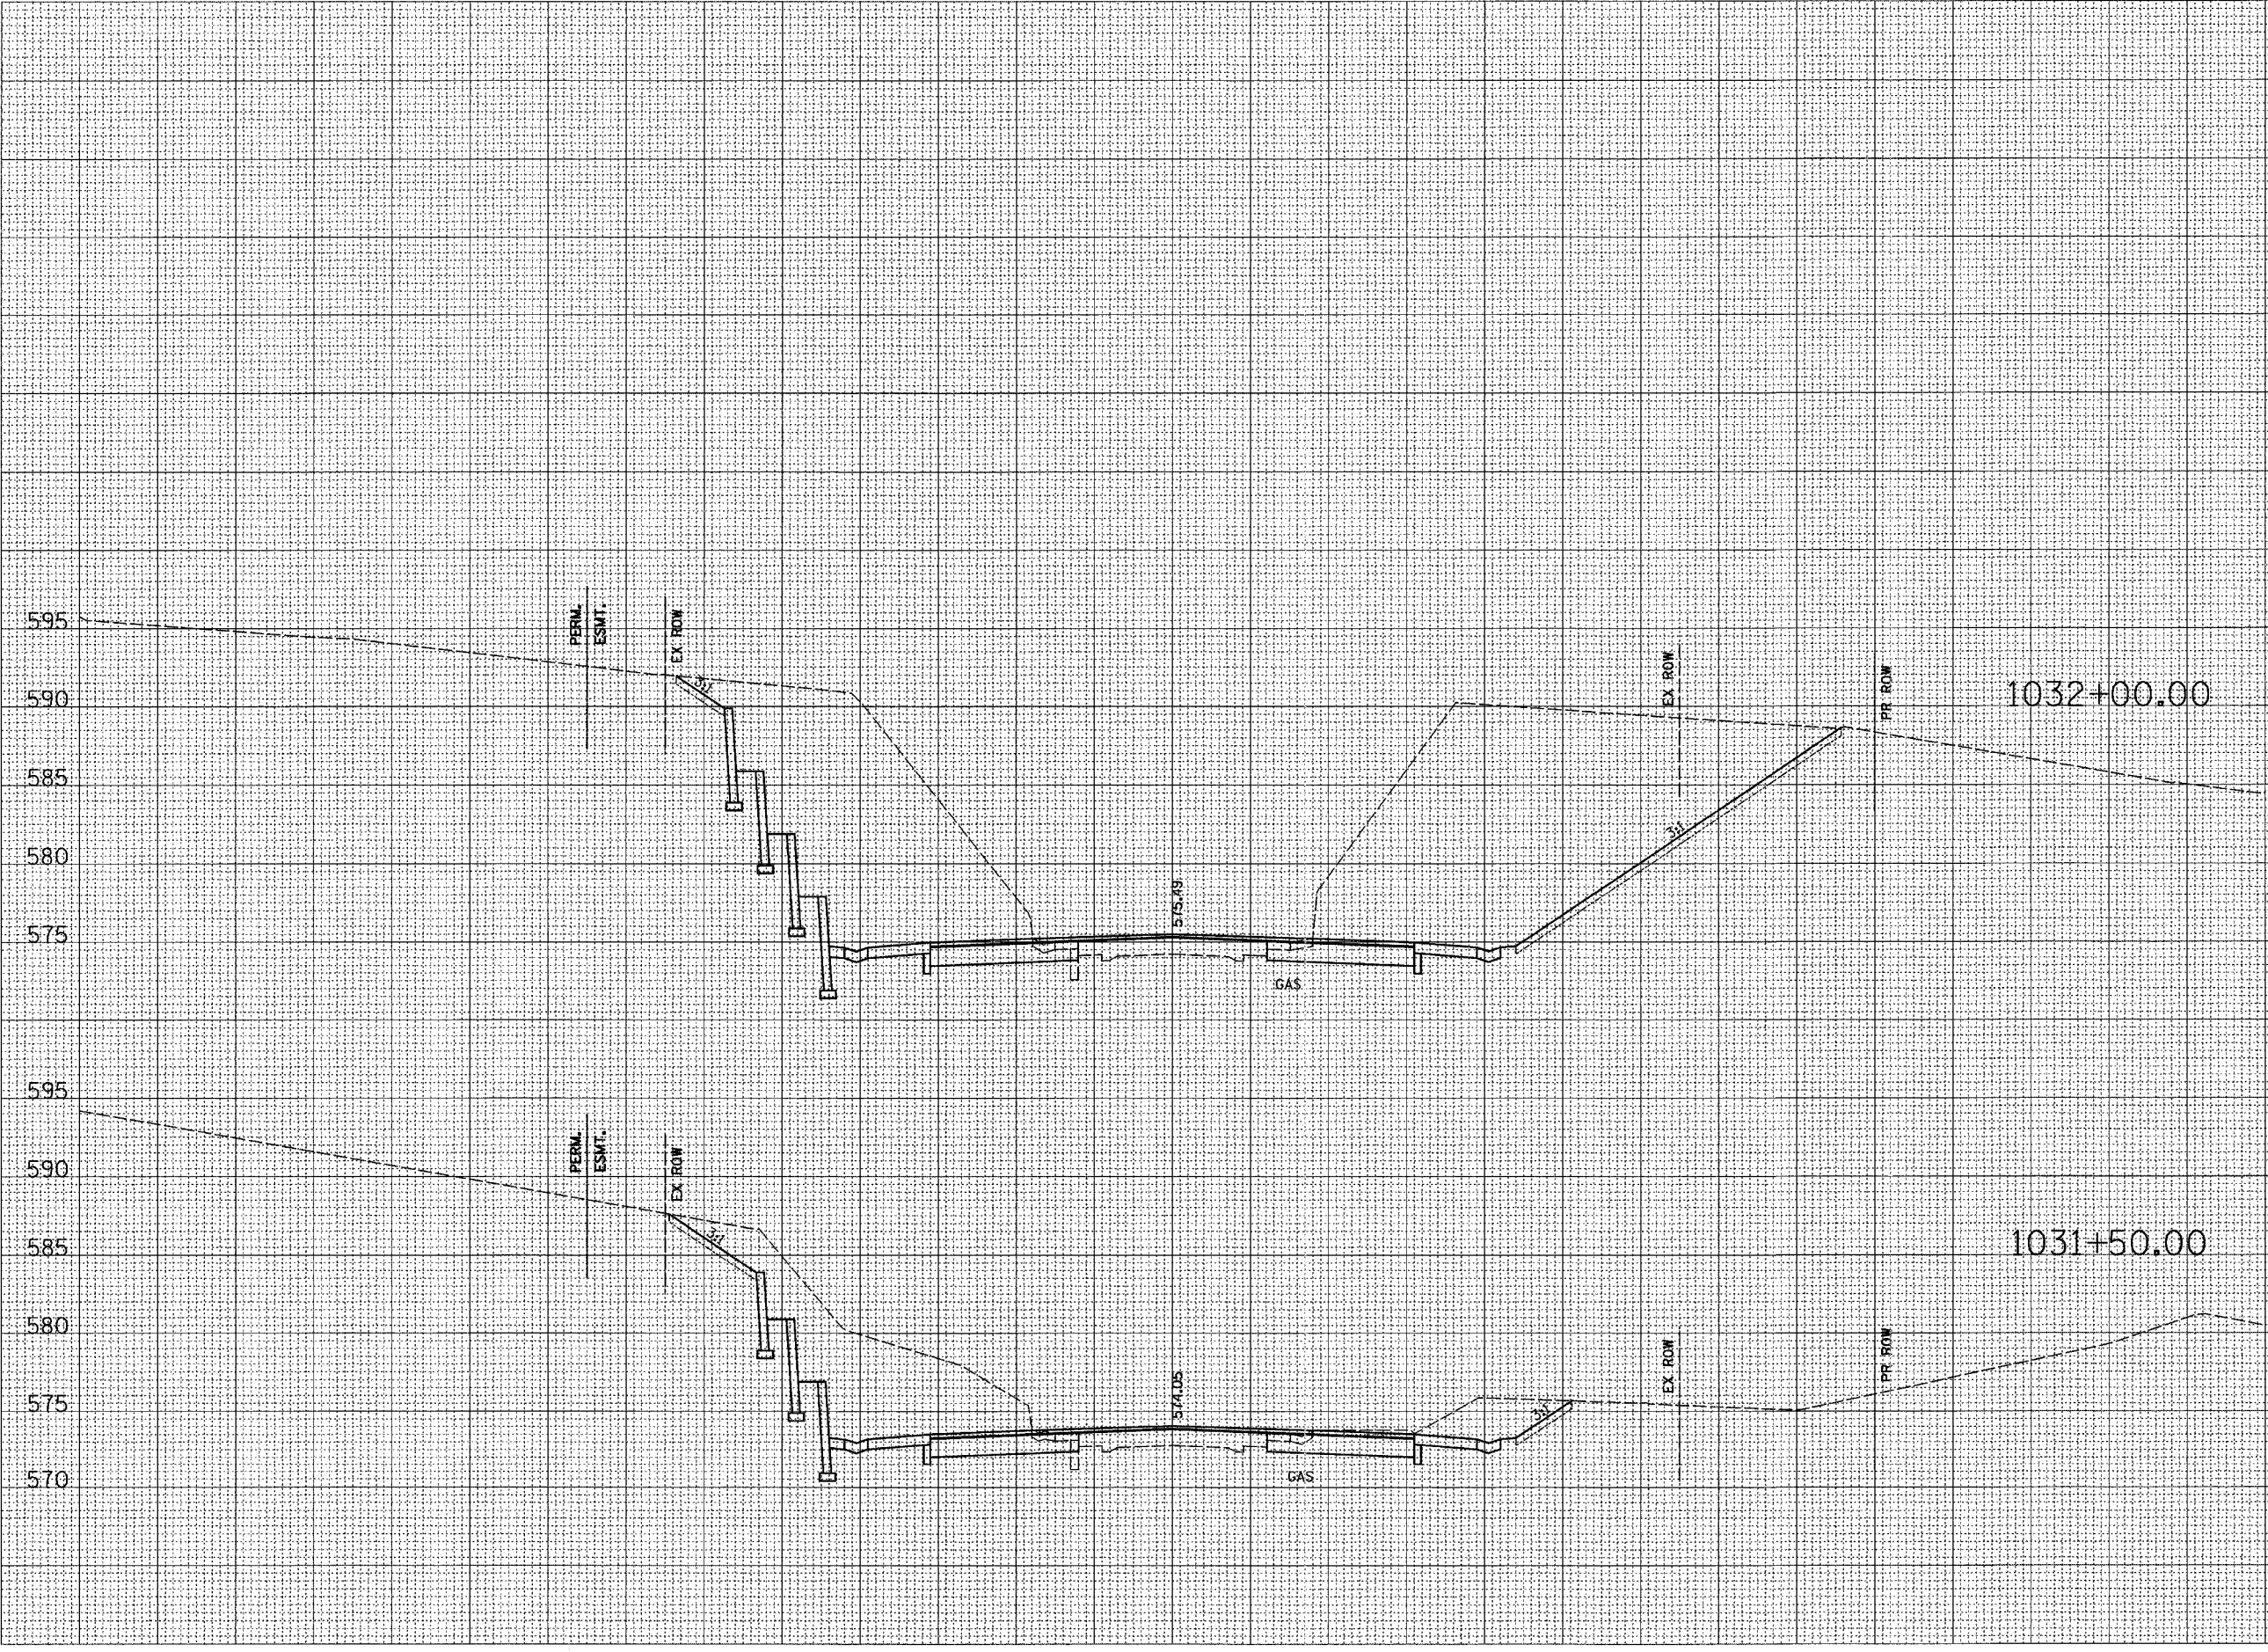

CUT=438	CUT=653
FILL=0	FILL=0
TS_EXC=0	TS_EXC=0
TS_PLMT=3	TS_PLMT=21

CUT=244	CUT=70
FILL=0	FILL=0
TS_EXC=0	TS_EXC=0
TS_PLMT=6	TS_PLMT=4

