


F.A.P. RTE.	SECTION	COUNTY	TOTAL SHEETS	SHEET NO.
774	*	EFFINGHAM	273	158
STA. 1035+50.00 TO STA. 1036+00.00				
FED. ROAD DIST. NO. 7 ILLINOIS FED. AID PROJECT				
*107WRS-1, 107BY, 107BY-1 & 107B-2				

STAGE II (LT)    STAGE I (RT)

DATE	
BY	
FINAL SURVEY	
PLOTTED	
TEMPLATE	
NOTE BOOK	
AREAS CHECKED	
NO.	

DATE	
BY	
ORIGINAL SURVEY	
PLOTTED	
TEMPLATE	
NOTE BOOK	
AREAS CHECKED	
NO.	

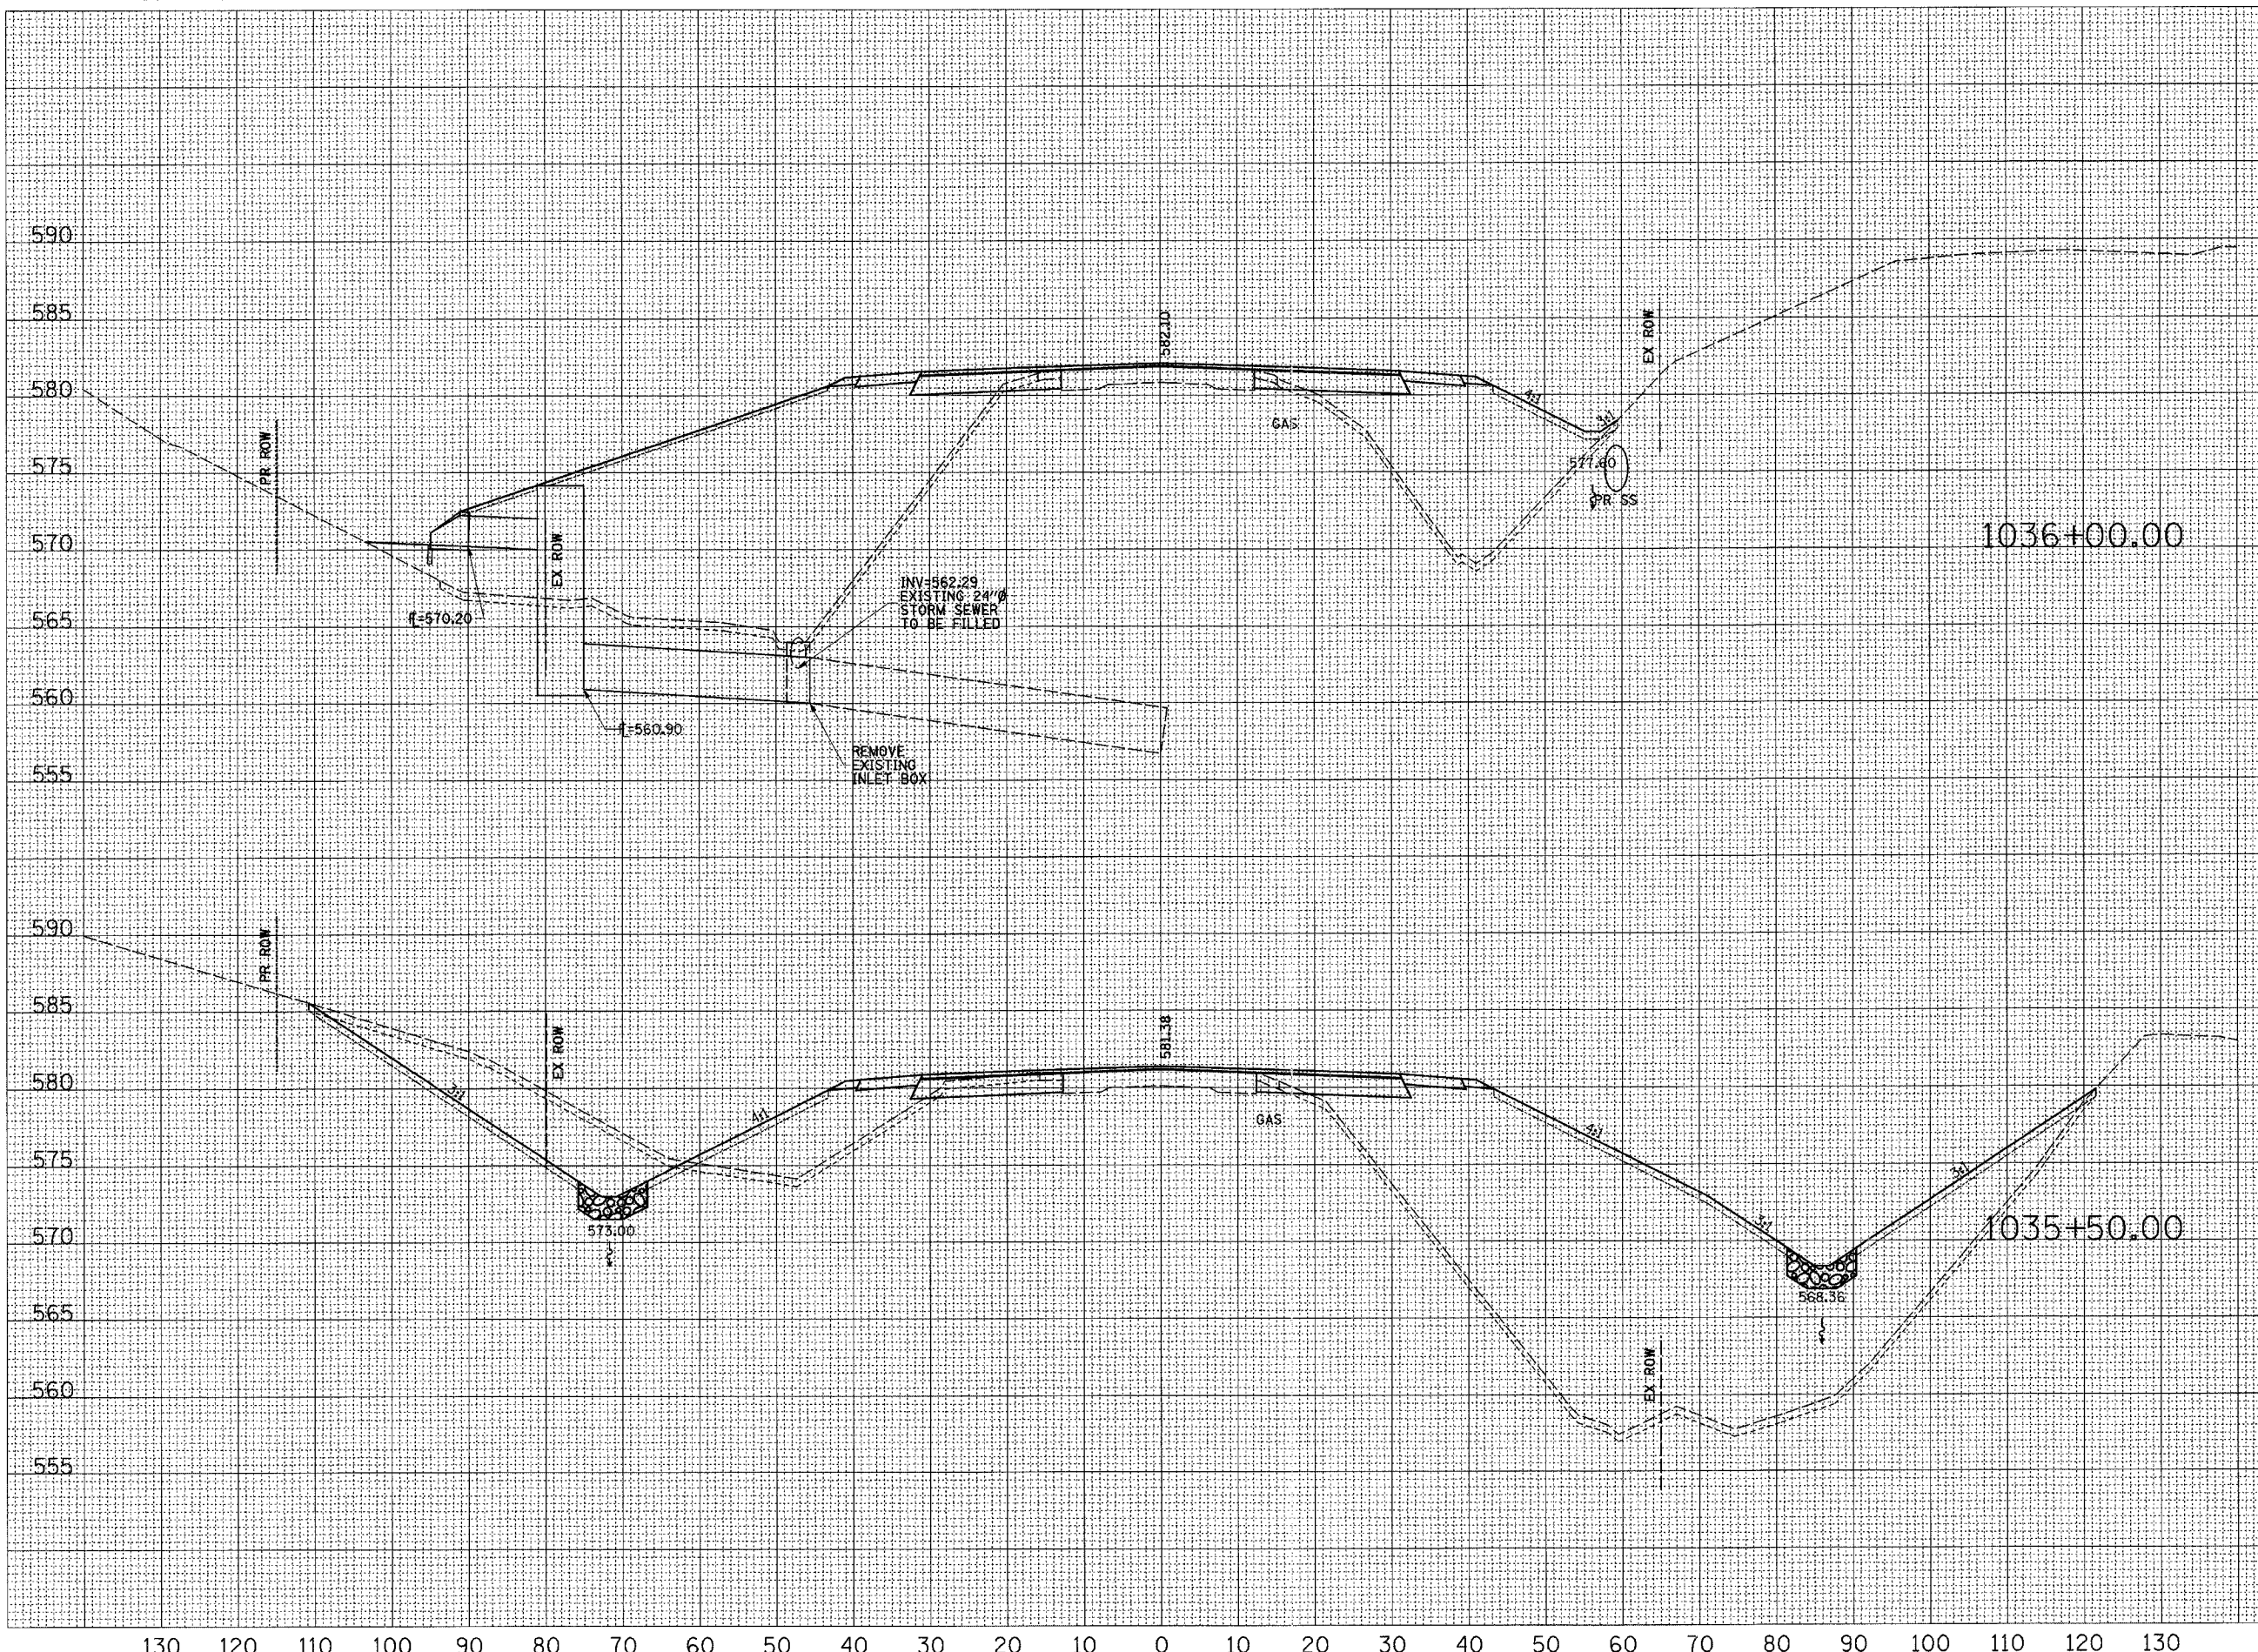

590		
585		
580		
575		
570	1036+00.00	
565	CUT=163	CUT=3
	FILL=580	FILL=231
560	TS_EXC=39	TS_EXC=22
	TS_PLMT=20	TS_PLMT=8
555		
590		
585		
580		
575		
570	1035+50.00	
565	CUT=18	CUT=3
	FILL=91	FILL=989
560	TS_EXC=31	TS_EXC=53
	TS_PLMT=17	TS_PLMT=39
555		

