


130 120 110 100 90 80 70 60 50 40 30 20 10 0 10 20 30 40 50 60 70 80 90 100 110 120 130

F.A.P. RTE.	SECTION	COUNTY	TOTAL SHEETS	SHEET NO.
774		EFFINGHAM	273	161
STA. 1038+50.00		TO STA. 1039+00.00		
FED. ROAD DIST. NO. 7 ILLINOIS FED. AID PROJECT				
107WRS-1, 107BY, 107BY-1 & 107B-2				

STAGE II (L.T.) STAGE I (RT.)

FINAL SURVEY	DATE
NO.	
CHECKED	BY
PLOTTED	
TEMPLATE	
AREAS	
CHECKED	

ORIGINAL SURVEY	DATE
NO.	
CHECKED	BY
PLOTTED	
TEMPLATE	
AREAS	
CHECKED	

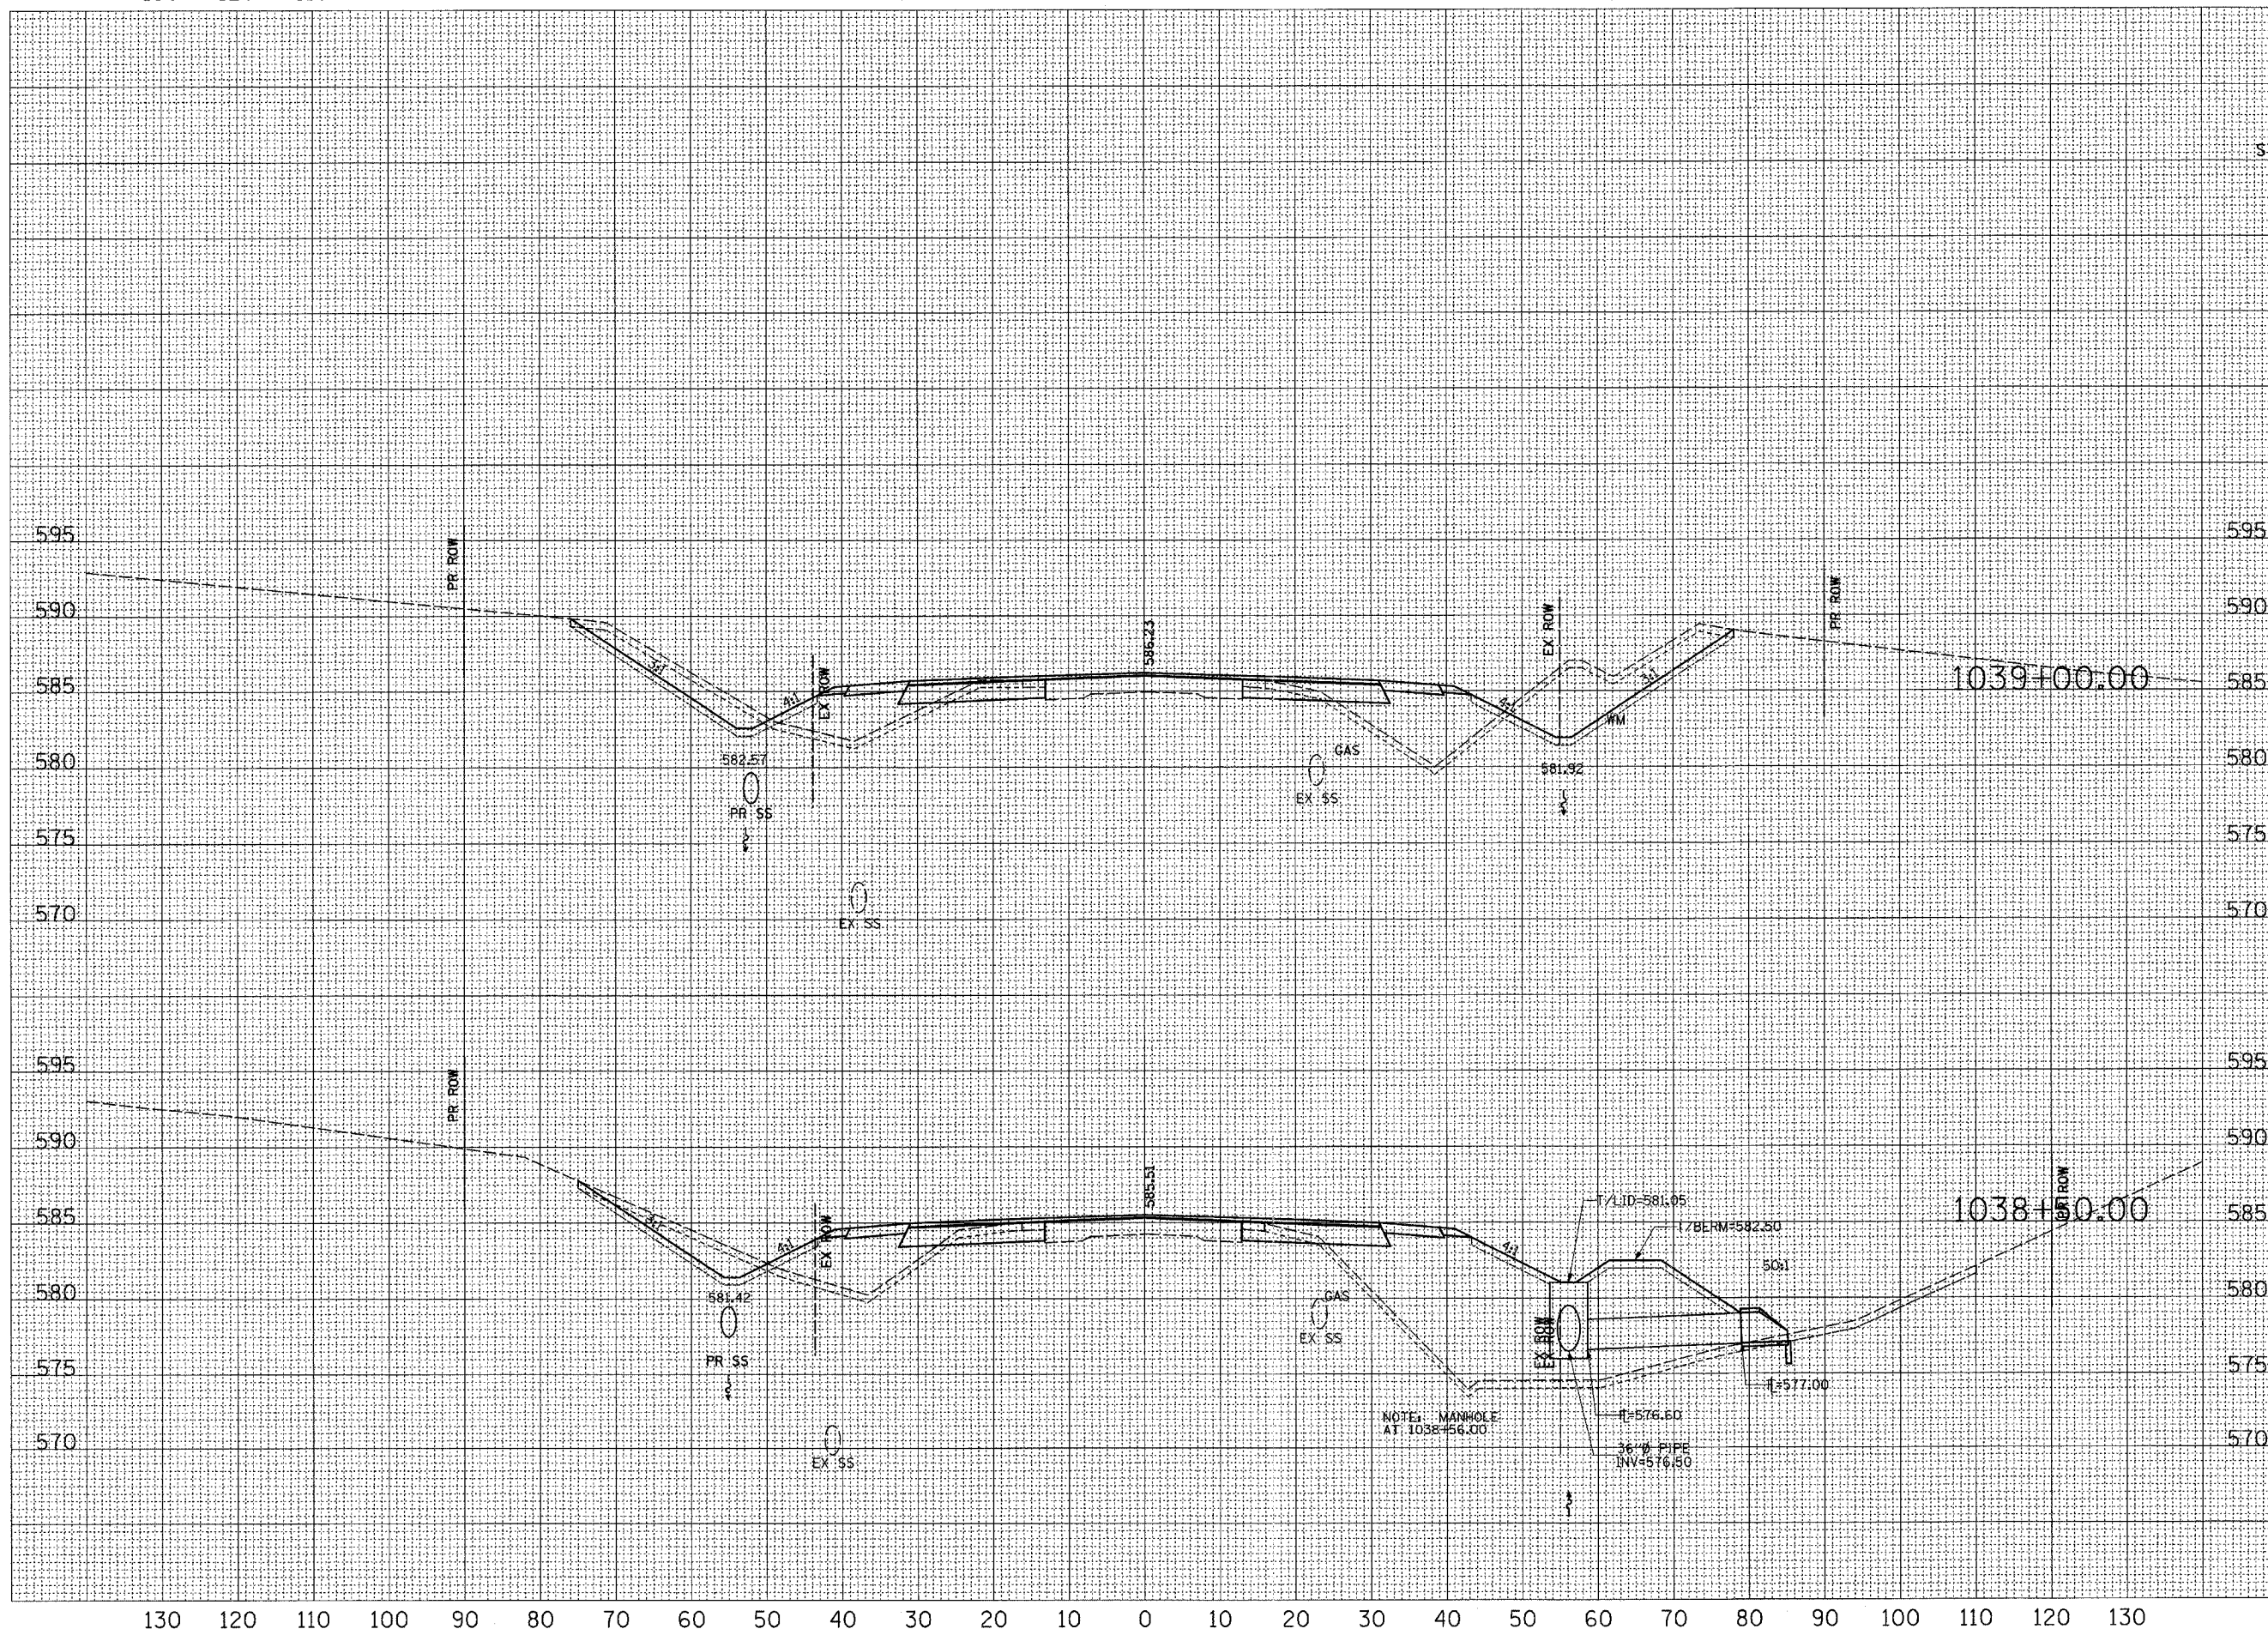

595		595
590		590
585		585
580	CUT=46	CUT=60
575	FILL=54	FILL=65
570	TS_EXC=38	TS_EXC=31
	TS_PLMT=16	TS_PLMT=17
595		595
590		590
585		585
580		580
575	CUT=28	CUT=6
570	FILL=86	FILL=43
	TS_EXC=39	TS_EXC=47
	TS_PLMT=16	TS_PLMT=0

130 120 110 100 90 80 70 60 50 40 30 20 10 0 10 20 30 40 50 60 70 80 90 100 110 120 130

