


# T 8 N-R 6 E 3rd P.M. DOUGLAS TWP

F.A.P. RTE.	SECTION	COUNTY	TOTAL SHEETS	SHEET NO.
774		EFFINGHAM	273	272

FED. ROAD DIST. NO. 7 ILLINOIS FED. AID PROJECT  
 CONTRACT NO. 94827  
 \* 107WRS-1, 107BY, 107BY-1, 107B-2

SHEET NO. 9  
10 SHEETS

10/7/02  
 \0349903\ROW\PLANS9-13.DGN  
 1 2 3 4 5 6 7 8 9  
 10 11 12 13 14 15 16 17 18  
 19 20 21 22 23 24 25 26 27  
 28 29 30 31 32 33 34 35 36  
 37 38 39 40 41 42 43 44 45  
 46 47 48 49 50 51 52 53 54  
 55 56 57 58 59 60 61 62 63

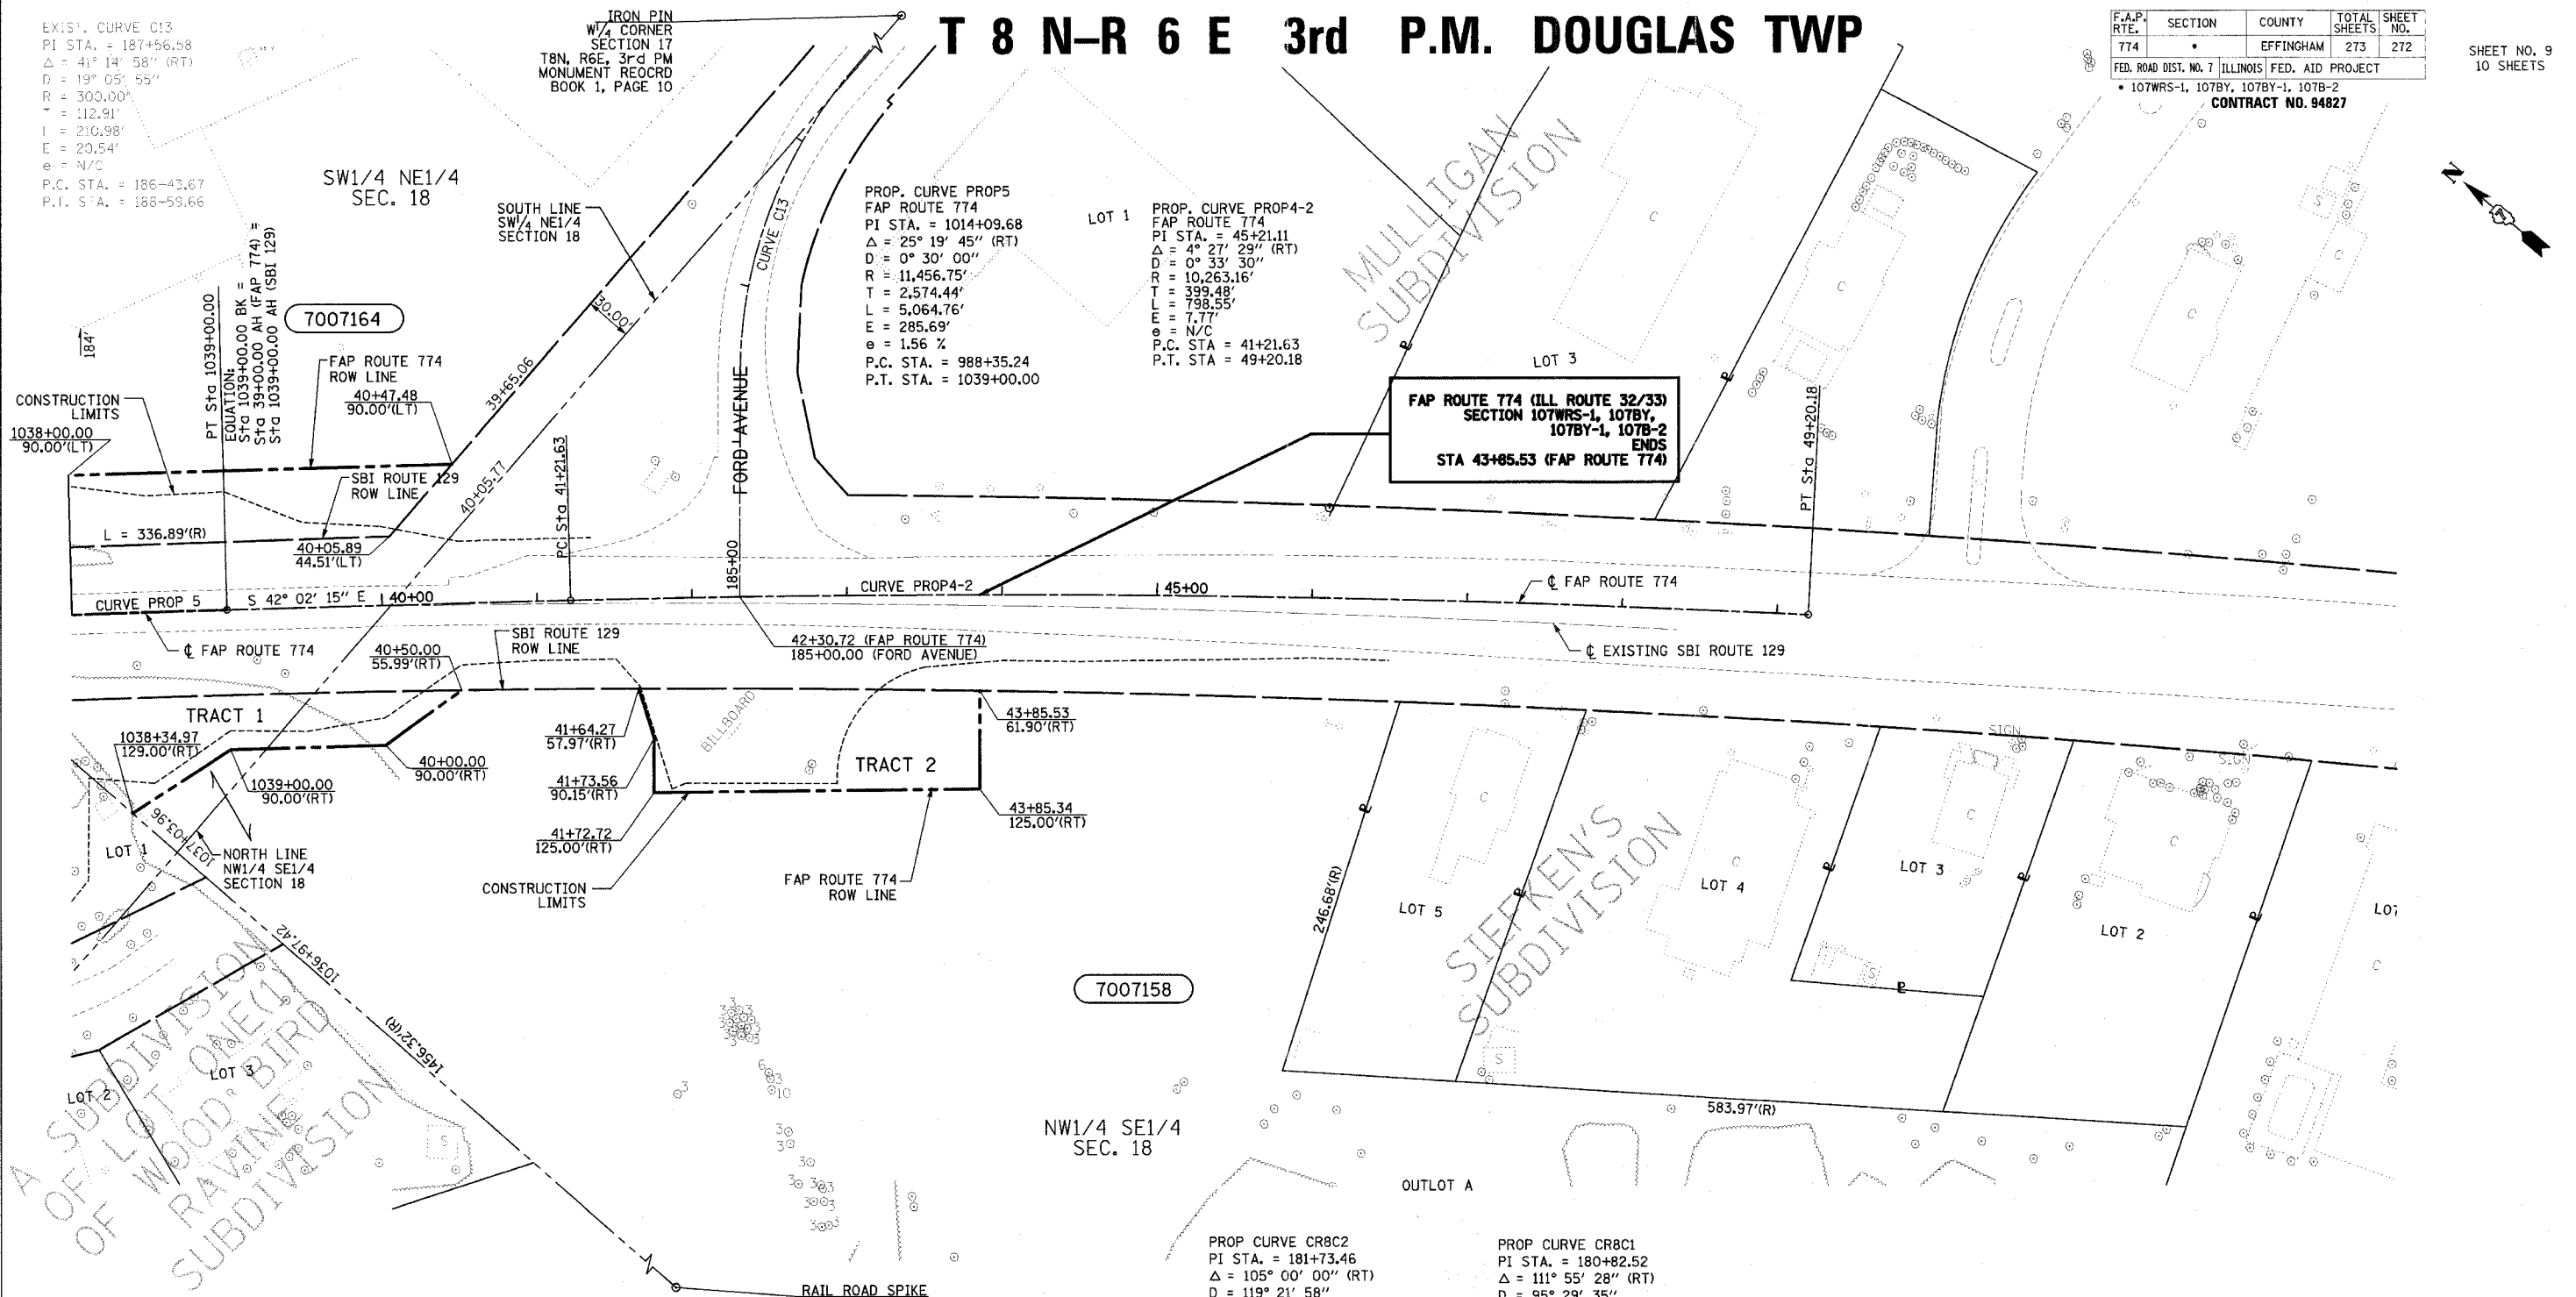

**UTILITIES:**

TELEPHONE- ILLINOIS CONSOLIDATED TELEPHONE COMPANY  
 VERIZON NORTH INC.

GAS- AMEREN CIPS

ELECTRICITY- NORRIS ELECTRIC COOPERATIVE  
 AMEREN CIPS

WATER- E J WATER CORPORATION  
 LAKE SARA AREA WATER COOPERATIVE, INC.  
 CITY OF EFFINGHAM

SEWER- CITY OF EFFINGHAM

T.V. CABLE- AT & T MEDIA SERVICE

CONTRACT NO. 94827  
 FIELD BOOK NO 449, 450, 451,  
 452 & 452B  
 (R) RECORDED DISTANCE

○ - IRON PIN  
 ■ - ROW MARKER

NOTE: ALL AREAS ARE IN SQUARE FEET  
 UNLESS OTHERWISE NOTED.

NOTE:  
 BEARINGS ARE REFERENCED TO THE  
 ILLINOIS STATE PLANE COORDINATE  
 SYSTEM EAST ZONE DATUM OF 1983

RIGHT OF WAY PLANS FAP ROUTE 774			
PROJECT	SECTION	107WRS-1 107BY, 107BY-1 107B-2	
STATION	1038+00.00	TO	
STATION	43+85.53		
COUNTY	EFFINGHAM		
SCALE	1"=50'	SHEET 9 OF 10	

PARCEL	OWNER	ADD AREA TAKEN	EXIST. AREA	EASEMENT	REM. AREA	INST	MICRO FILM NO RECORDED	DATE	BOOK	PAGE	AREA	SOLD EXCESS
7007158	JAMES J. HECHT TRACT 1 TRACT 2	24,668 10,795 13,873				607,428						
7007164	CENTRAL ILLINOIS PUBLIC SERVICE COMPANY	20,397				920,546						

DRAWN BY: NJV  
 WRITTEN BY: TJS  
 CHECKED BY: BKB  
 INSPECTED BY: RMD