
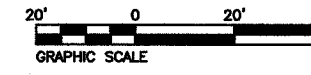
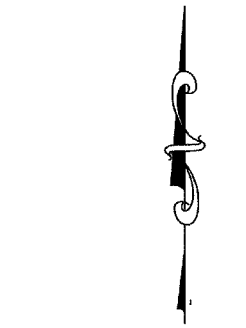
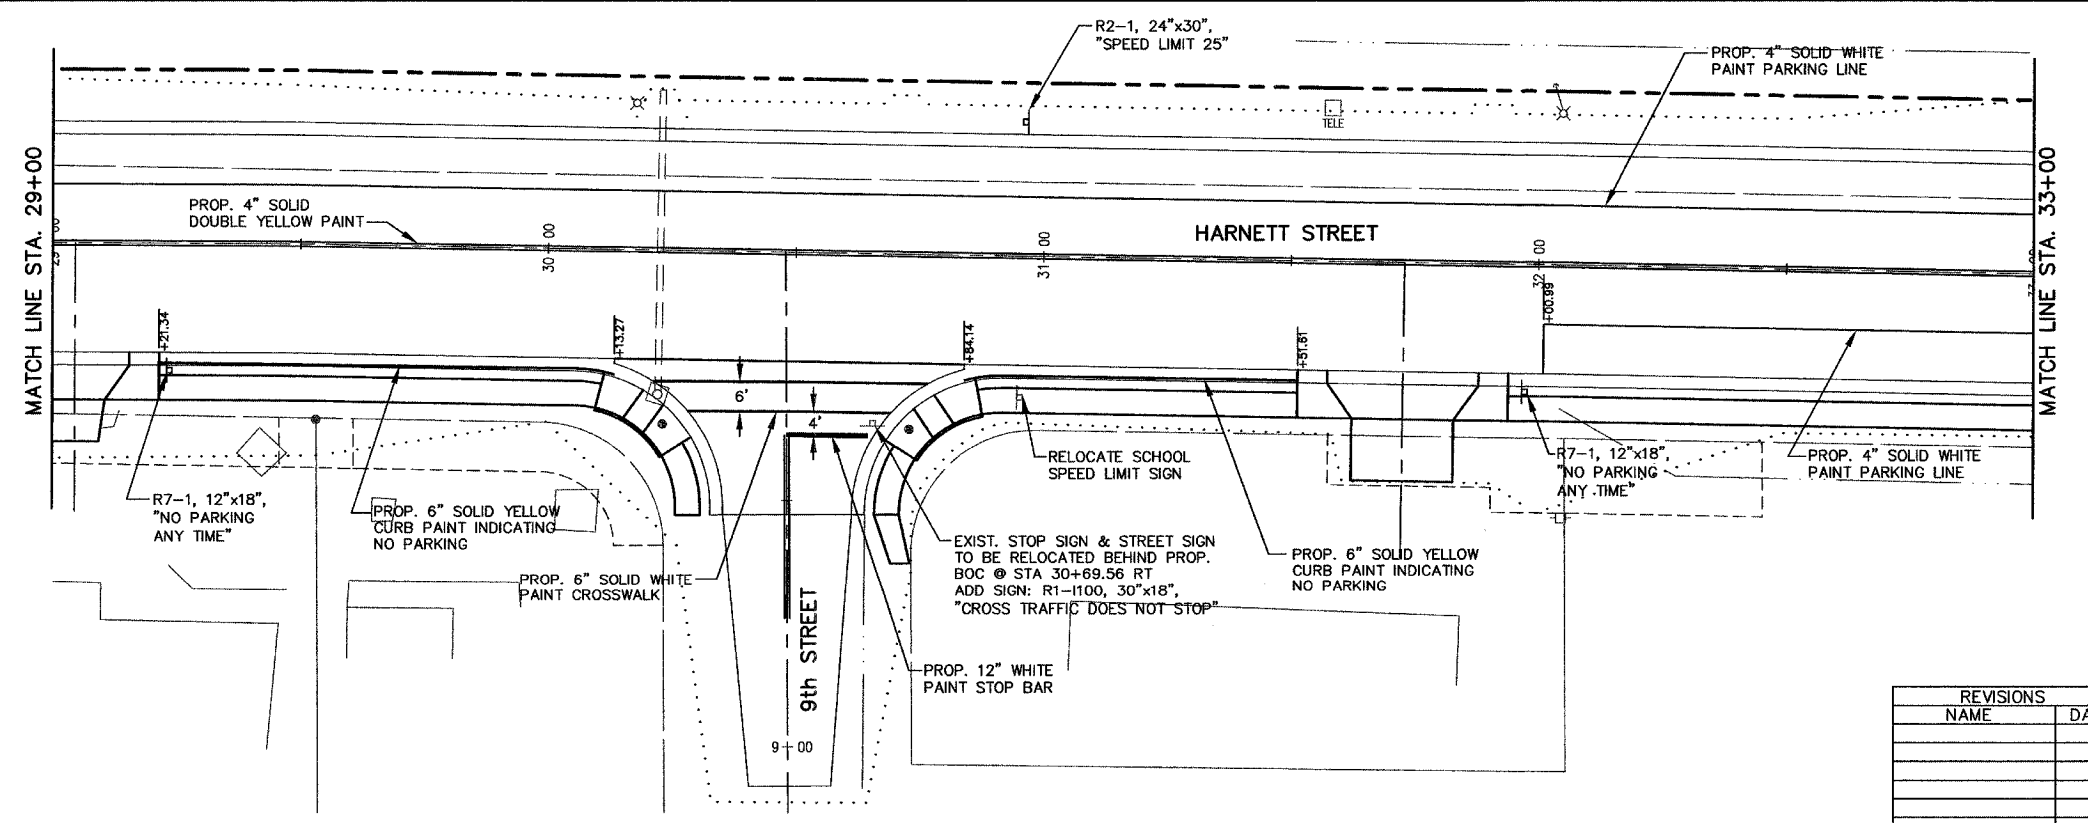


FAH ROUTE	SECTION	COUNTY	TOTAL SHEETS
9376	00-0017-00-RP	ST. CLAIR	33
STA. 24+67	TO STA. 33+00		

CONTRACT NO. 97242

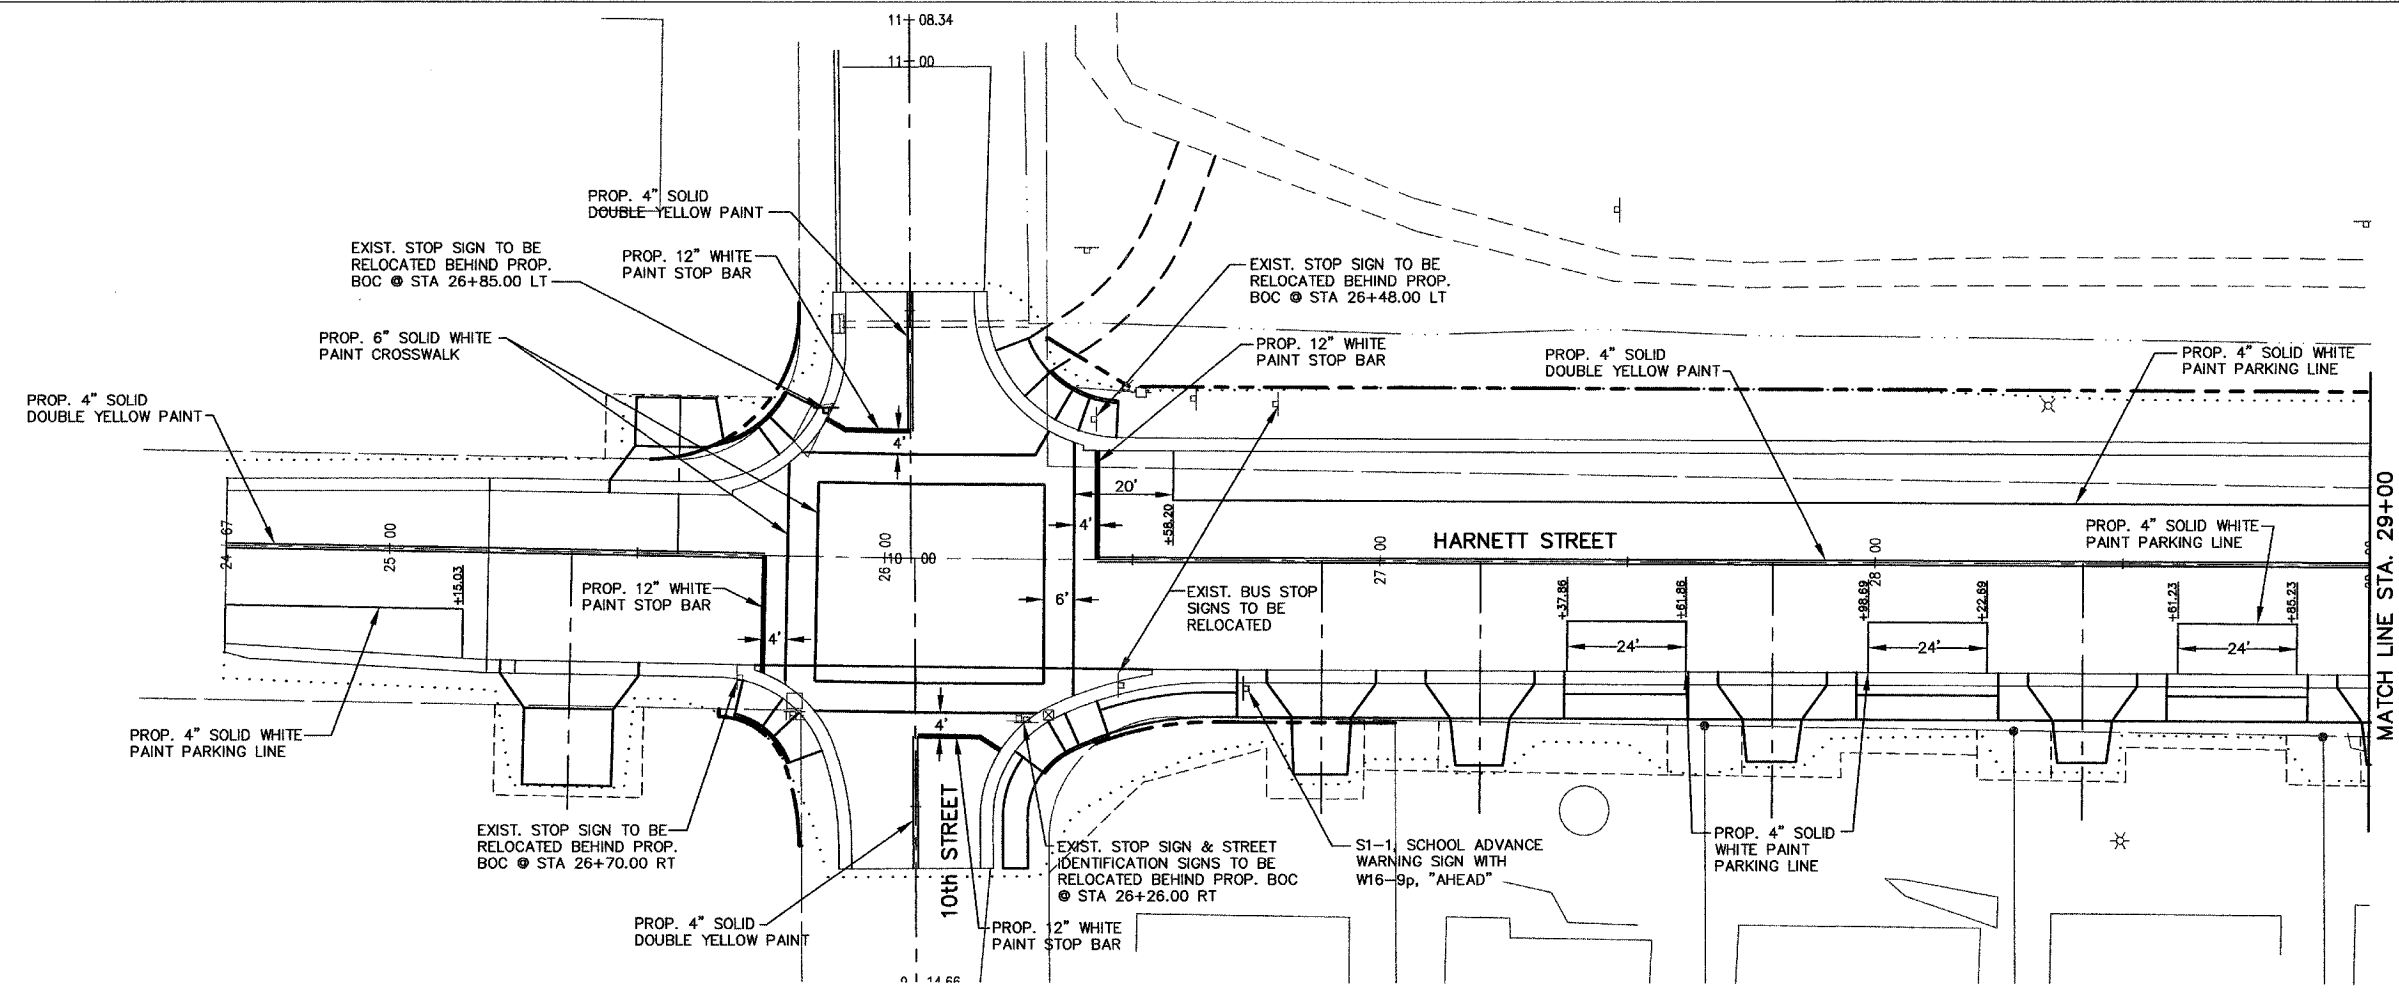

REVISIONS	
NAME	DATE

PAVEMENT MARKING AND SIGNAGE DETAILS
HARNETT STREET IMPROVEMENTS
CITY OF MASCOUTAH
ST. CLAIR COUNTY, ILLINOIS

P:\98191a\dwg\98191APWD1.dwg 2/11/2005 1:56:38 PM CST