
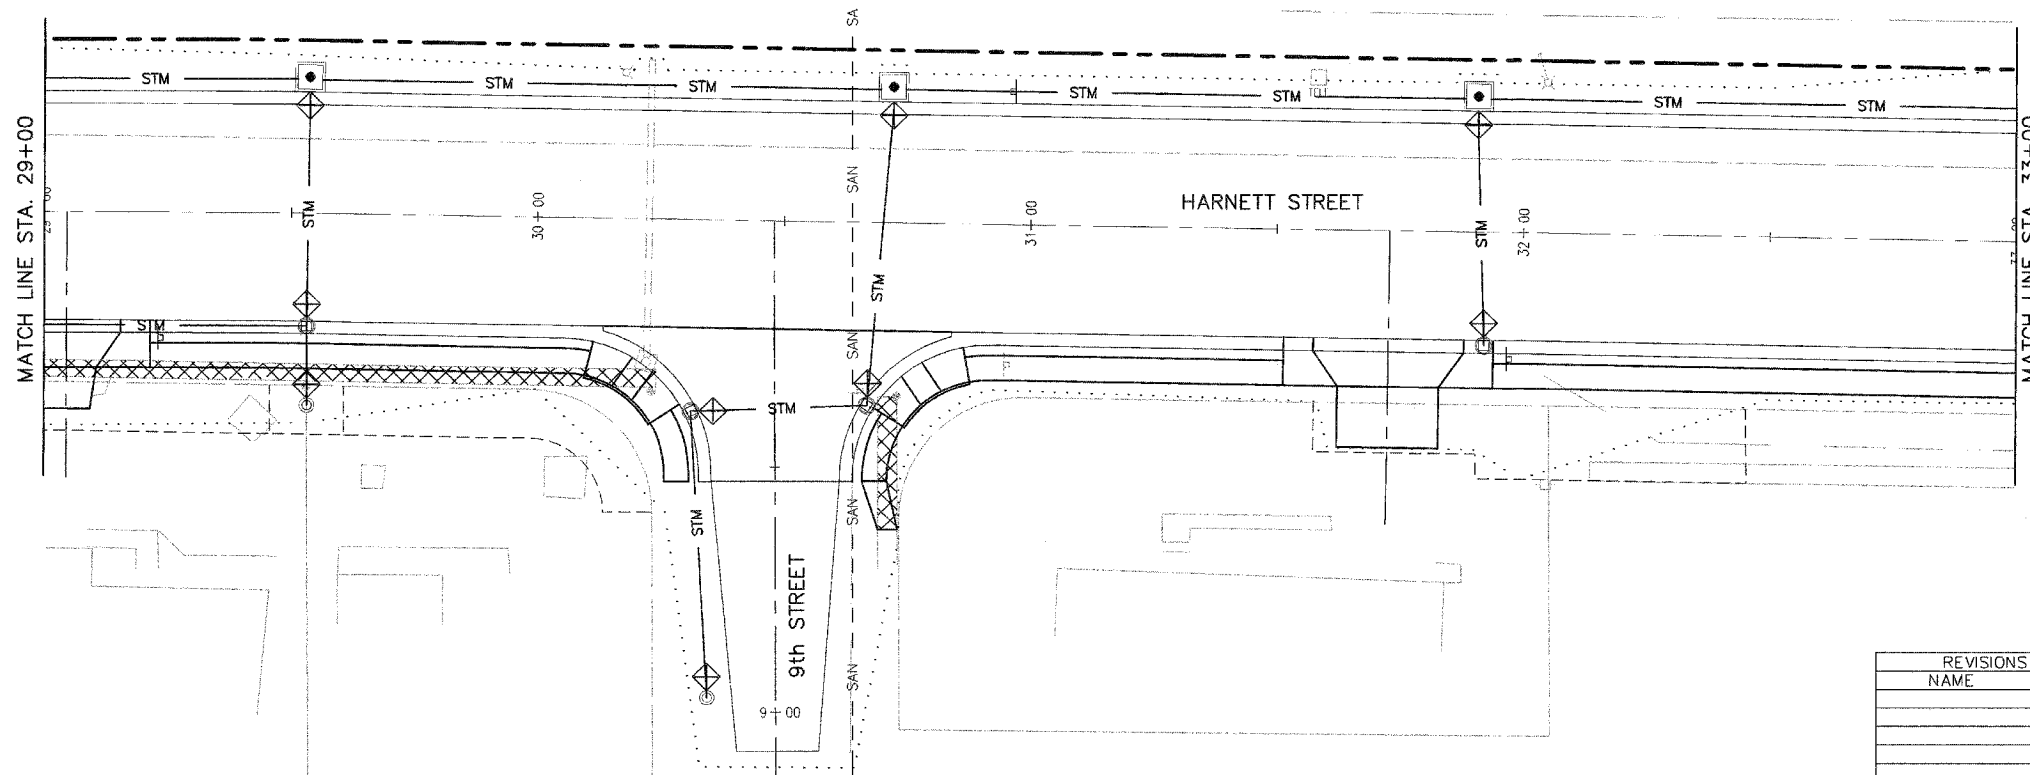


FILE NO.	SECTION	COUNTY	TOTAL SHEETS
9376	00-00017-00-RP	ST. CLAIR	33
STA. 24+67	TO STA. 33+00		
STORM WATER POLLUTION PREVENTION PLAN			

CONTRACT NO. 97242

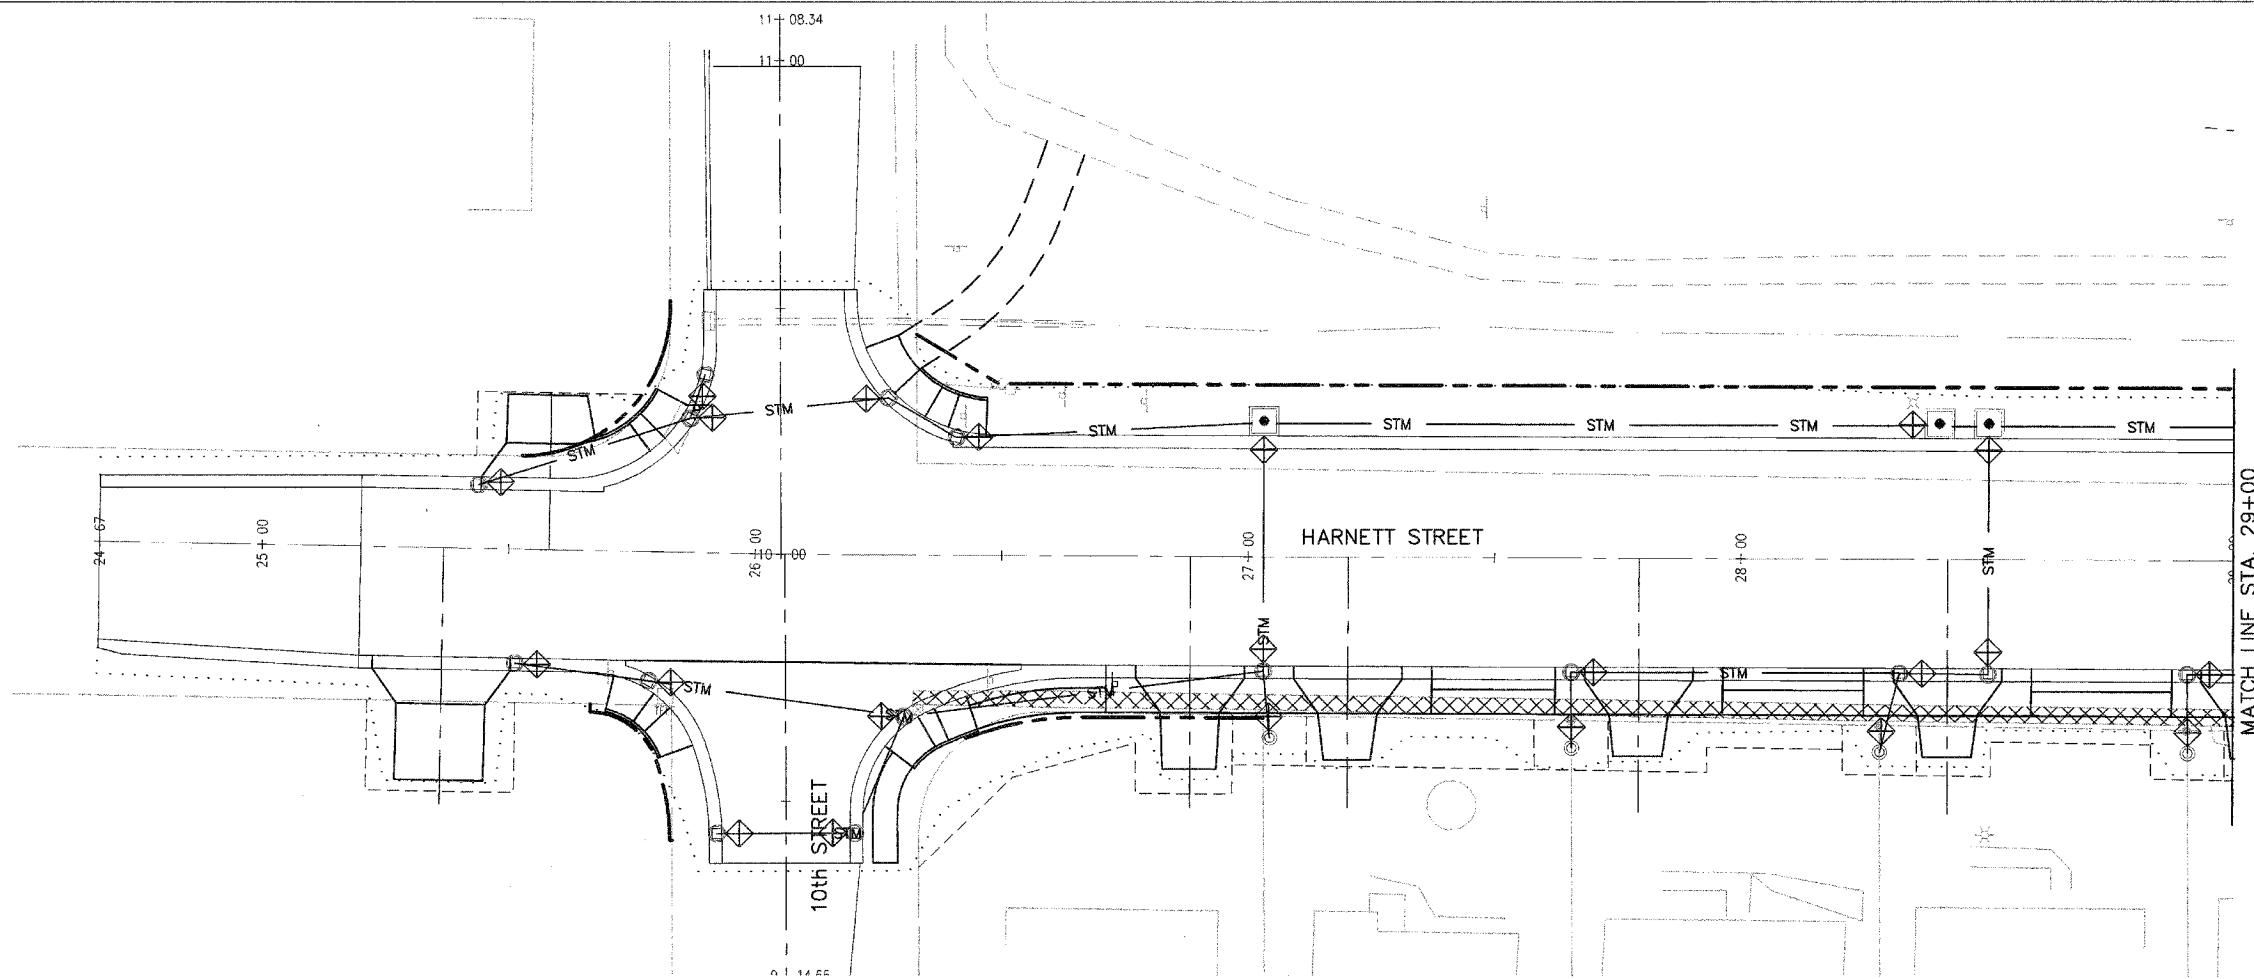

LEGEND

INLET & PIPE PROTECTION



REVISIONS	
NAME	DATE

STORM WATER POLLUTION PREVENTION PLAN

HARNETT STREET IMPROVEMENTS
CITY OF MASCOUTAH
ST. CLAIR COUNTY, ILLINOIS