

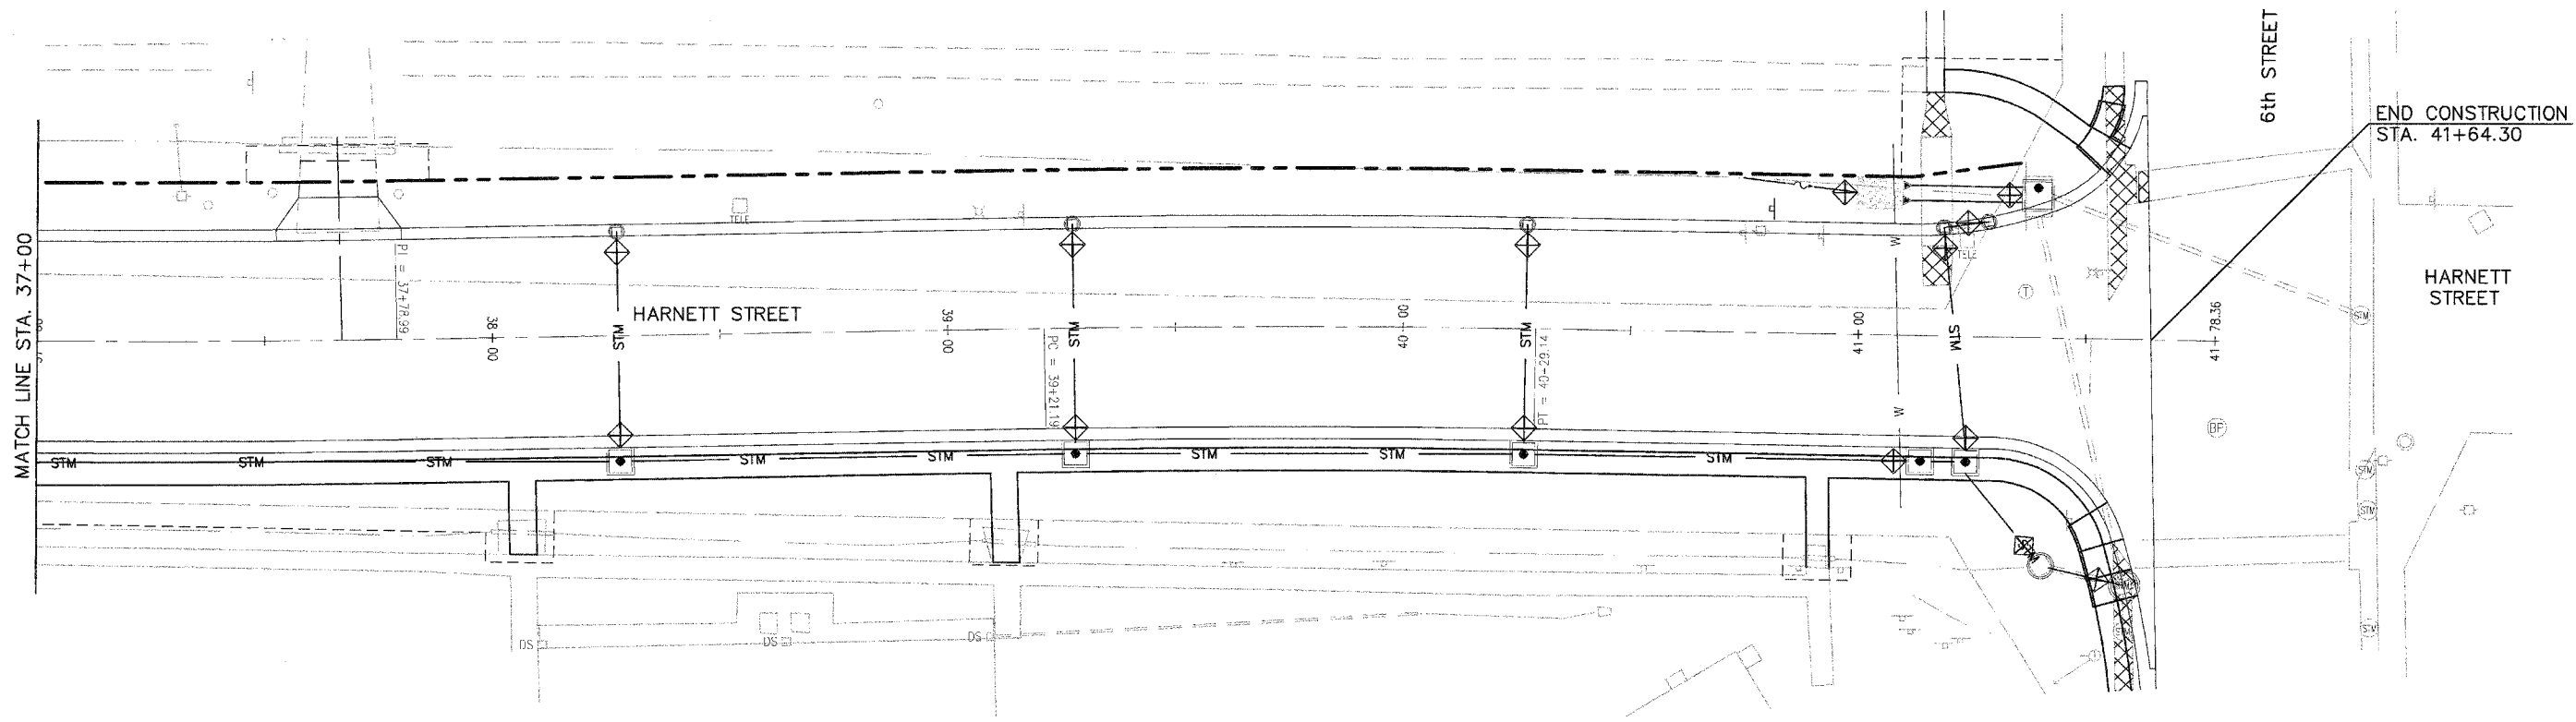


FILE NO.	SECTION	COUNTY	TOTAL SHEETS
9376	00-00017-00-RP	ST. CLAIR	33
STA. 33+00	TO STA. 41+64.30		
STORM WATER POLLUTION PREVENTION PLAN			

CONTRACT NO. 97242

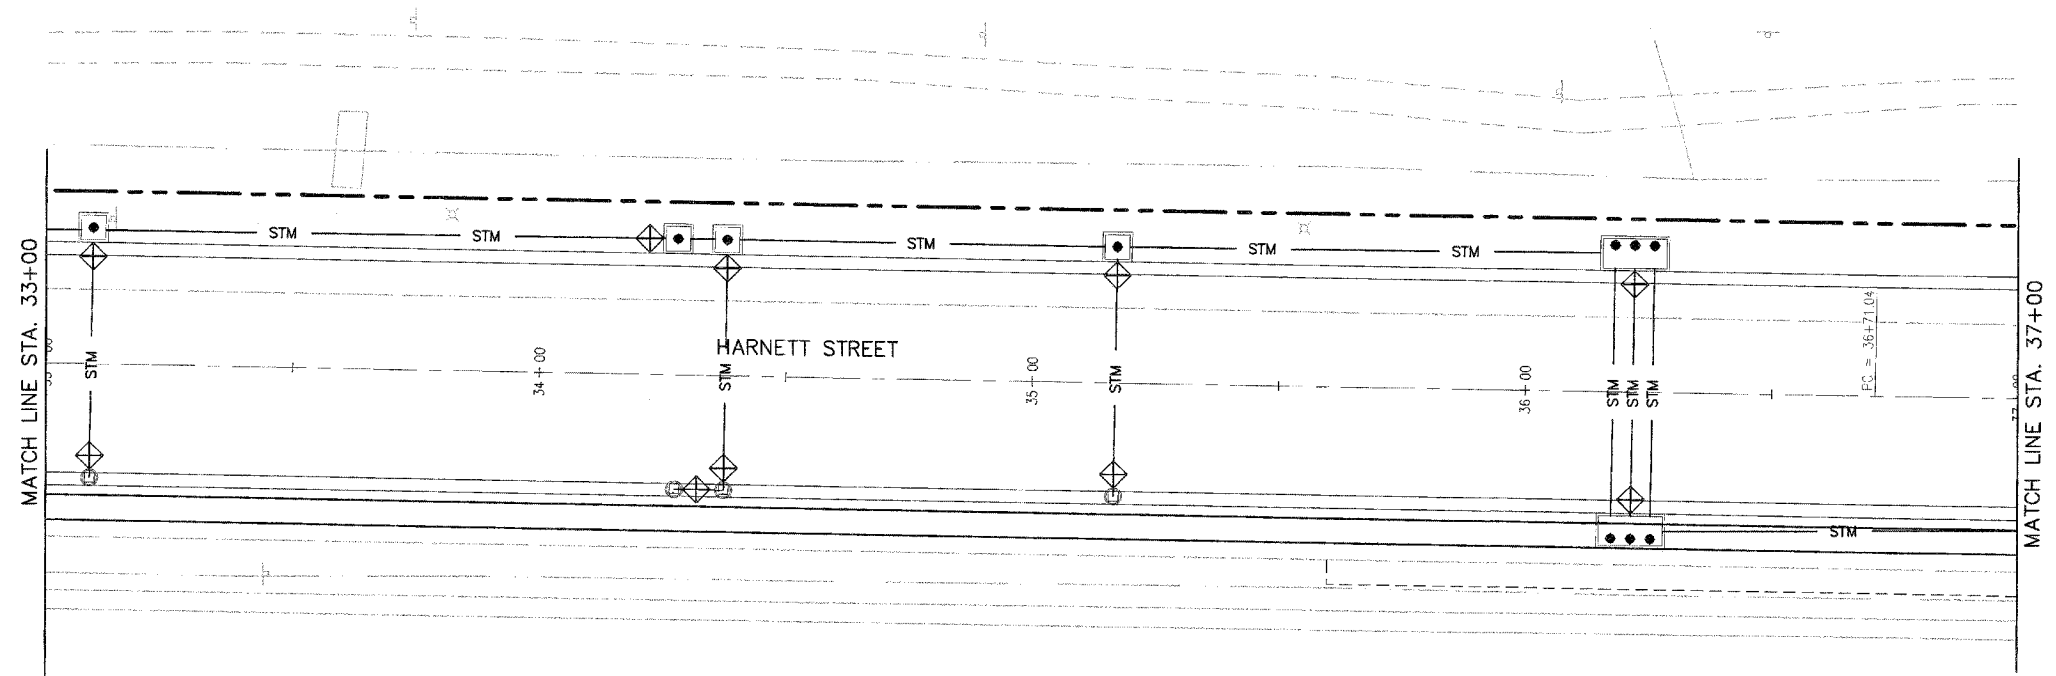

**LEGEND**

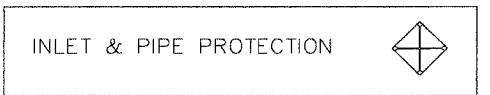

REVISIONS	
NAME	DATE

STORM WATER POLLUTION PREVENTION PLAN

HARNETT STREET IMPROVEMENTS  
CITY OF MASCOUATAH  
ST. CLAIR COUNTY, ILLINOIS

P:\98191c\dwg\98191c\SWPPP02.dwg 1/19/2005 7:58:24 AM CST