
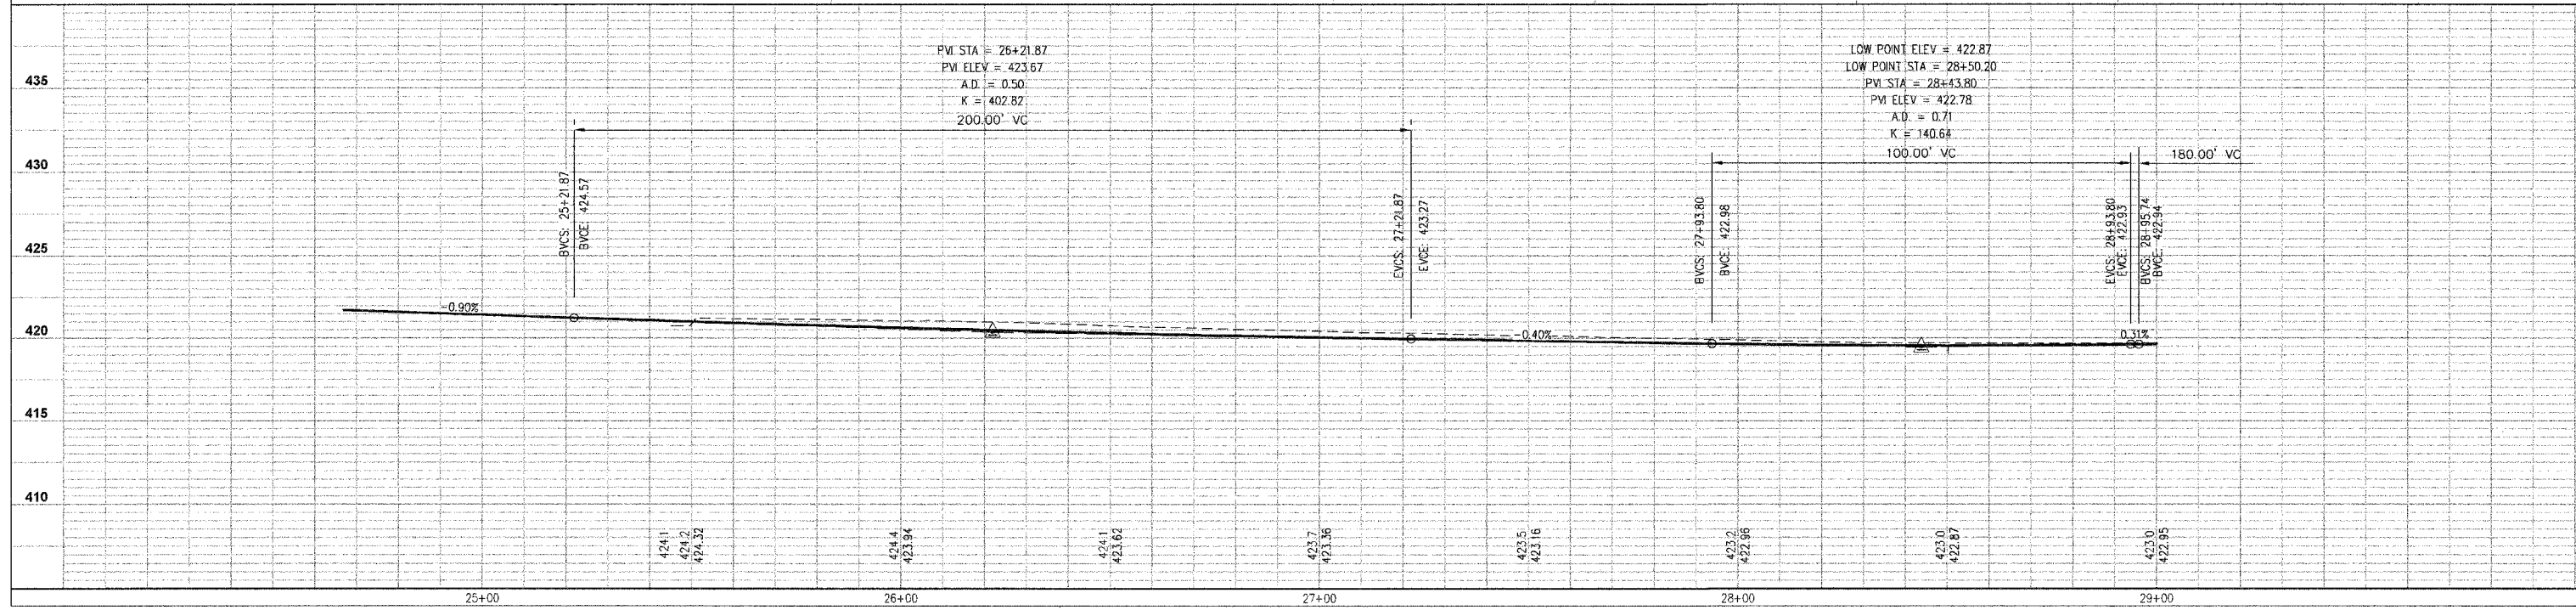
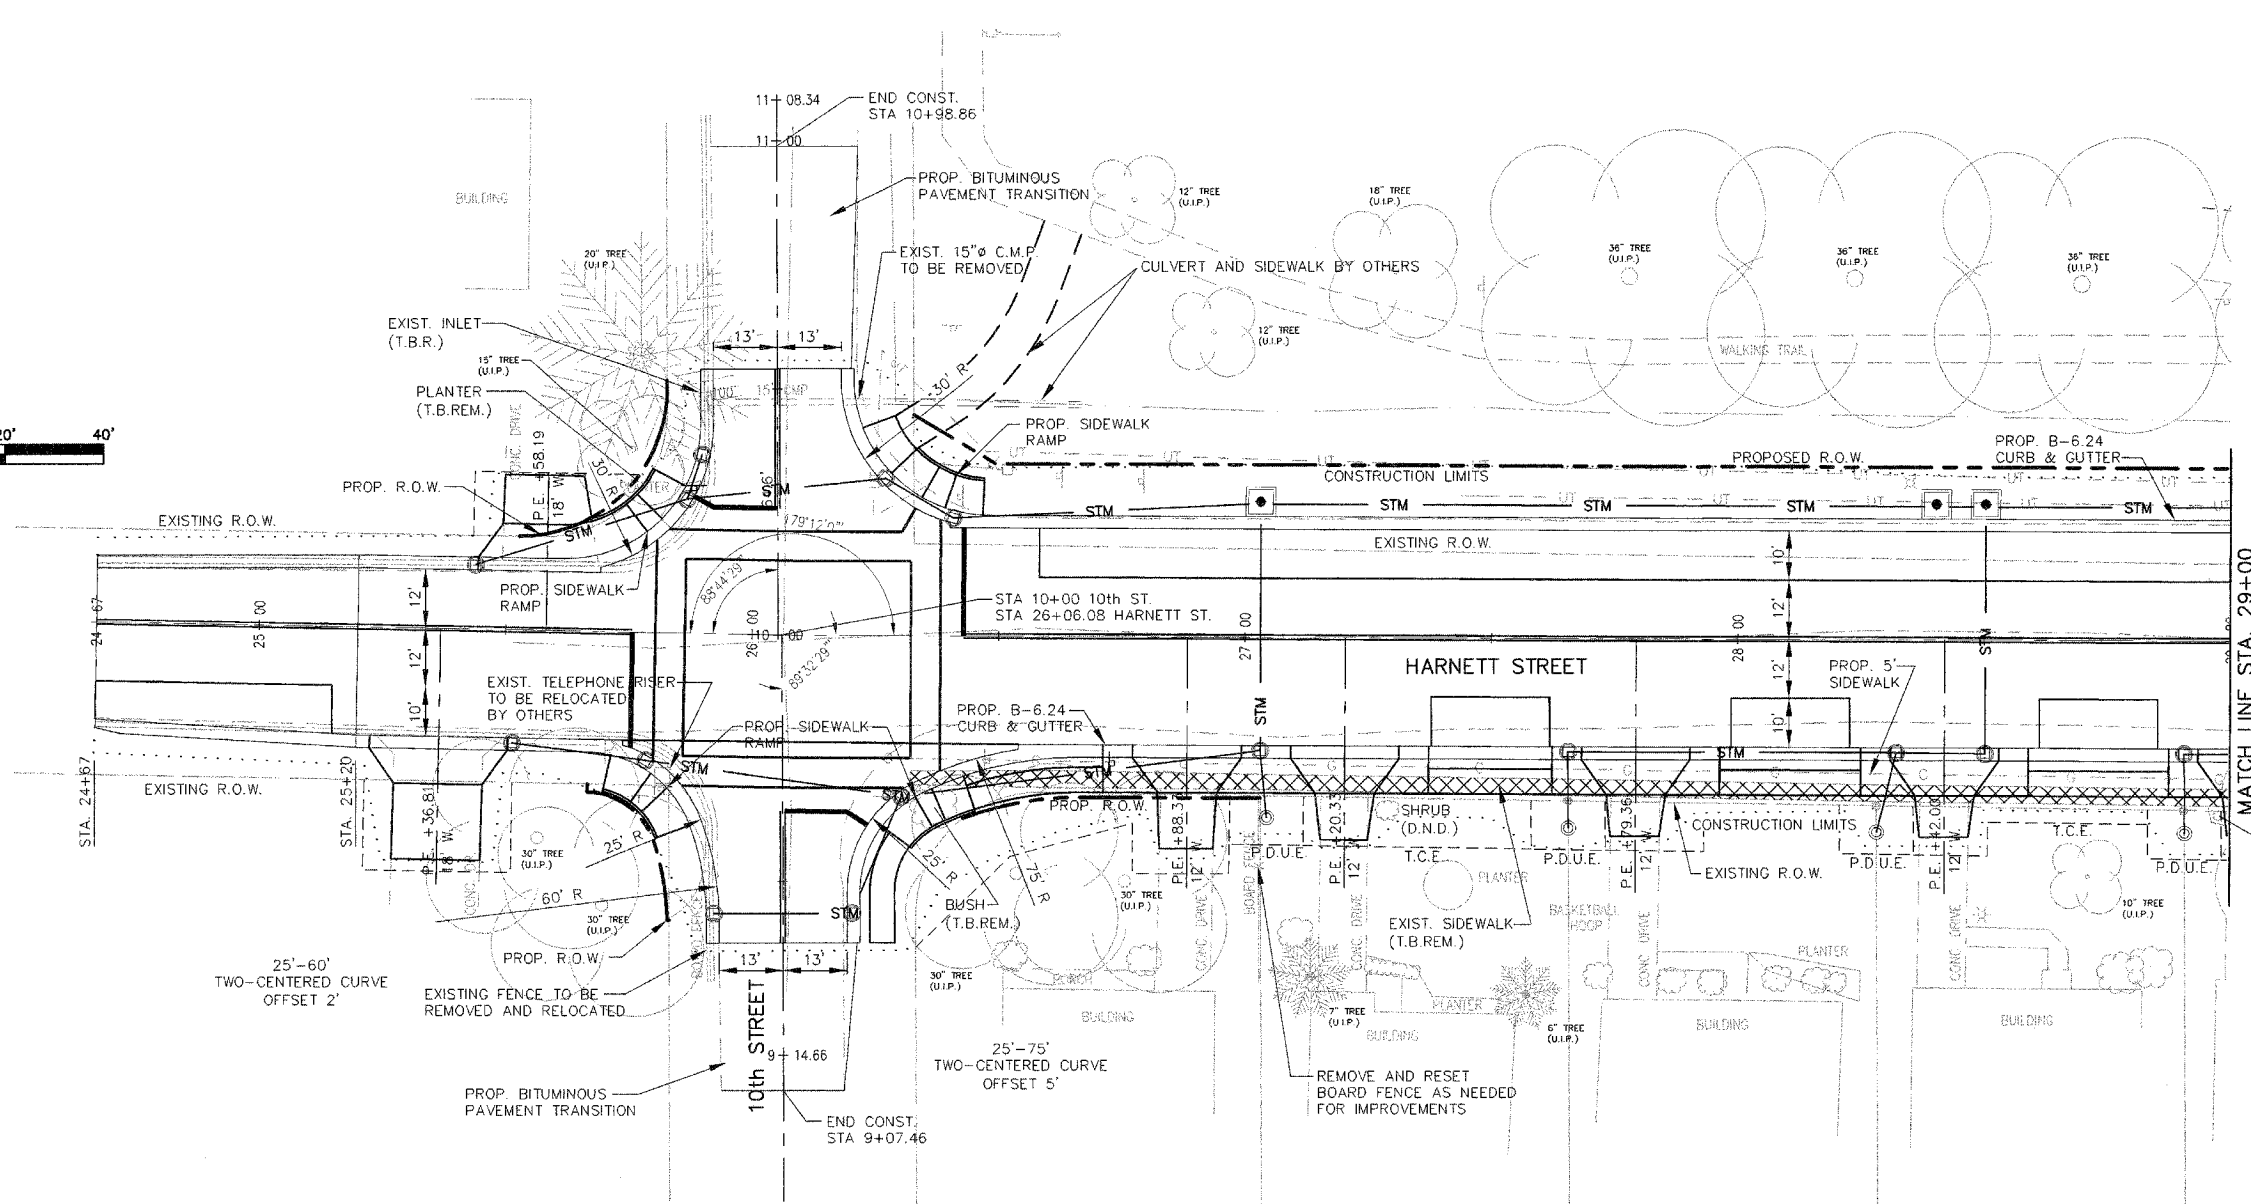


FILE ROUTE	SECTION	COUNTY	TOTAL SHEETS
9376	00-00017-00-RP	ST. CLAIR	33
STA. 24+67	TO STA. 29+00		

CONTRACT NO. 97242

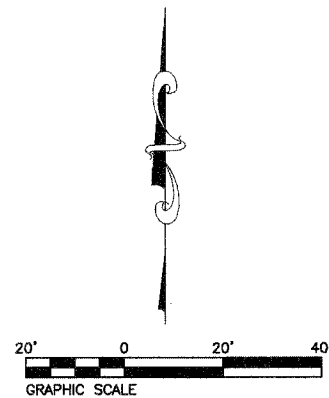

REMOVE & RESTORE LANDSCAPING AS NECESSARY FOR SLOPE CONST.