

F.A.H. RTE.	SECTION	COUNTY	TOTAL SHEETS	SHEET NO.
9097	02-00183-00-TL	MADISON	16	1
FED. ROAD DIST. NO.	ILLINOIS	FED. AID PROJECT		


CONTRACT NO. 97243

STATE OF ILLINOIS
DEPARTMENT OF TRANSPORTATION
DIVISION OF HIGHWAYS

HAZARD ELIMINATION SAFETY PROGRAM
CITY OF GRANITE CITY

FAU 9097 (MADISON AVENUE)
SECTION NO. 02-00183-00-TL
PROJECT NO. HS-9097 (011)
MADISON COUNTY
JOB NO. C-98-322-03


SCALES
 PLAN 1" = 20'
 PROFILE HORIZ. 1" = 20'
 PROFILE VERT. 1" = 5'
 CROSS SECTIONS 1" = 10' HORIZ.
 1" = 5' VERT.

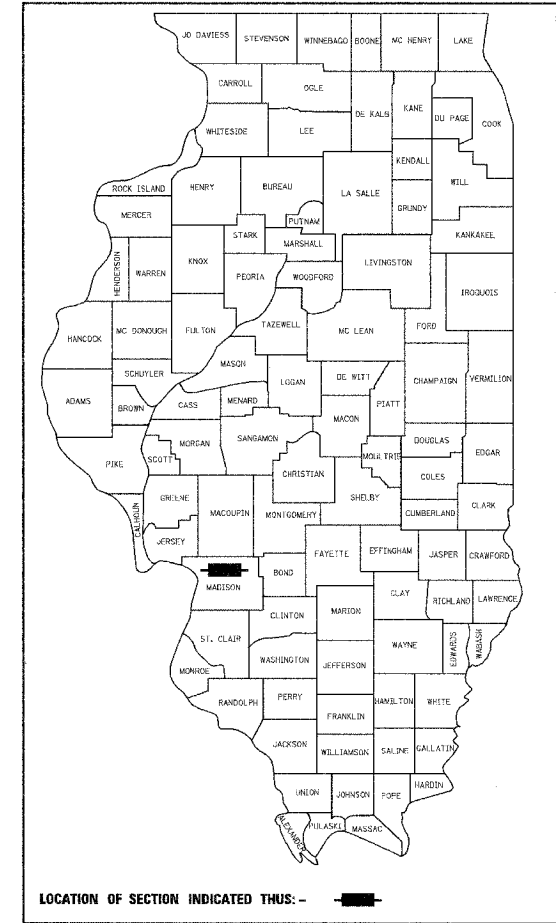

BY	DATE
FINAL SURVEYED	
SURVEY PLOTTED	
NOTE BOOK TEMPLATE	
AREAS CHECKED	
NO.	

FOR INDEX OF SHEETS, SEE SHEET NO. 2


BY	DATE
ORIGINAL SURVEYED	
SURVEY PLOTTED	
NOTE BOOK TEMPLATE	
AREAS CHECKED	
NO.	

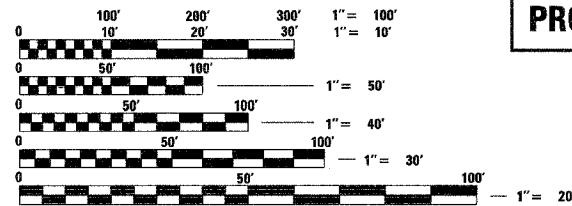

FULL SIZE PLANS HAVE BEEN PREPARED USING STANDARD ENGINEERING SCALES, REDUCED SIZED PLANS WILL NOT CONFORM TO STANDARD SCALES, IN MAKING MEASUREMENTS ON REDUCED PLANS, THE ABOVE SCALES MAY BE USED.

J.U.L.I.E.
JOINT UTILITY LOCATION INFORMATION FOR EXCAVATION
1-800-892-0123

PROJECT LOCATION

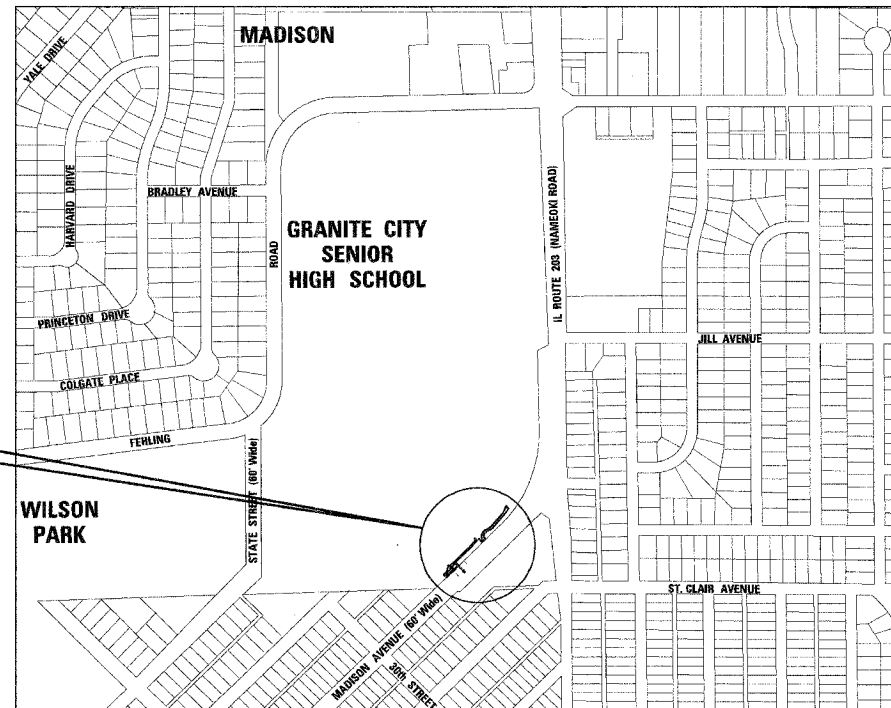

LOCATION MAP
SCALE: 1" = 400'
NET LENGTH OF PROJECT: N/A
SECTION 8, T. 3 N., R. 9 W., 3RD P.M.

DESIGN DESIGNATION
FUNCTIONAL CLASSIFICATION: MINOR ARTERIAL
ADT: 15,300 (2004) 18,669 (2024)
DHV (2024): 1867
DESIGN SPEED: 30 MPH



Expires 11-30-05

Brian F. Kulick 12/21/04
BRIAN F. KULICK, P.E. No. 49936 DATE
(Printed by Authority of the State of Illinois)
Job No. 020208

STATE OF ILLINOIS
DEPARTMENT OF TRANSPORTATION
DIVISION OF HIGHWAYS

APPROVED *Dec 21 20 04*
Carol J. [Signature]
LOCAL AGENCY OFFICIAL

PASSED *2-8 20 05*
Jennifer [Signature]
LOCAL ROADS AND STREETS ENGINEER

APPROVED *2-8 20 05*
Mary C. Lamie
MARY C. LAMIE, P.E.
DEPUTY DIRECTOR OF HIGHWAYS
REGION FIVE ENGINEER

Juneau Associates, Inc. P.C.
CONSULTING ENGINEERS AND LAND SURVEYORS
2100 State Street, P.O. Box 1325
Granite City, Illinois 62040
Phone: (618) 937-1400 / (618) 452-5535
Fax: (618) 452-5541
100 North Research Drive
Edwardsville, Illinois 62025
Phone: (618) 655-0900 / (618) 659-0800
Fax: (618) 659-0941