


FINAL SURVEYED	BY	DATE
SURVEY PLOTTED		
NOTE BOOK TEMPLATE		
AREAS CHECKED		
NO.		

ORIGINAL SURVEYED	BY	DATE
SURVEY PLOTTED		
NOTE BOOK TEMPLATE		
AREAS CHECKED		
NO.		

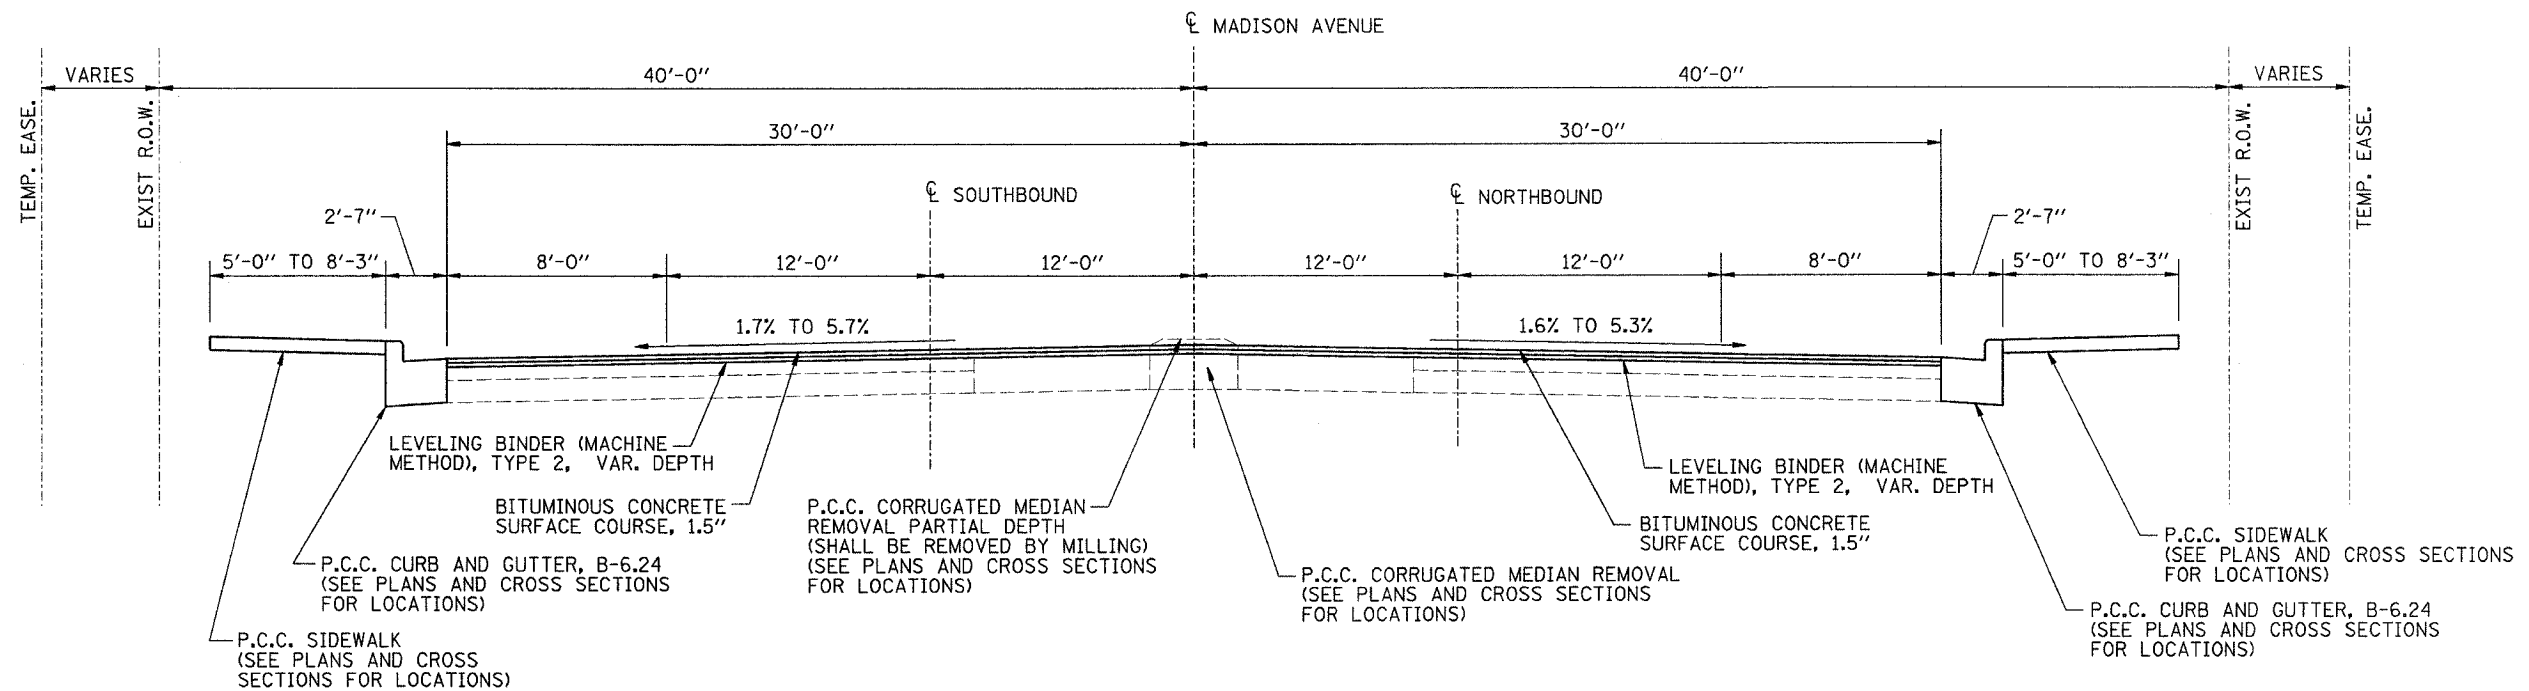

**MADISON AVENUE PROPOSED TYPICAL SECTION**

STA. 100+65.24 TO STA. 147+68.51  
 STA. 147+78.67 TO STA. 149+61.38

<p><b>Juneau Associates, Inc. P.C.</b>          CONSULTING ENGINEERS AND LAND SURVEYORS</p> <p>2100 Stone Street, P.O. Box 1325          Granite City, Illinois 62040          Phone: (618) 377-1400 / (618) 377-5535          Fax: (618) 377-0541</p>		<p><b>PROPOSED TYPICALS</b>          F.A.U. ROUTE 9097          MADISON AVENUE          MADISON, ILLINOIS          SECTION No. 02-00051-00-RS</p>	
<p>SCALE: N.T.S.</p>		<p>DSN. BY: SAS DATE: 10/15/04 SHEET</p>	
<p>DWN. BY: SAS DATE: 10/15/04</p>		<p>CHKD: BFK DATE: 10/15/04</p>	
<p>DWG. NO.</p>		<p>JOB NO. E031013 DGN. NAME: TYP-PROP OF 56 SHTS</p>	