



DATE	BY
FINAL SURVEY PLOTTED	
NOTE BOOK TEMPLATE	
AREAS CHECKED	
NO.	

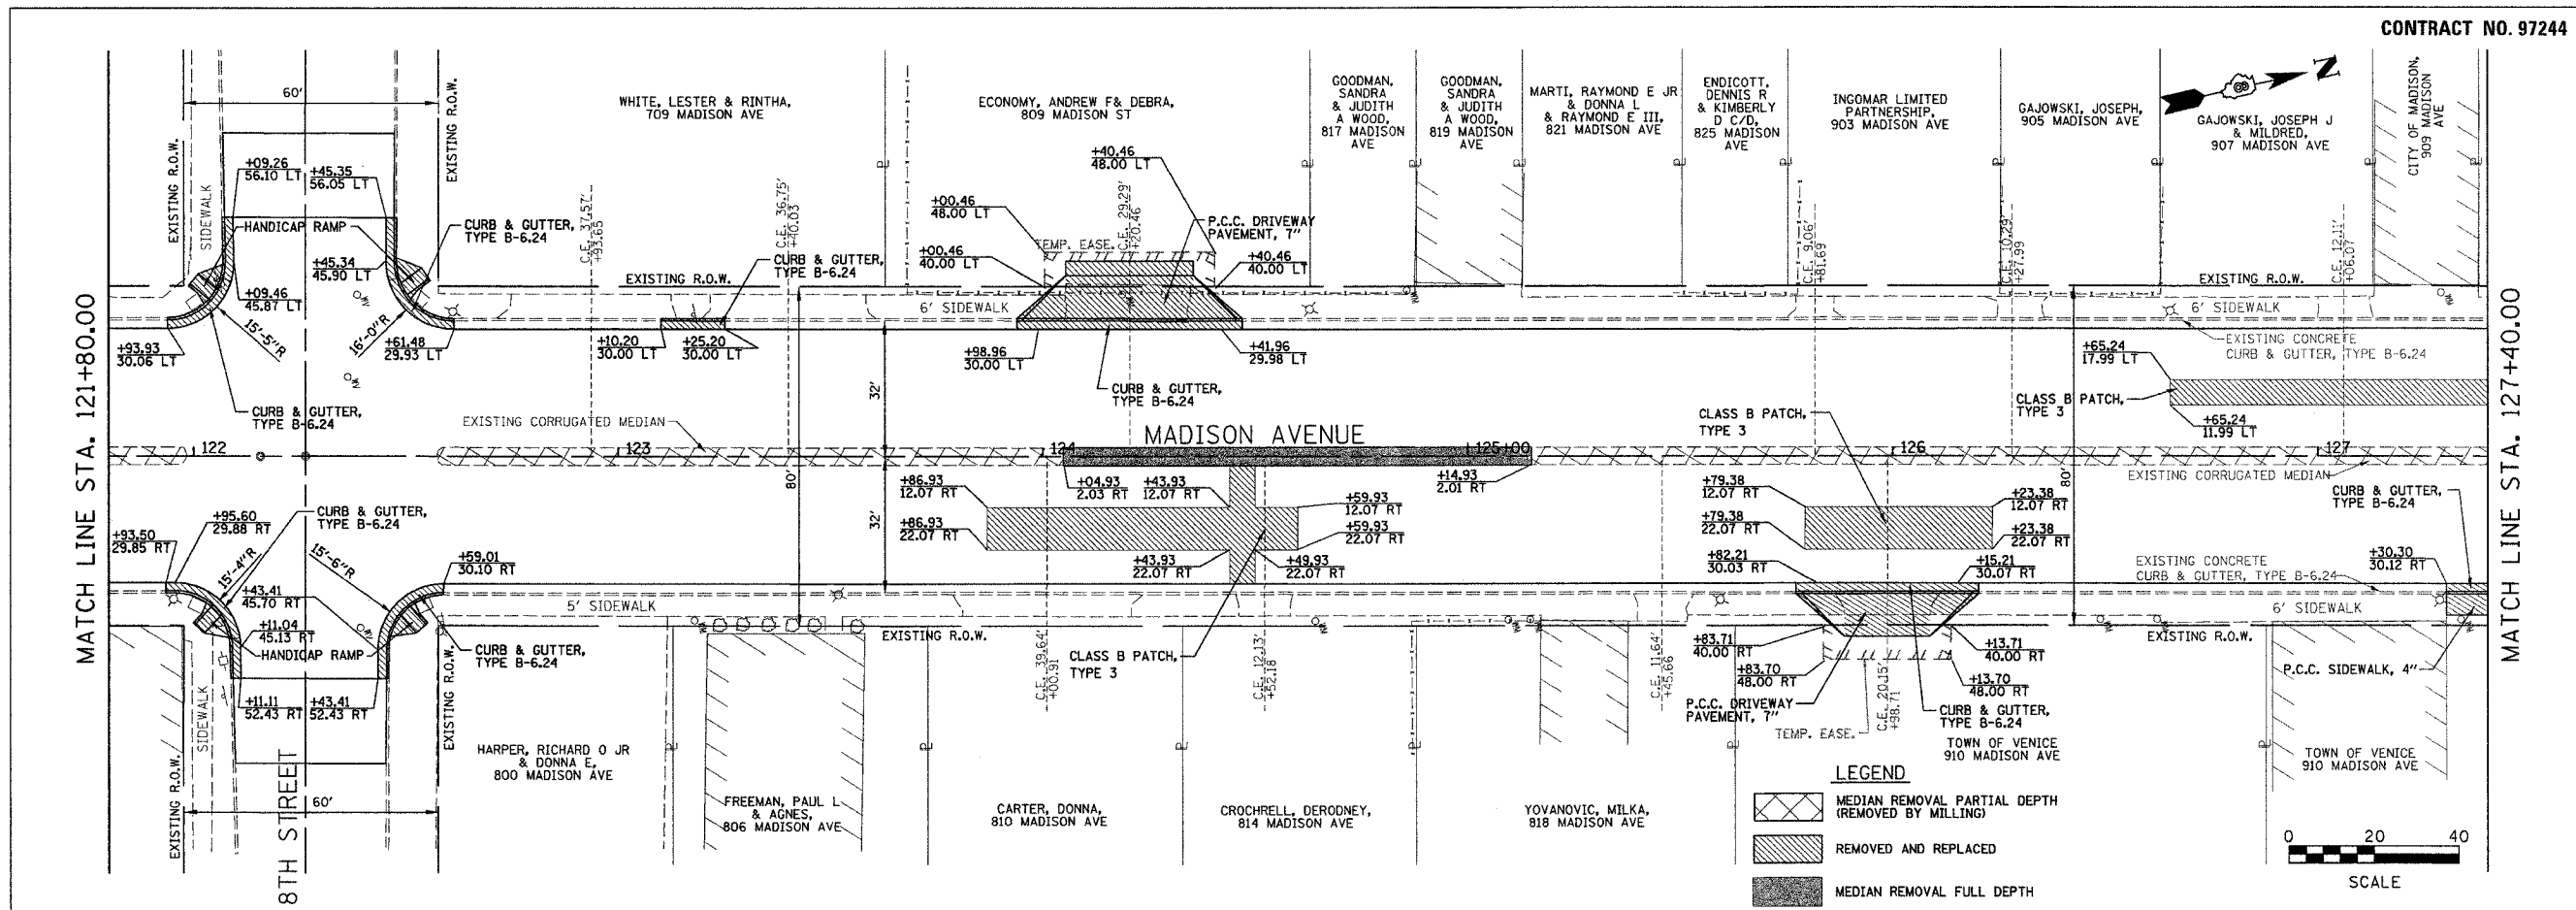

DATE	BY
ORIGINAL SURVEY PLOTTED	
NOTE BOOK TEMPLATE	
AREAS CHECKED	
NO.	

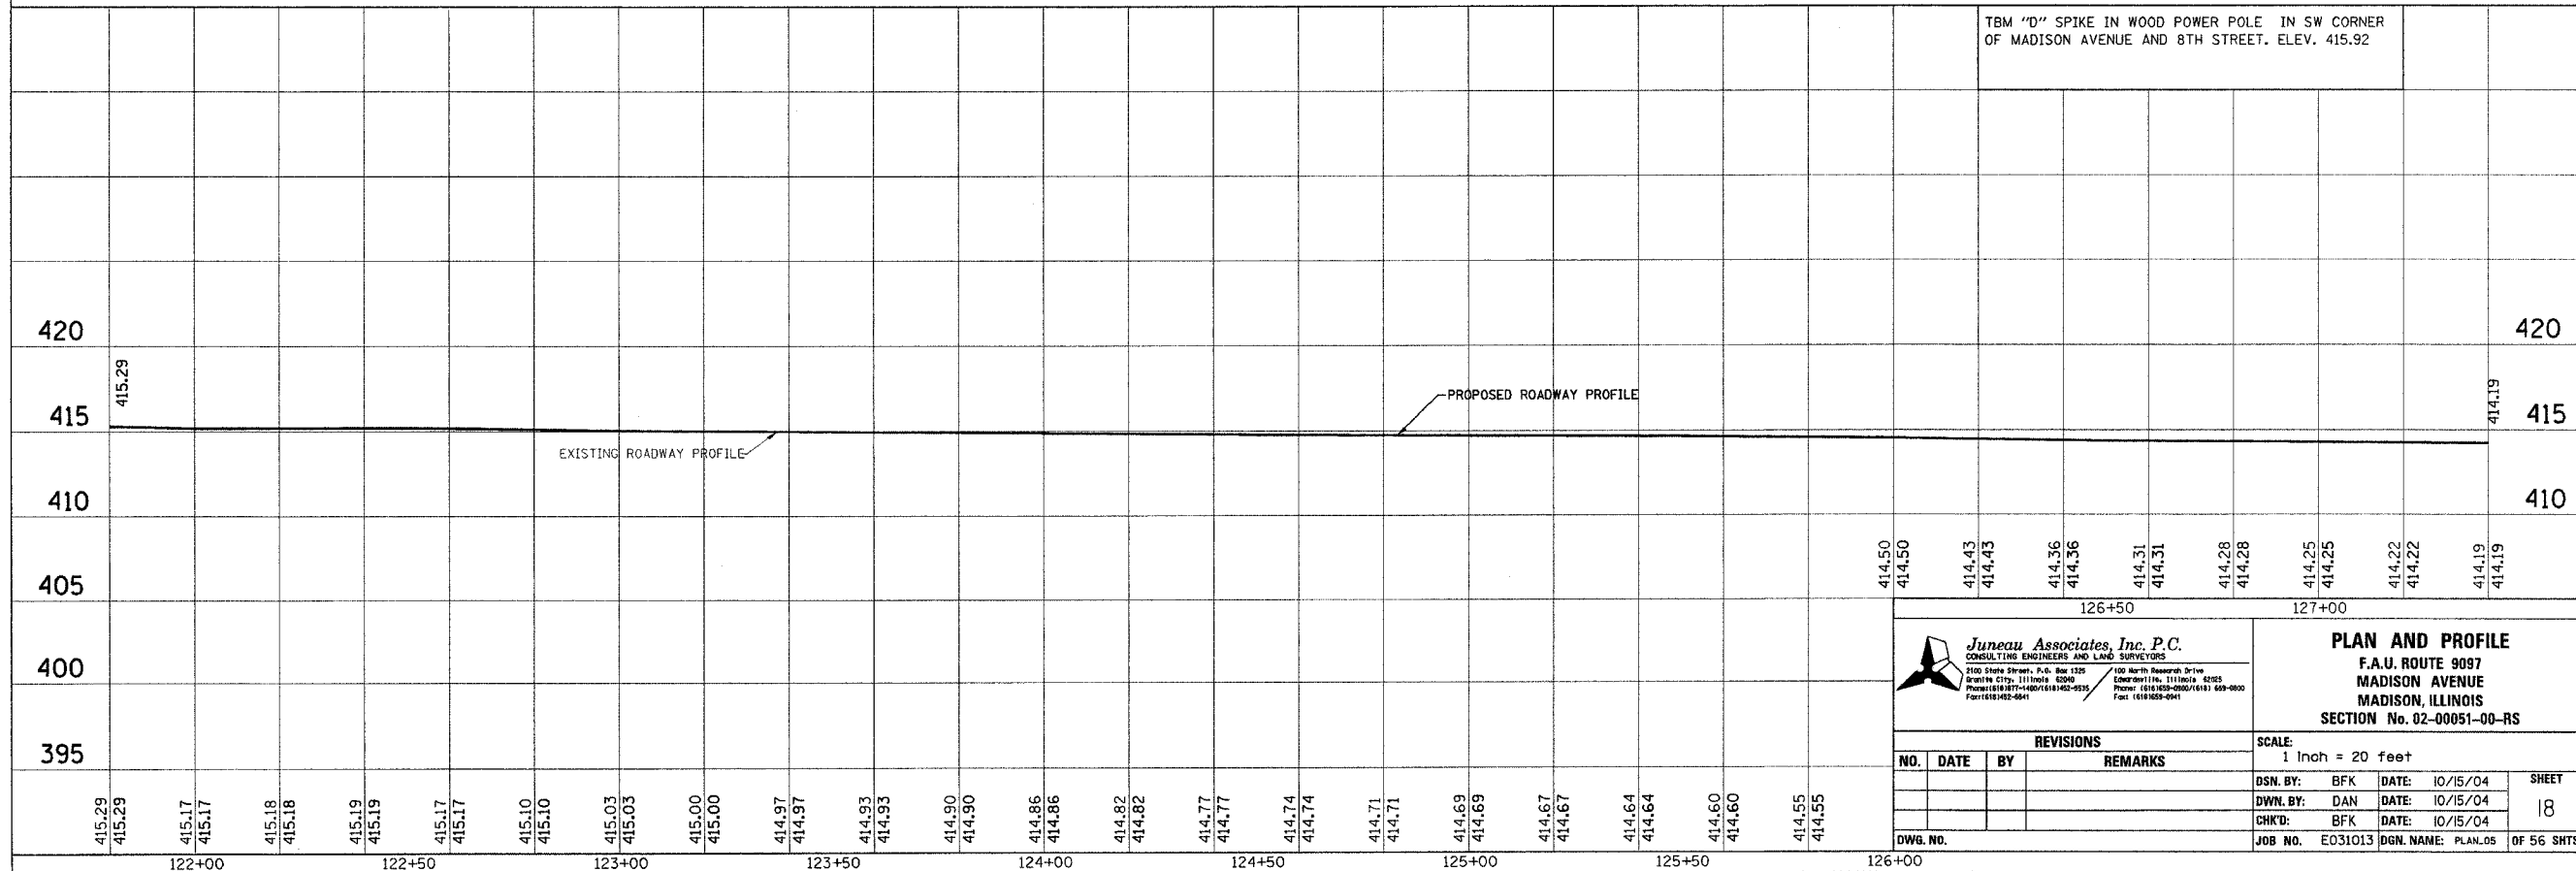

Juneau Associates, Inc. P.C.
 CONSULTING ENGINEERS AND LAND SURVEYORS
 2100 State Street, P.O. Box 1325
 Aurora, IL 61704-1325
 Phone: (618) 871-1400 / (618) 462-9531
 Fax: (618) 462-9541

PLAN AND PROFILE
 F.A.U. ROUTE 9097
 MADISON AVENUE
 MADISON, ILLINOIS
 SECTION No. 02-00051-00-RS

SCALE: 1 Inch = 20 feet

REVISIONS			
NO.	DATE	BY	REMARKS

DSN. BY: BFK DATE: 10/15/04 SHEET: 18
 DWN. BY: DAN DATE: 10/15/04
 CHK'D: BFK DATE: 10/15/04
 JOB NO. E031013 DGN. NAME: PLAN.05 OF 56 SHTS