


BY	DATE
FINAL SURVEYED	
SURVEY PLOTTED	
NOTE BOOK TEMPLATE	
AREAS CHECKED	
NO.	


MATCH LINE STA. 121+80.00

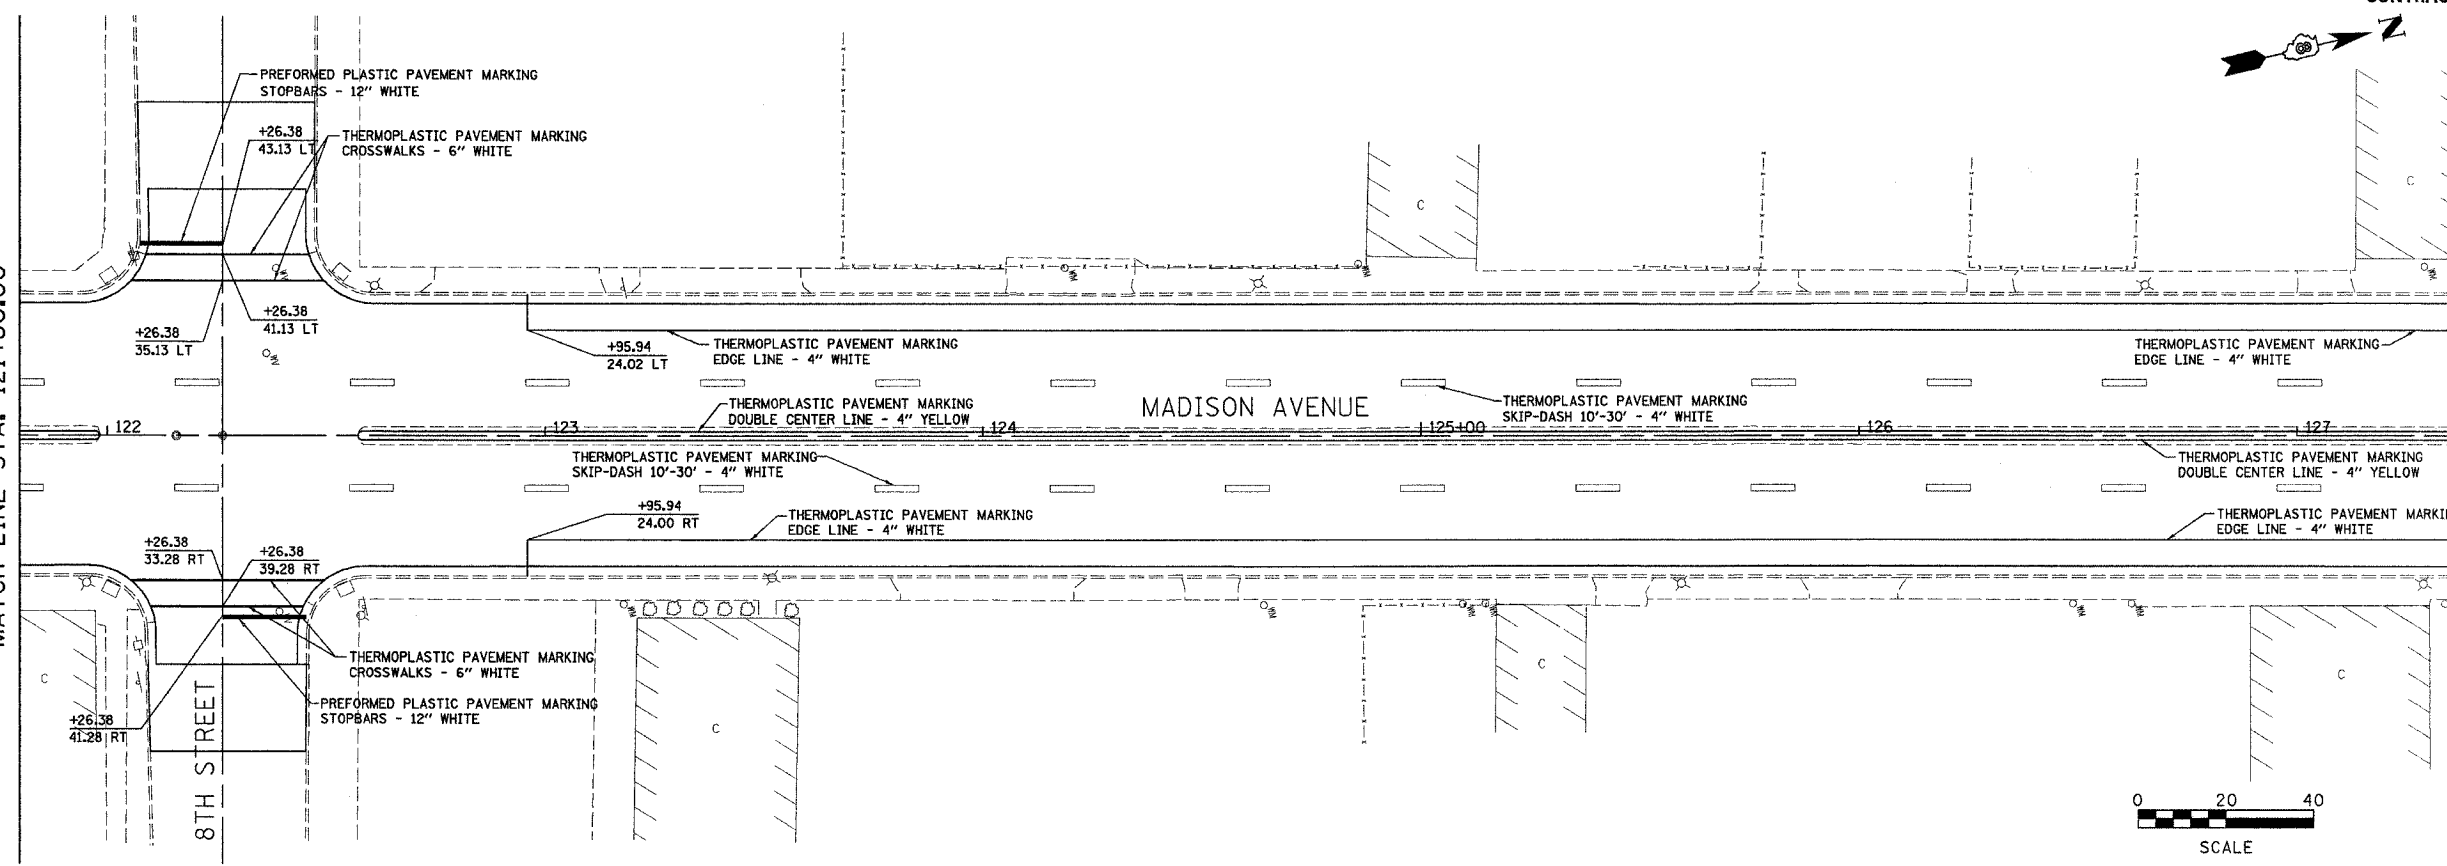

MATCH LINE STA. 127+40.00

BY	DATE
ORIGINAL SURVEYED	
SURVEY PLOTTED	
NOTE BOOK TEMPLATE	
AREAS CHECKED	
NO.	

MATCH LINE STA. 127+40.00

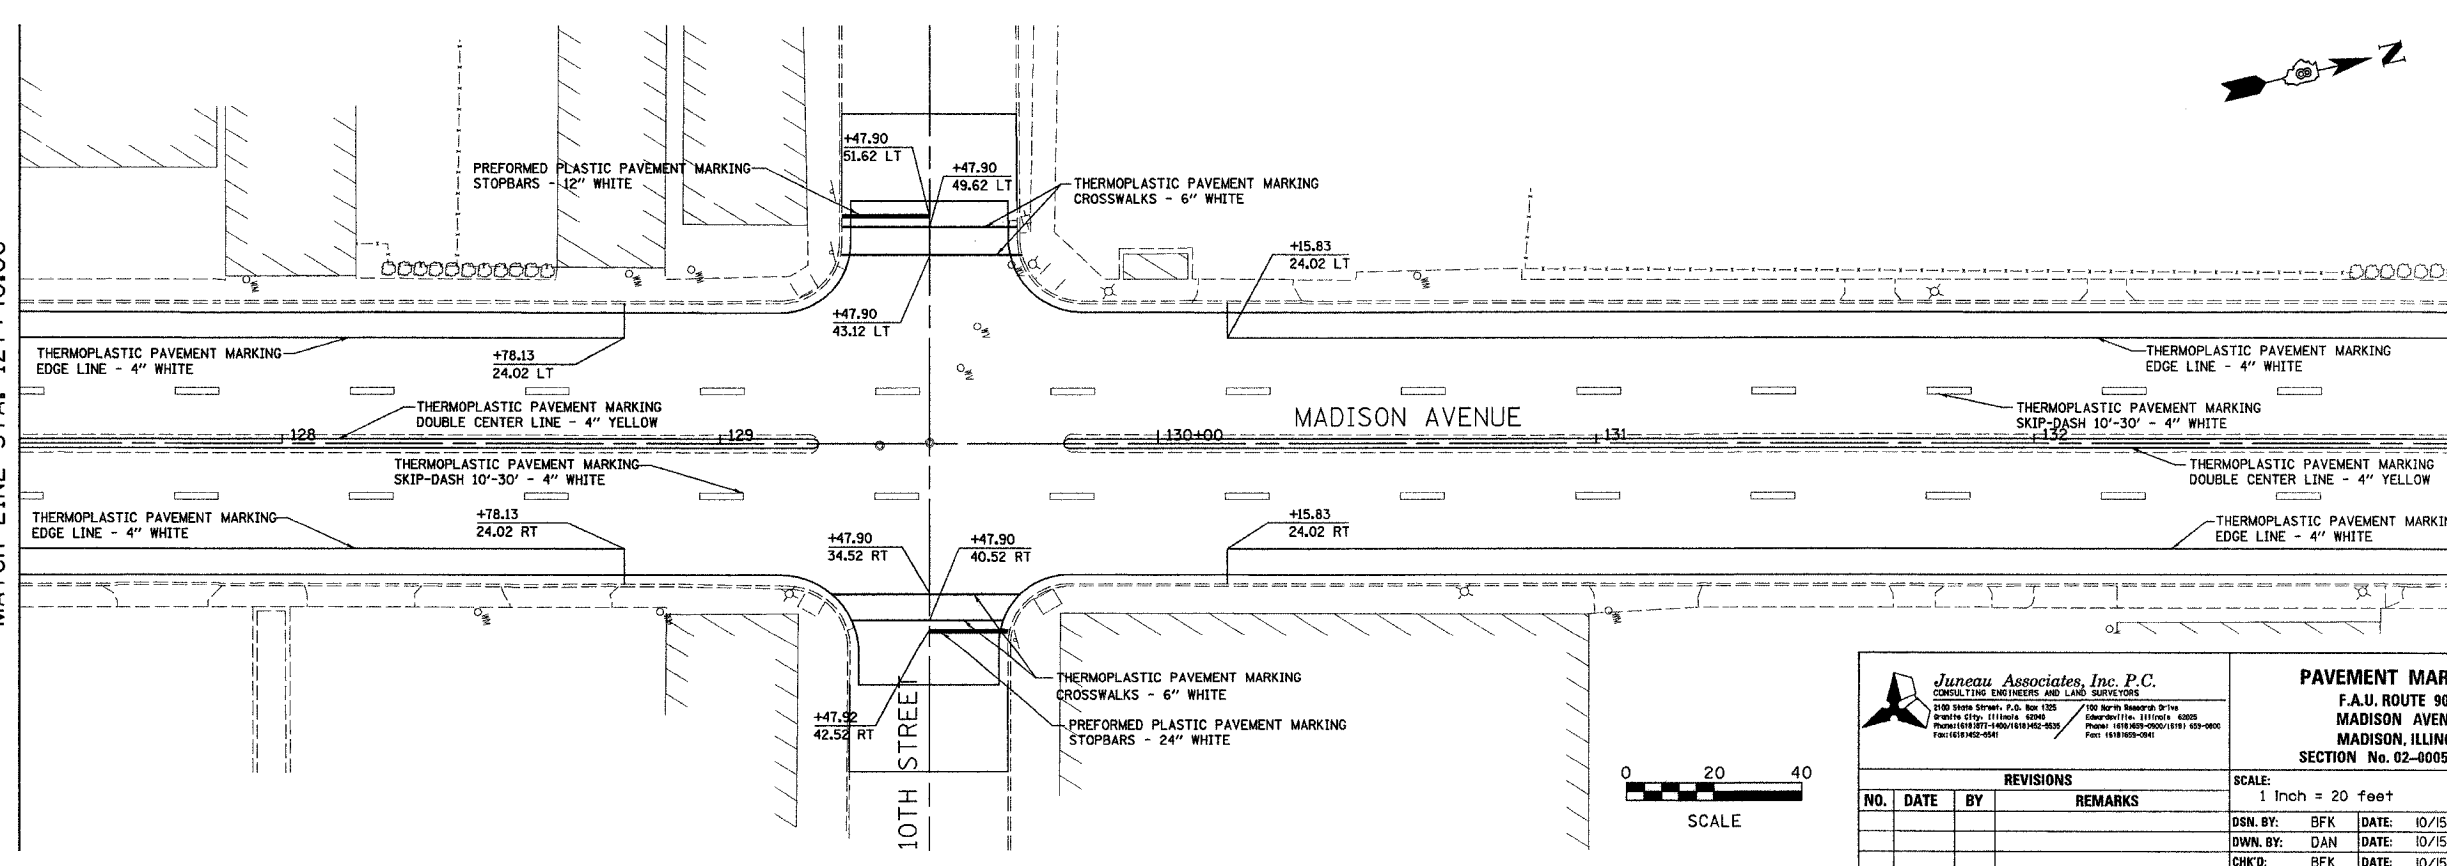

MATCH LINE STA. 133+00.00

<p><b>Juneau Associates, Inc. P.C.</b> CONSULTING ENGINEERS AND LAND SURVEYORS 2100 State Street, P.O. Box 1225 Granite City, Illinois 62040 Phone: (618) 952-1400 / (618) 952-5835 Fax: (618) 952-0541</p>		<p><b>PAVEMENT MARKINGS</b> F.A.U. ROUTE 9097 MADISON AVENUE MADISON, ILLINOIS SECTION No. 02-00051-00-RS</p>									
<p>REVISIONS</p> <table border="1"> <thead> <tr> <th>NO.</th> <th>DATE</th> <th>BY</th> <th>REMARKS</th> </tr> </thead> <tbody> <tr> <td> </td> <td> </td> <td> </td> <td> </td> </tr> </tbody> </table>		NO.	DATE	BY	REMARKS					<p>SCALE: 1" = 20 feet</p>	
NO.	DATE	BY	REMARKS								
<p>DWG. NO.</p>		<p>DSN. BY: BFK DWN. BY: DAN CHK'D: BFK JOB NO. E031013</p>	<p>DATE: 10/15/04 DATE: 10/15/04 DATE: 10/15/04 DGN. NAME: PFMAR03</p>								
		<p>SHEET 25</p>	<p>OF 56 SHTS</p>								