



BY	DATE
FINAL SURVEYED	
SURVEY PLOTTED	
NOTE BOOK TEMPLATE	
AREAS CHECKED	
NO.	

MATCH LINE STA. 133+00.00

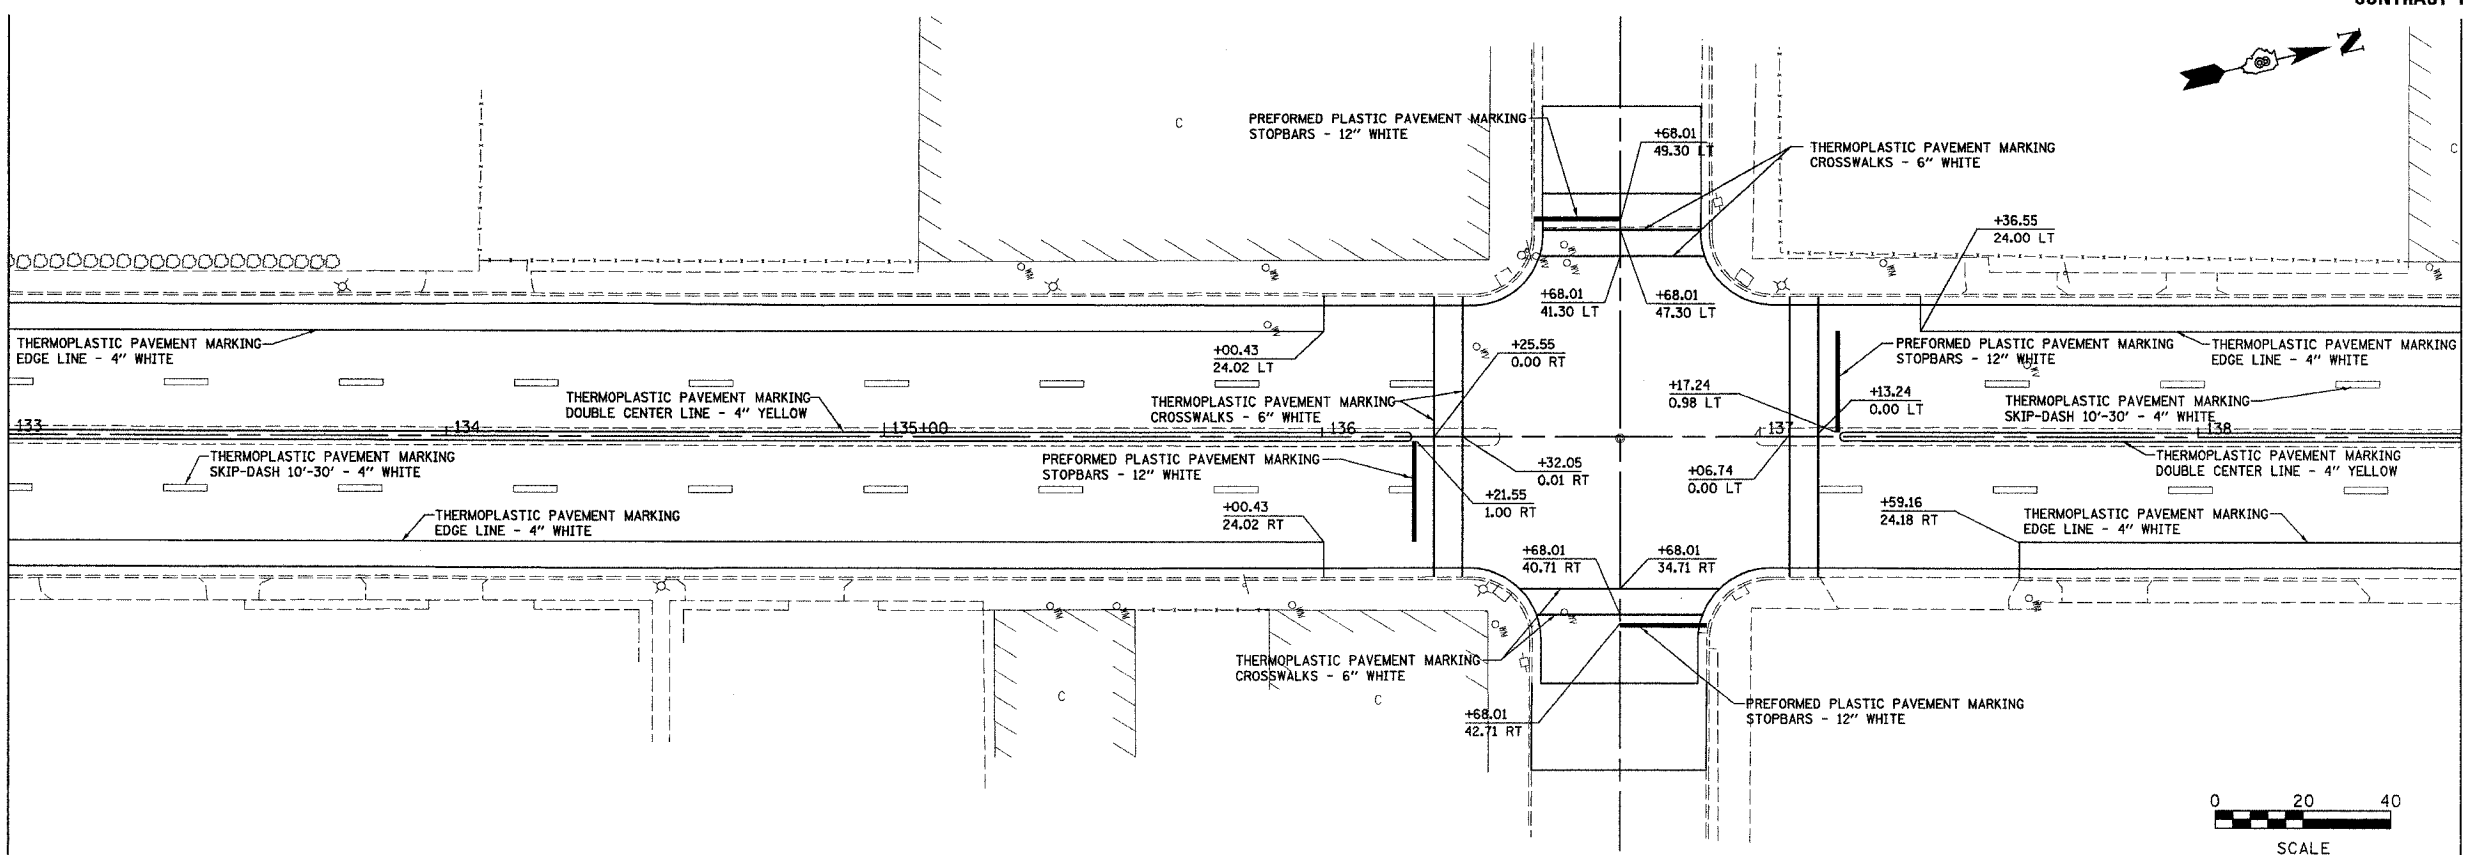


MATCH LINE STA. 138+60.00

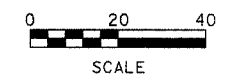


BY	DATE
ORIGINAL SURVEYED	
SURVEY PLOTTED	
NOTE BOOK TEMPLATE	
AREAS CHECKED	
NO.	

MATCH LINE STA. 138+60.00

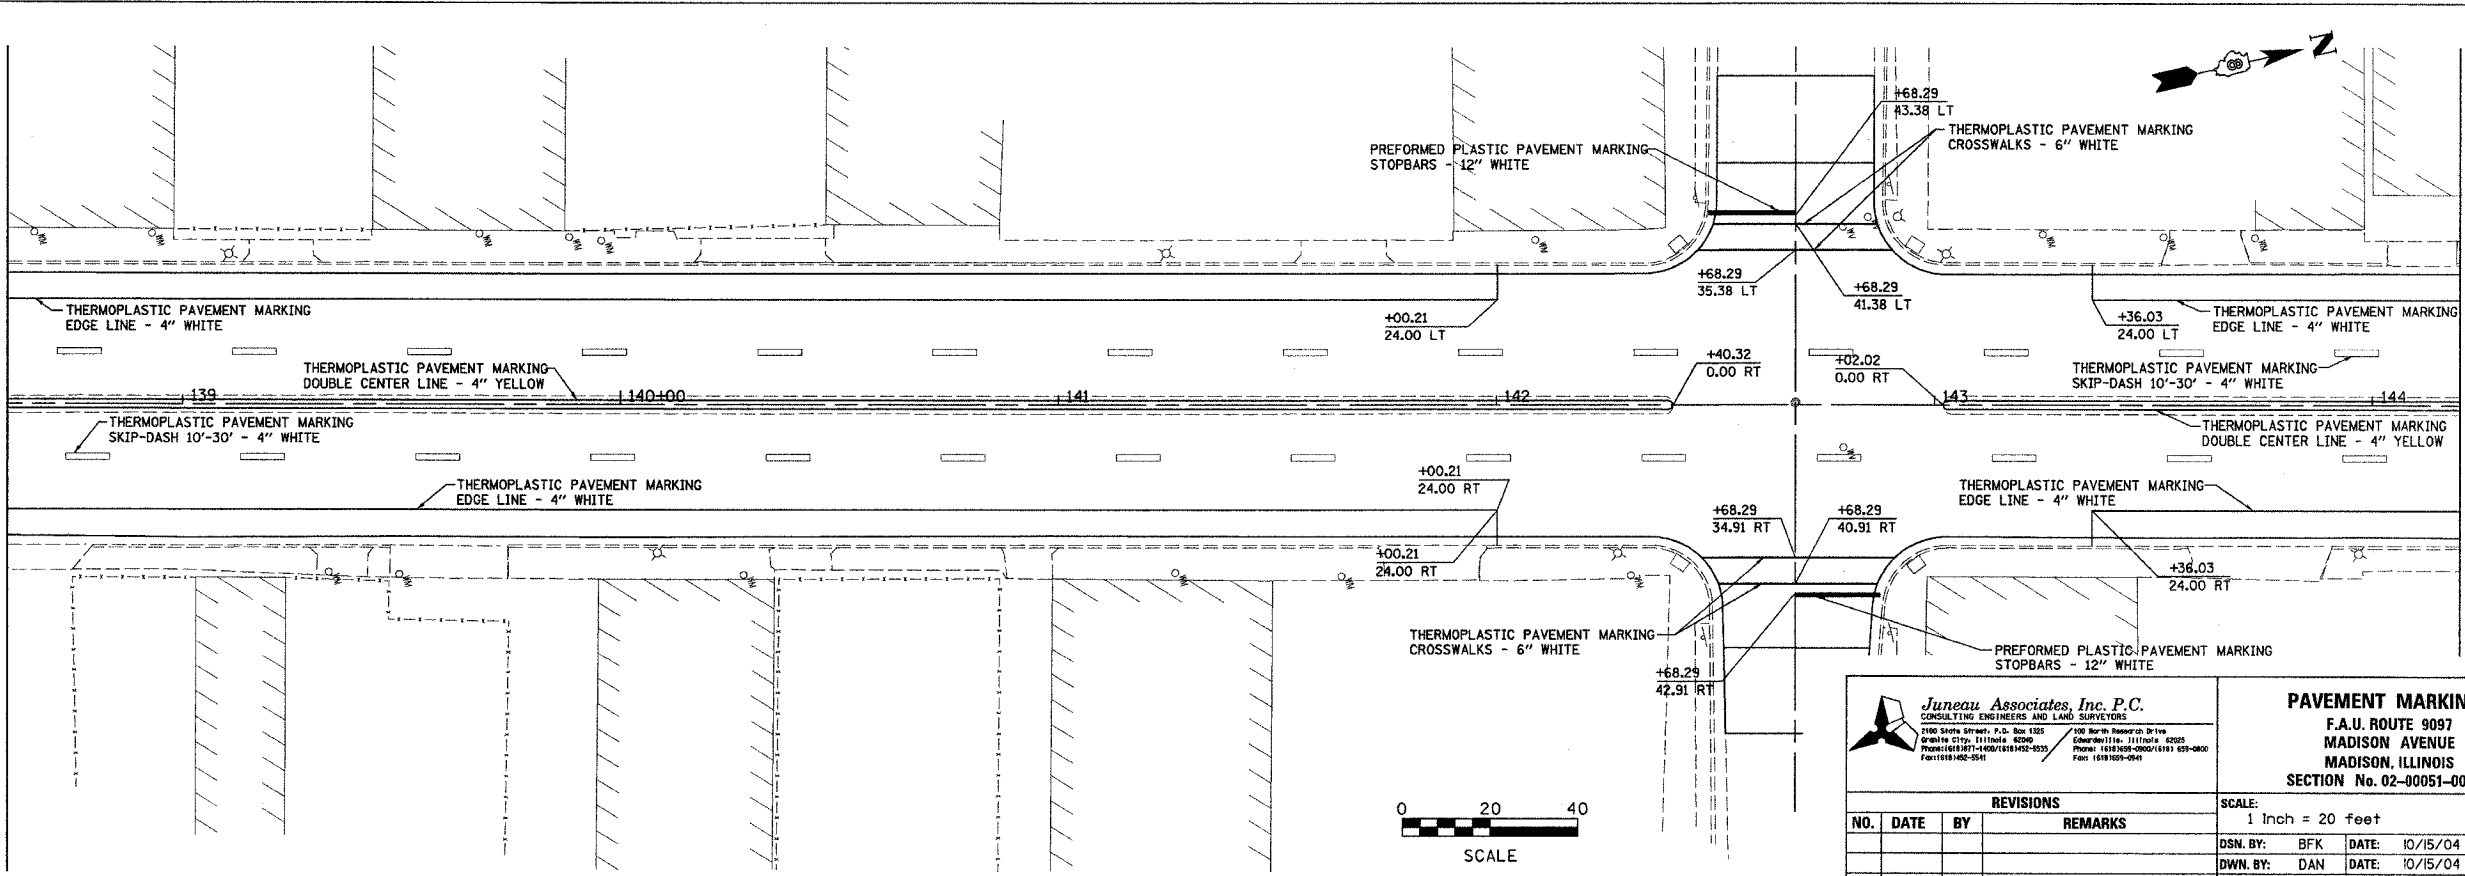

MATCH LINE STA. 144+20.00

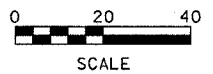

Juneau Associates, Inc. P.C.
CONSULTING ENGINEERS AND LAND SURVEYORS
2100 South Street, P.O. Box 1335
Granite City, Illinois 62041
Phone: (618) 971-4200 / (618) 971-6333
Fax: (618) 971-4541

PAVEMENT MARKINGS
F.A.U. ROUTE 9097
MADISON AVENUE
MADISON, ILLINOIS
SECTION No. 02-00051-00-RS

REVISIONS			
NO.	DATE	BY	REMARKS

SCALE: 1 inch = 20 feet		SHEET 26
DSN. BY: BFK	DATE: 10/15/04	
DWN. BY: DAN	DATE: 10/15/04	OF 56 SHTS
CHKD: BFK	DATE: 10/15/04	
DWG. NO.	JOB NO. E031013	DGN. NAME: PMARK04