


CONSULTANTS

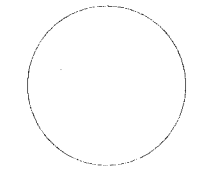

SIGNATURE

DATE

LICENSE EXPIRES



JEROME LANE RESURFACING
FALLING SPRINGS ROAD
TO NASH STREET
VILLAGE OF CAHOKIA
ST. CLAIR COUNTY, ILLINOIS

MARK	DATE	DESCRIPTION
PROJECT NO:	210-2334	
DESIGN:	S.M.B.	DRAWN: S.D.D. CHECK: M.R.A.

SHEET TITLE

PLAN AND
PROFILE

SHEET NO.
5
SHEET 5 OF 7

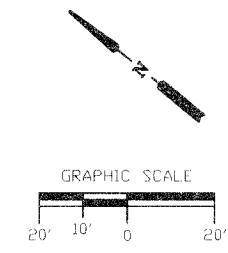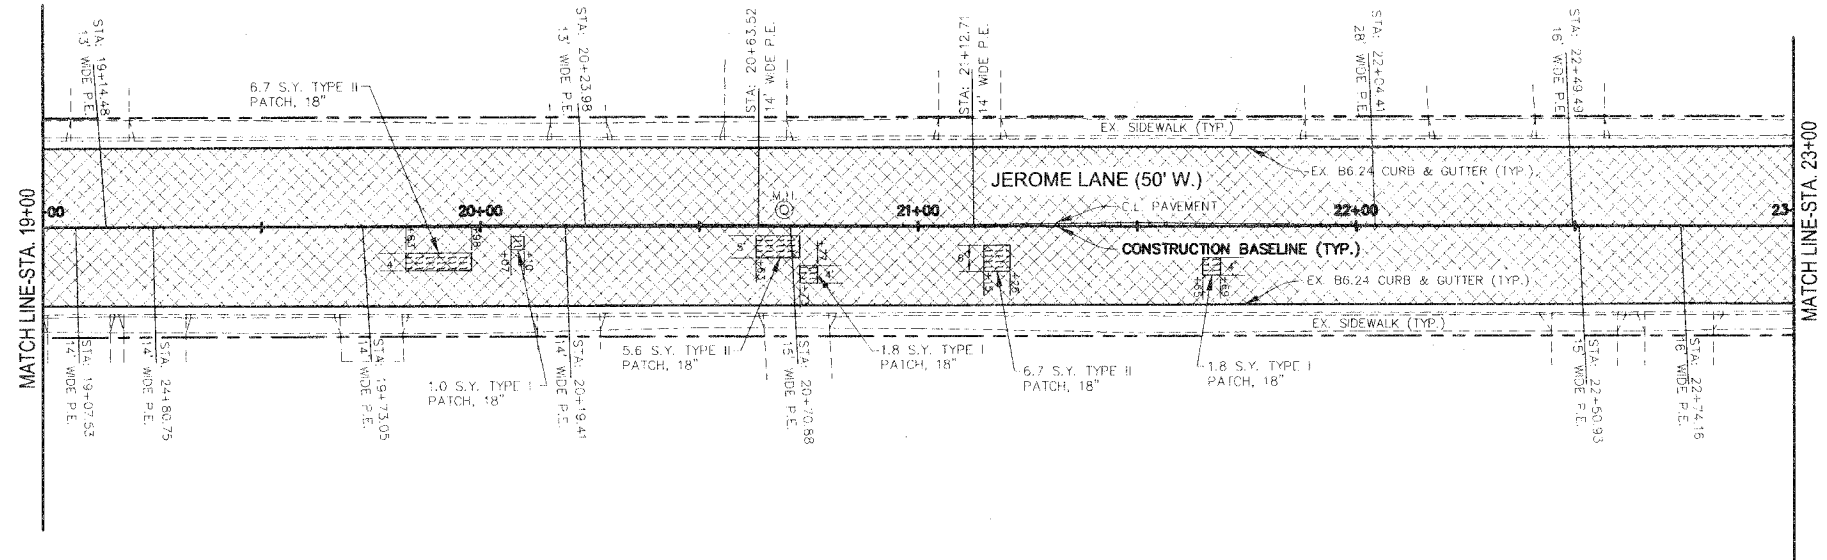

LEGEND

	LIMITS OF BITUMINOUS SURFACE REMOVAL (1-1/2") & NEW BITUMINOUS SURFACE COURSE (1-1/2")
	LIMITS OF CLASS D PATCHES
	EXISTING MANHOLE
	EXISTING STORM INLET
	EXISTING GAS VALVE
	EXISTING WATER VALVE
	EXISTING FIRE HYDRANT

