


F.A.S. RTE	SECTION	COUNTY	TOTAL SHEETS	SHEET NO
944	*	ALEXANDER	16	3
STA.		TO STA.		
FED. ROAD DIST. NO. -		ILLINOIS	FED. AID PROJECT	
* (138D-BR) I-5				
CONTRACT NO. 98640				

**NOTES**

1. THE CONTRACTOR SHALL FURNISH, ERECT, MAINTAIN, AND REMOVE THE POSTS AND SIGNS AT THE LOCATIONS SHOWN AND AS DIRECTED BY THE RESIDENT ENGR./TECH. ALL SIGNS SHALL BE POST MOUNTED.
2. THE NOTED WORK, INCLUDING SIGNS, POSTS, HARDWARE, AND LABOR SHALL BE INCLUDED IN THE CONTRACT UNIT PRICE, LUMP SUM, FOR TRAFFIC CONTROL AND PROTECTION, STD B.L.R. 21 AND NO OTHER COMPENSATION WILL BE ALLOWED.
3. SIGNS ARE TO BE PLACED ON THE AFFECTED ROAD AT LOCATIONS CLOSE TO ITS INTERSECTION WITH THE PROPOSED DETOUR. CONSIDERATION IS TO BE TAKEN TO MINIMIZE BACKTRACKING TO THE DETOUR ROUTE BY THE TRAVELING PUBLIC.

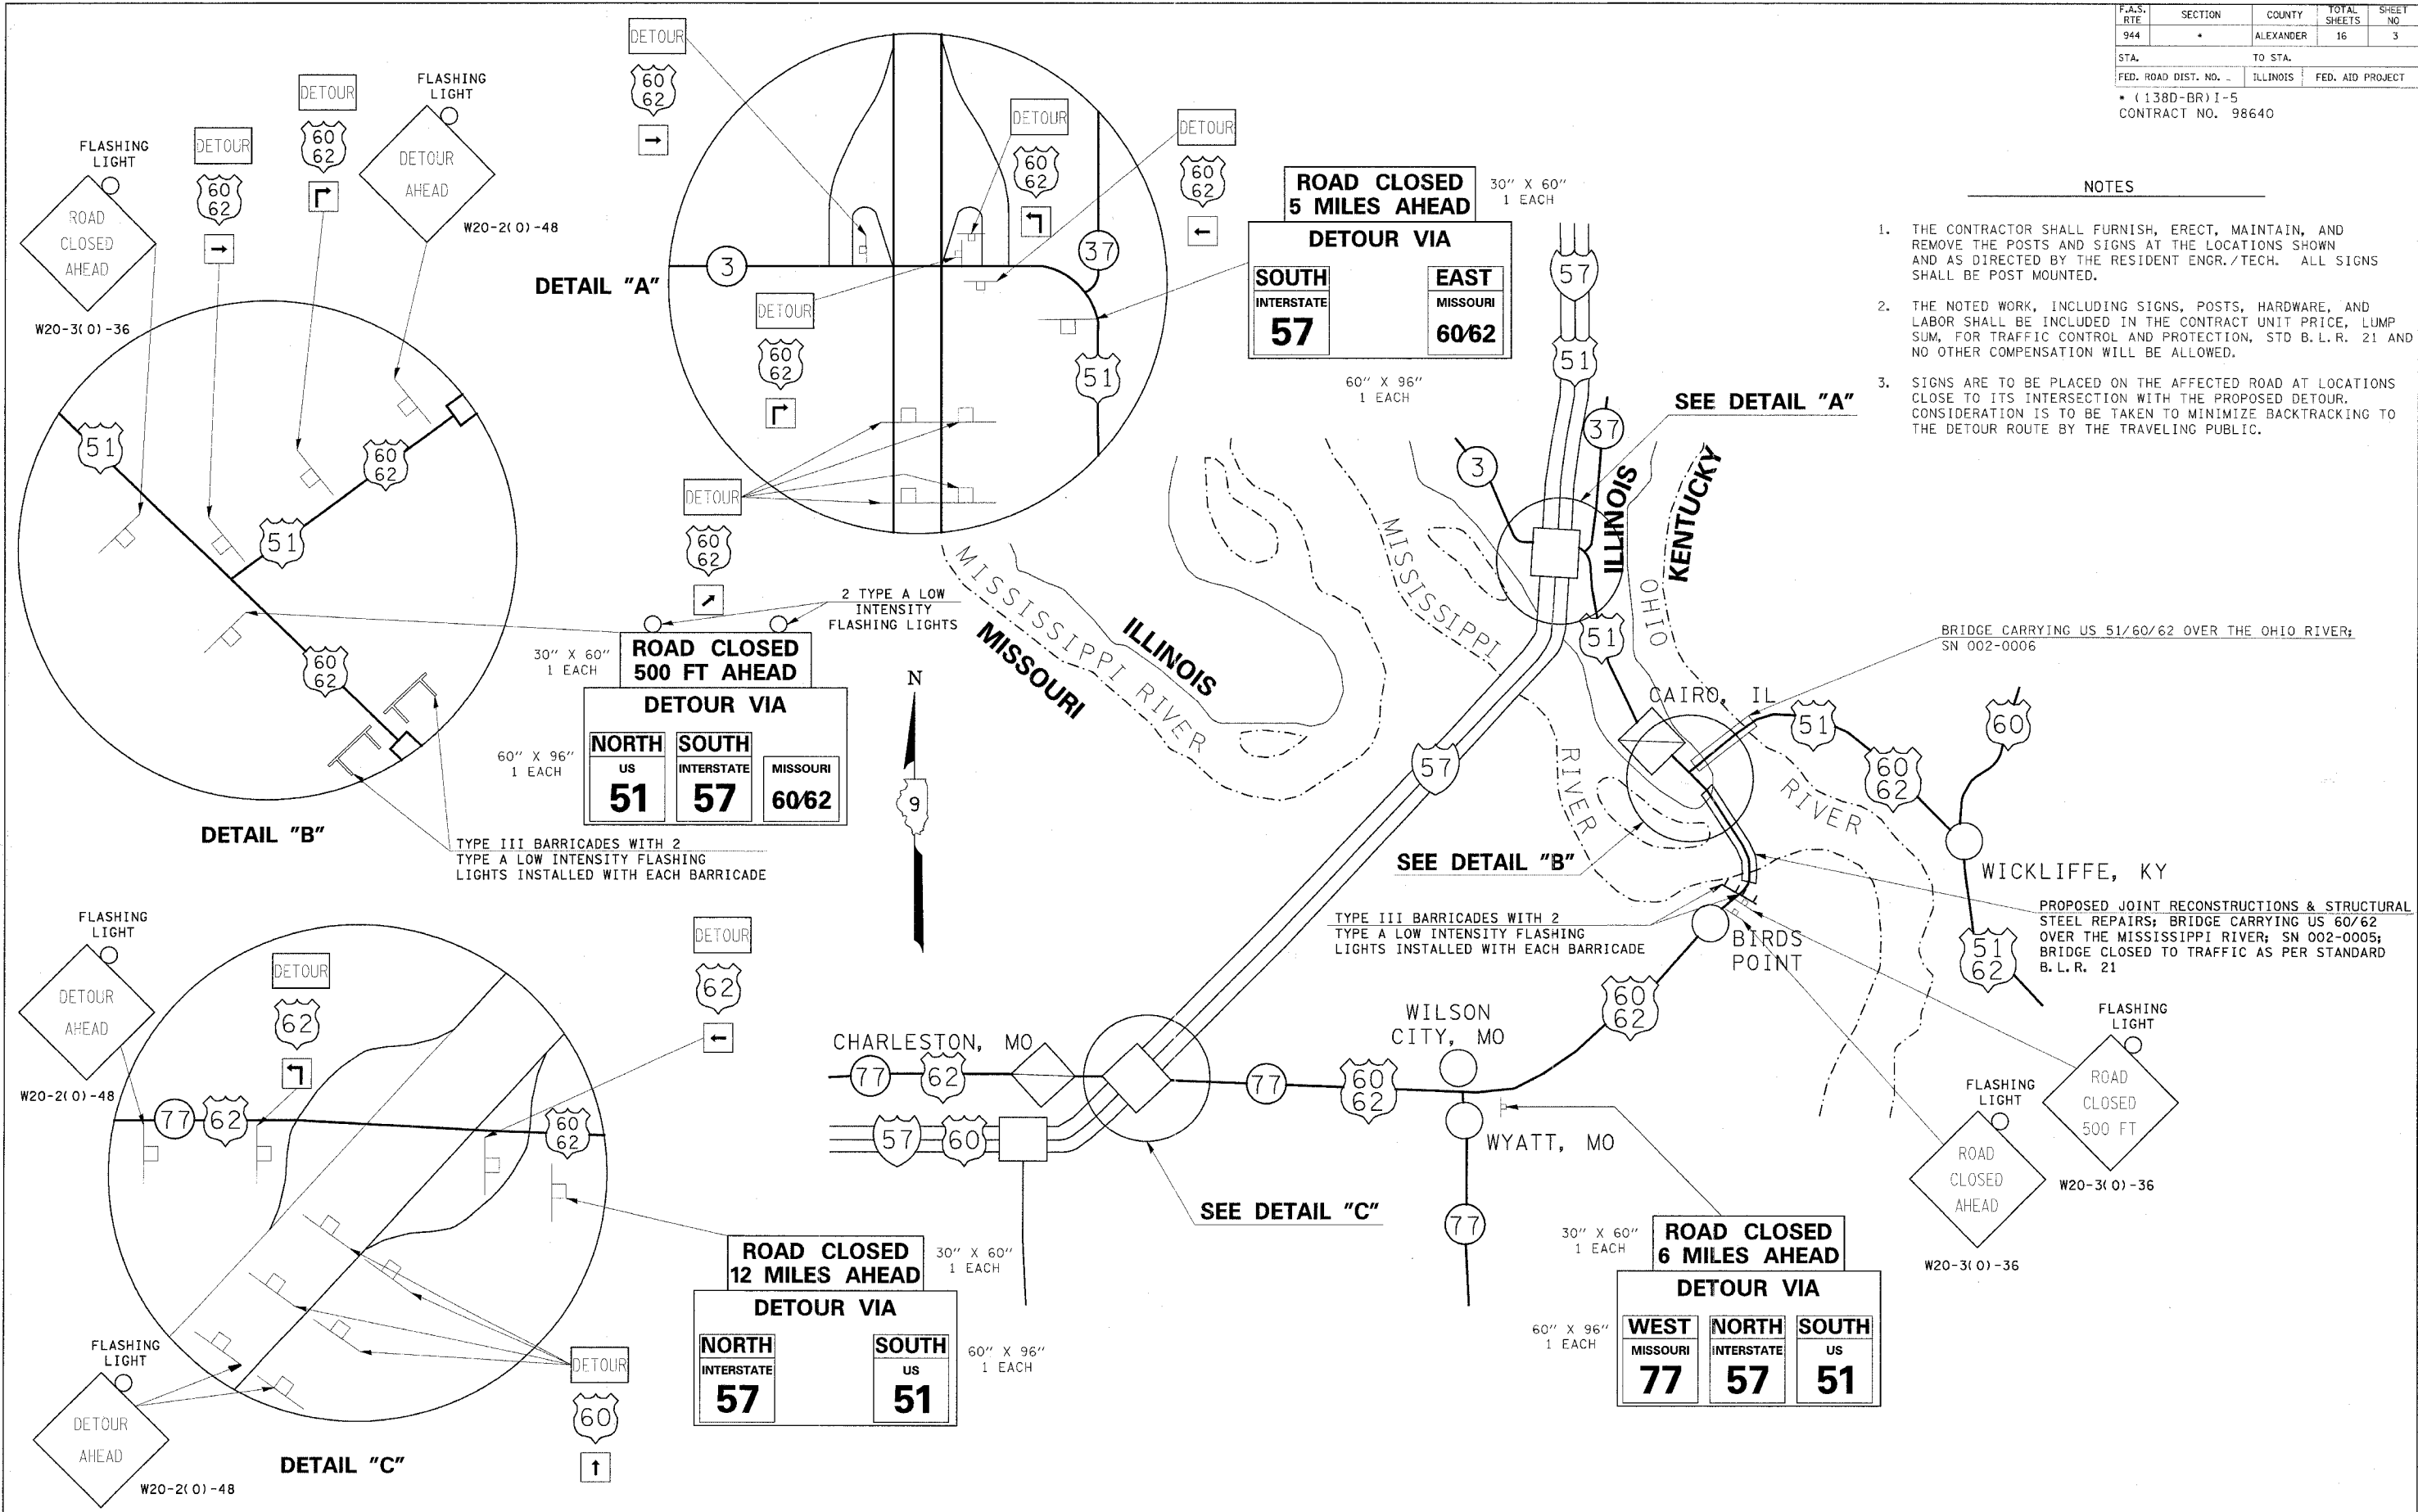

**ROAD CLOSURE DETOUR PLAN**